


SECTION 18  
 WALNUT CREEK TWP.  
 TWP. 9 RANGE 15  
 HOLMES COUNTY  
 OHIO

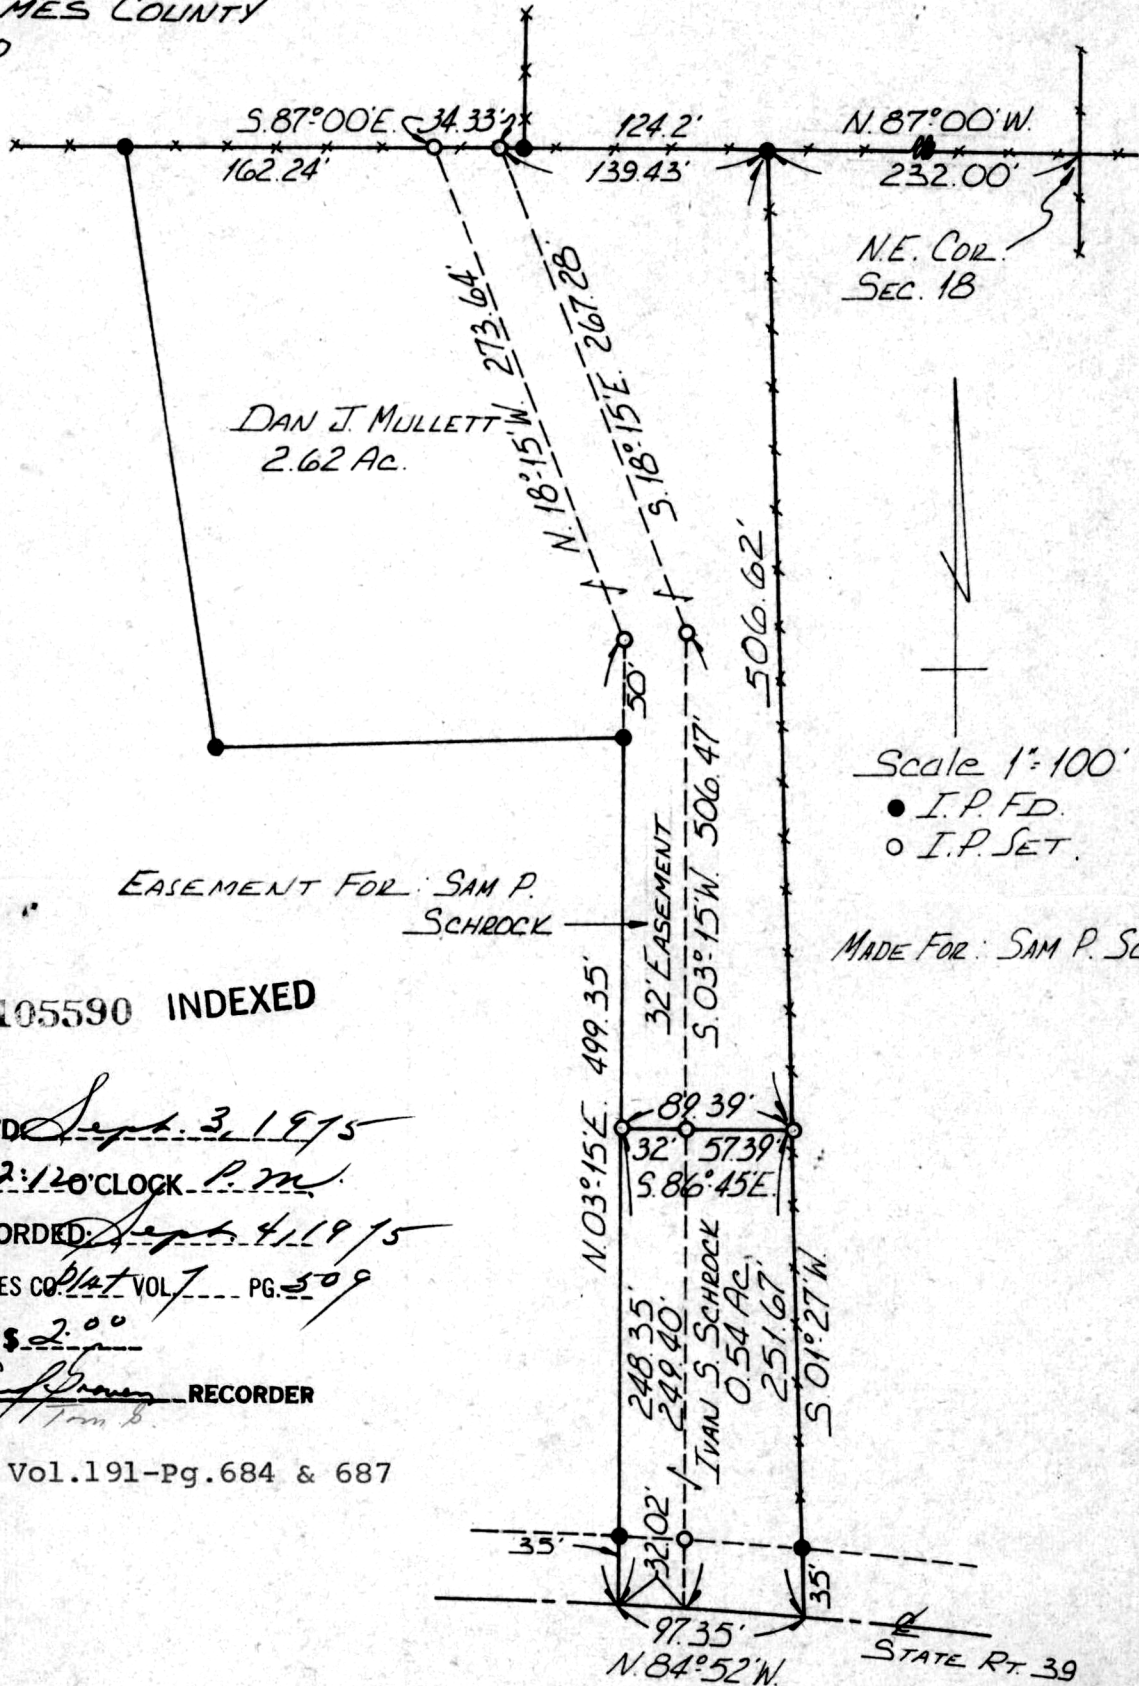

N.E. COR.  
 SEC. 18

Scale 1"=100'  
 ● I.P. FD.  
 ○ I.P. SET.

MADE FOR: SAM P. SCHROCK

105590 INDEXED

REC'D *Sept. 3, 1975*  
 AT 12:12 O'CLOCK P.M.  
 RECORDED: *Sept. 4, 1975*  
 HOLMES CO. *plat* VOL. *7* PG. *509*  
 FEE: \$ *2.00*

*Reuben Brown* RECORDER  
 Deed Vol. 191-Pg. 684 & 687

MAP OFFICE COPY

I certify this to be a correct plat and true return of field notes, August 12, 1975

*Edgar R. Johnston*  
 Edgar R. Johnston, Reg. Sur. 3828

SW-1658  
 Shaffer, Johnston, Lichtenwalter & Associates  
 Wooster, Ohio