


VILLAGE OF MILLERSBURG
 PT. O.L. 7, S.W. QTR. SEC. 11, T-9N, R-7W.
 HARDY TWP., HOLMES COUNTY, OHIO

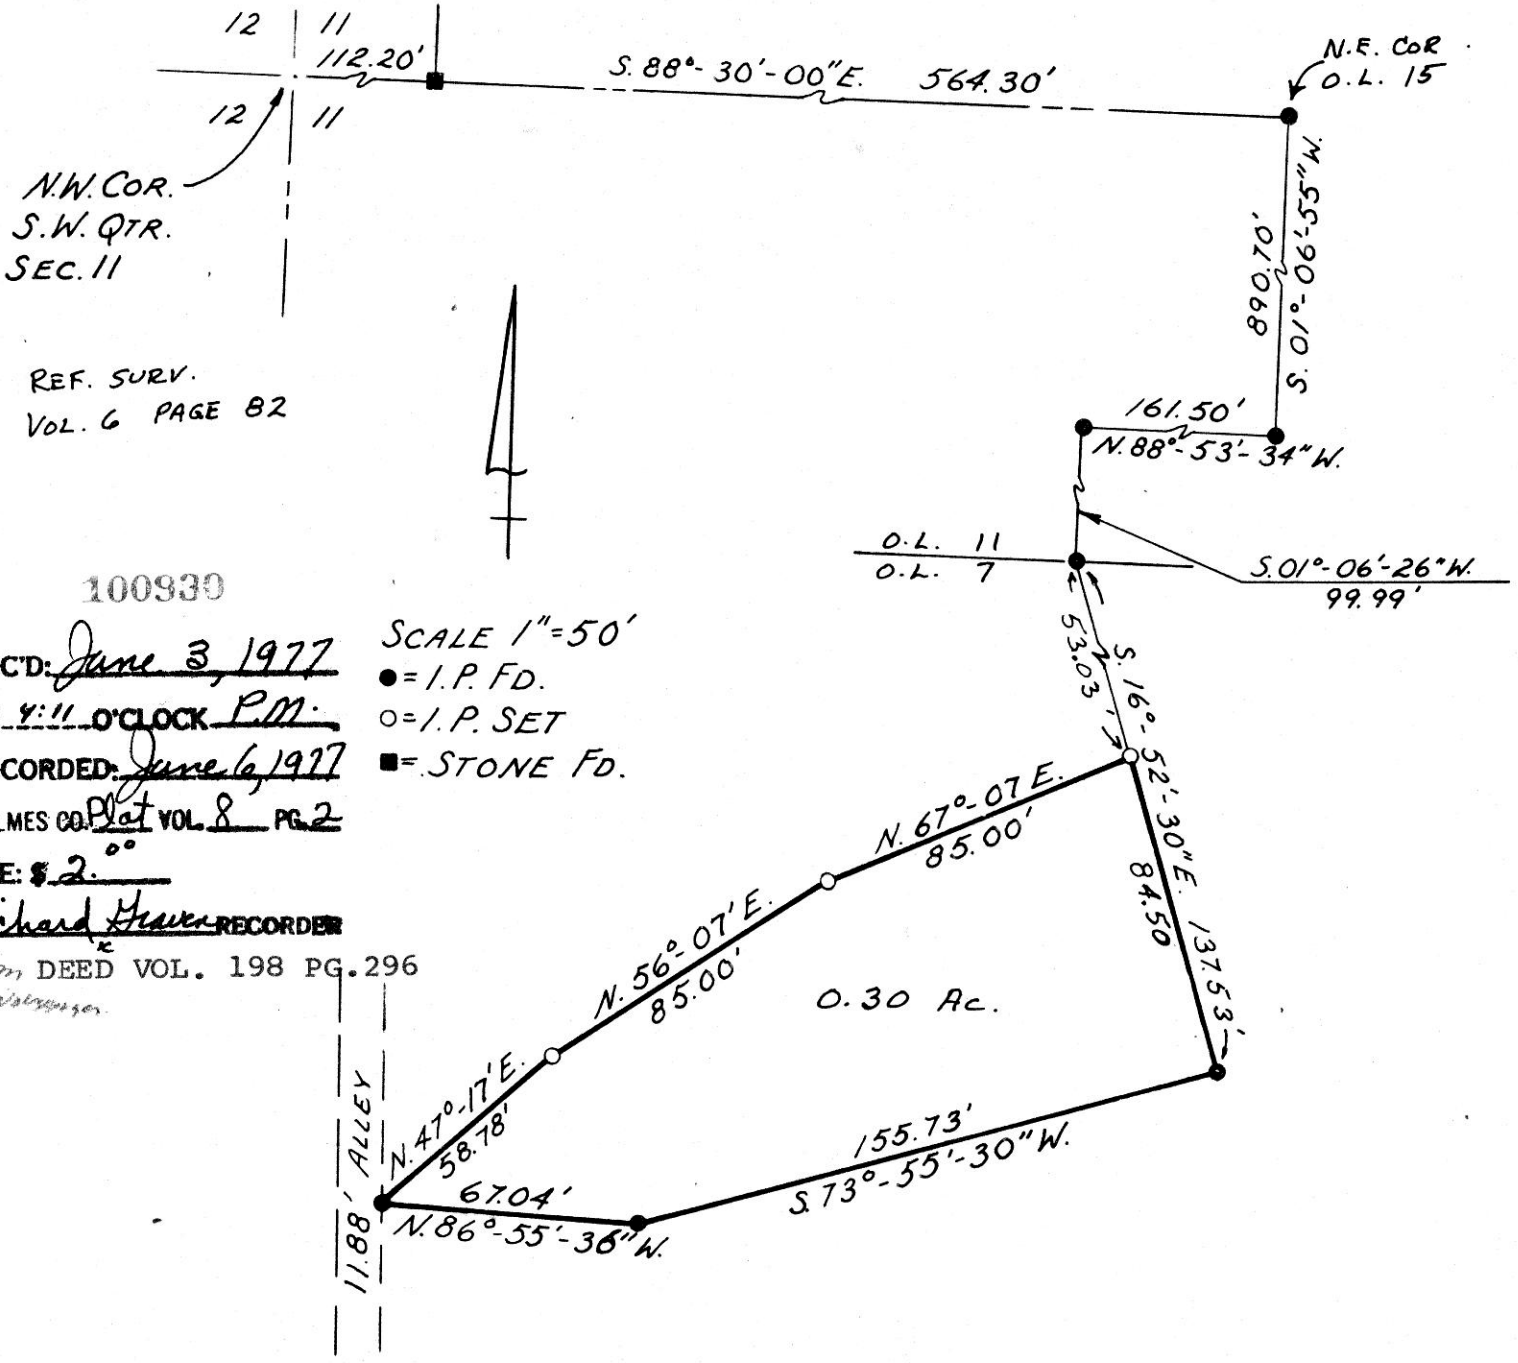

REF. SURV.
 VOL. 6 PAGE 82

100939

REC'D: June 3, 1977
 AT 11 O'CLOCK P.M.
 RECORDED: June 6, 1977
 HOLMES CO. Plat VOL. 8 PG. 2
 FEE: \$ 2.00

SCALE 1"=50'
 ● = I.P. FD.
 ○ = I.P. SET
 ■ = STONE FD.

Richard Heaver RECORDER
 DEED VOL. 198 PG. 296
 Cradock, Ohio

MAP OFFICE COPY

SW-1787

SHAFFER, JOHNSTON,
 LICHTENWALTER & ASSOCIATES, INC.
 WOOSTER OHIO



I CERTIFY THIS SURVEY AND PLAT TO
 BE CORRECT TO THE BEST OF MY KNOW-
 LEDGE. MAY 1977

Richard J. McDaid
 RICHARD J. McDAID R.S. 5009