



SEC. 27 - N.W. QTR.
T-18N:R-14W
RIPLEY TWP.
HOLMES CO., OHIO

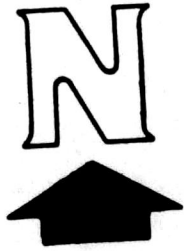

SCALE: 1"=200'

- I.P. FD.
- I.P. SET
- ✱ P.K. FD.

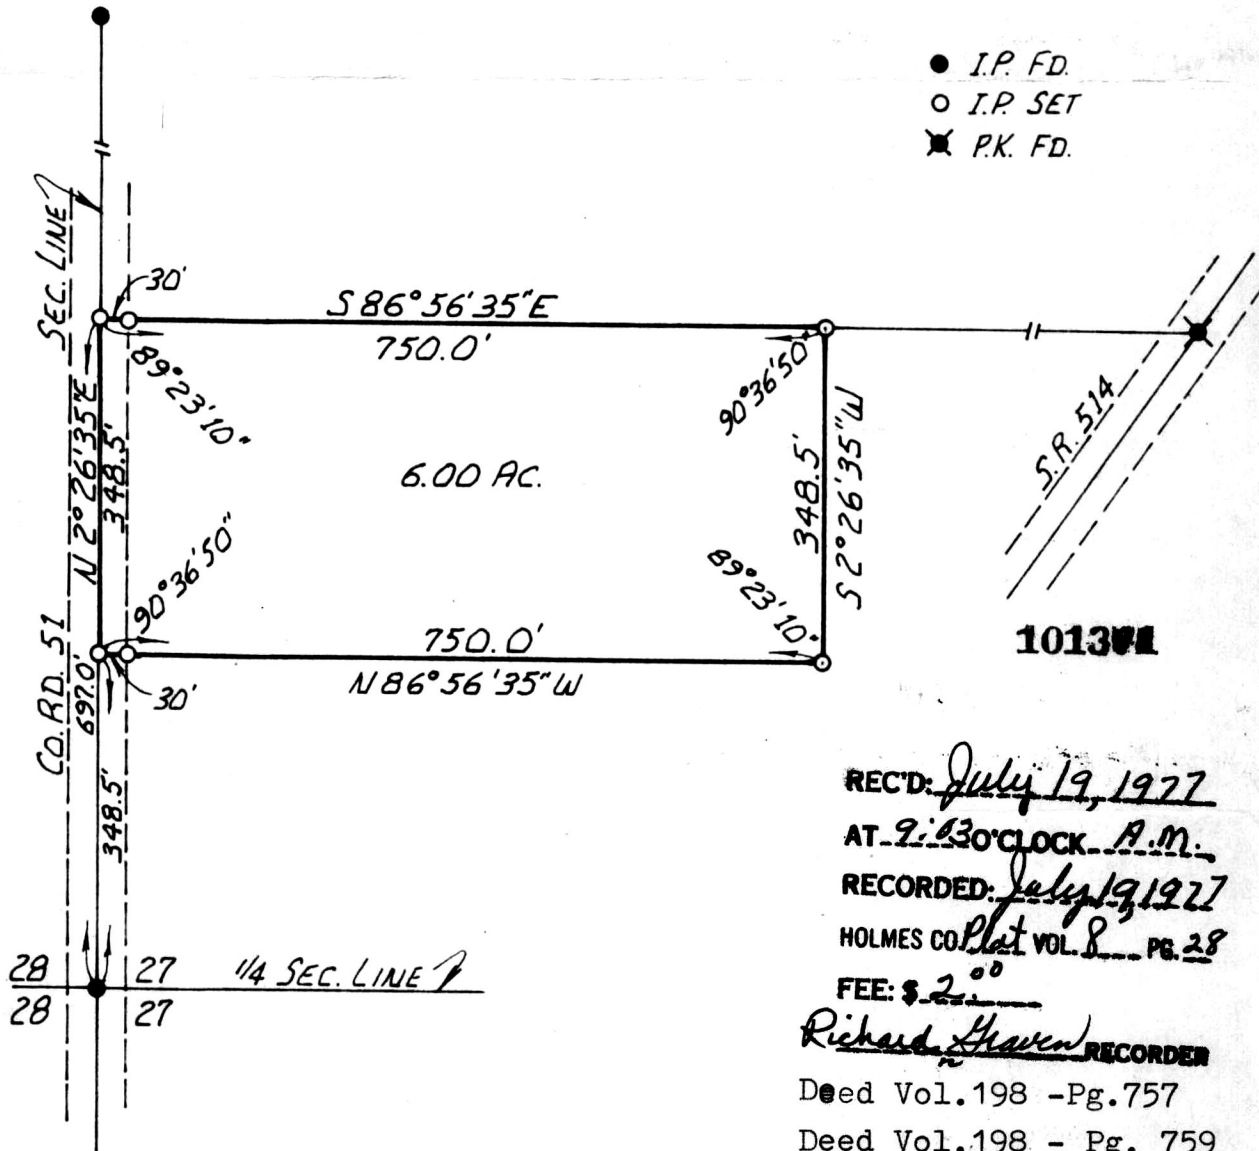

REC'D: July 19, 1977
 AT: 9:30 CLOCK A.M.
 RECORDED: July 19, 1977
 HOLMES CO. Plat Vol. 8 PG. 28
 FEE: \$ 2.00

Richard Haven RECORDER
 Deed Vol. 198 - Pg. 757
 Deed Vol. 198 - Pg. 759

I CERTIFY THIS SURVEY TO BE CORRECT
 TO THE BEST OF MY KNOWLEDGE

James A. Berry
 JAMES A. BERRY P.S. 4995
 R.W. GASBARRE & ASSOC. INC.
 P.O. BOX 44
 WOODSTER, OHIO 44691

MAP OFFICE COPY