


THE COSHOCTON LAND SURVEYING SERVICE

233 S. FOURTH ST.

COSHOCTON, OHIO 43812

BEING PART OF: LOT 26
 SEC. ~
 QUAR. 2nd
 T9N, R7W U.S.M.L.
 TOWNSHIP *Hardy*
 COUNTY *Holmes*

SURVEY FOR: *Tom Gindlesberger*
(Leo Hastings)
 DATE: *July 1977*
 SCALE: 1" = 200'

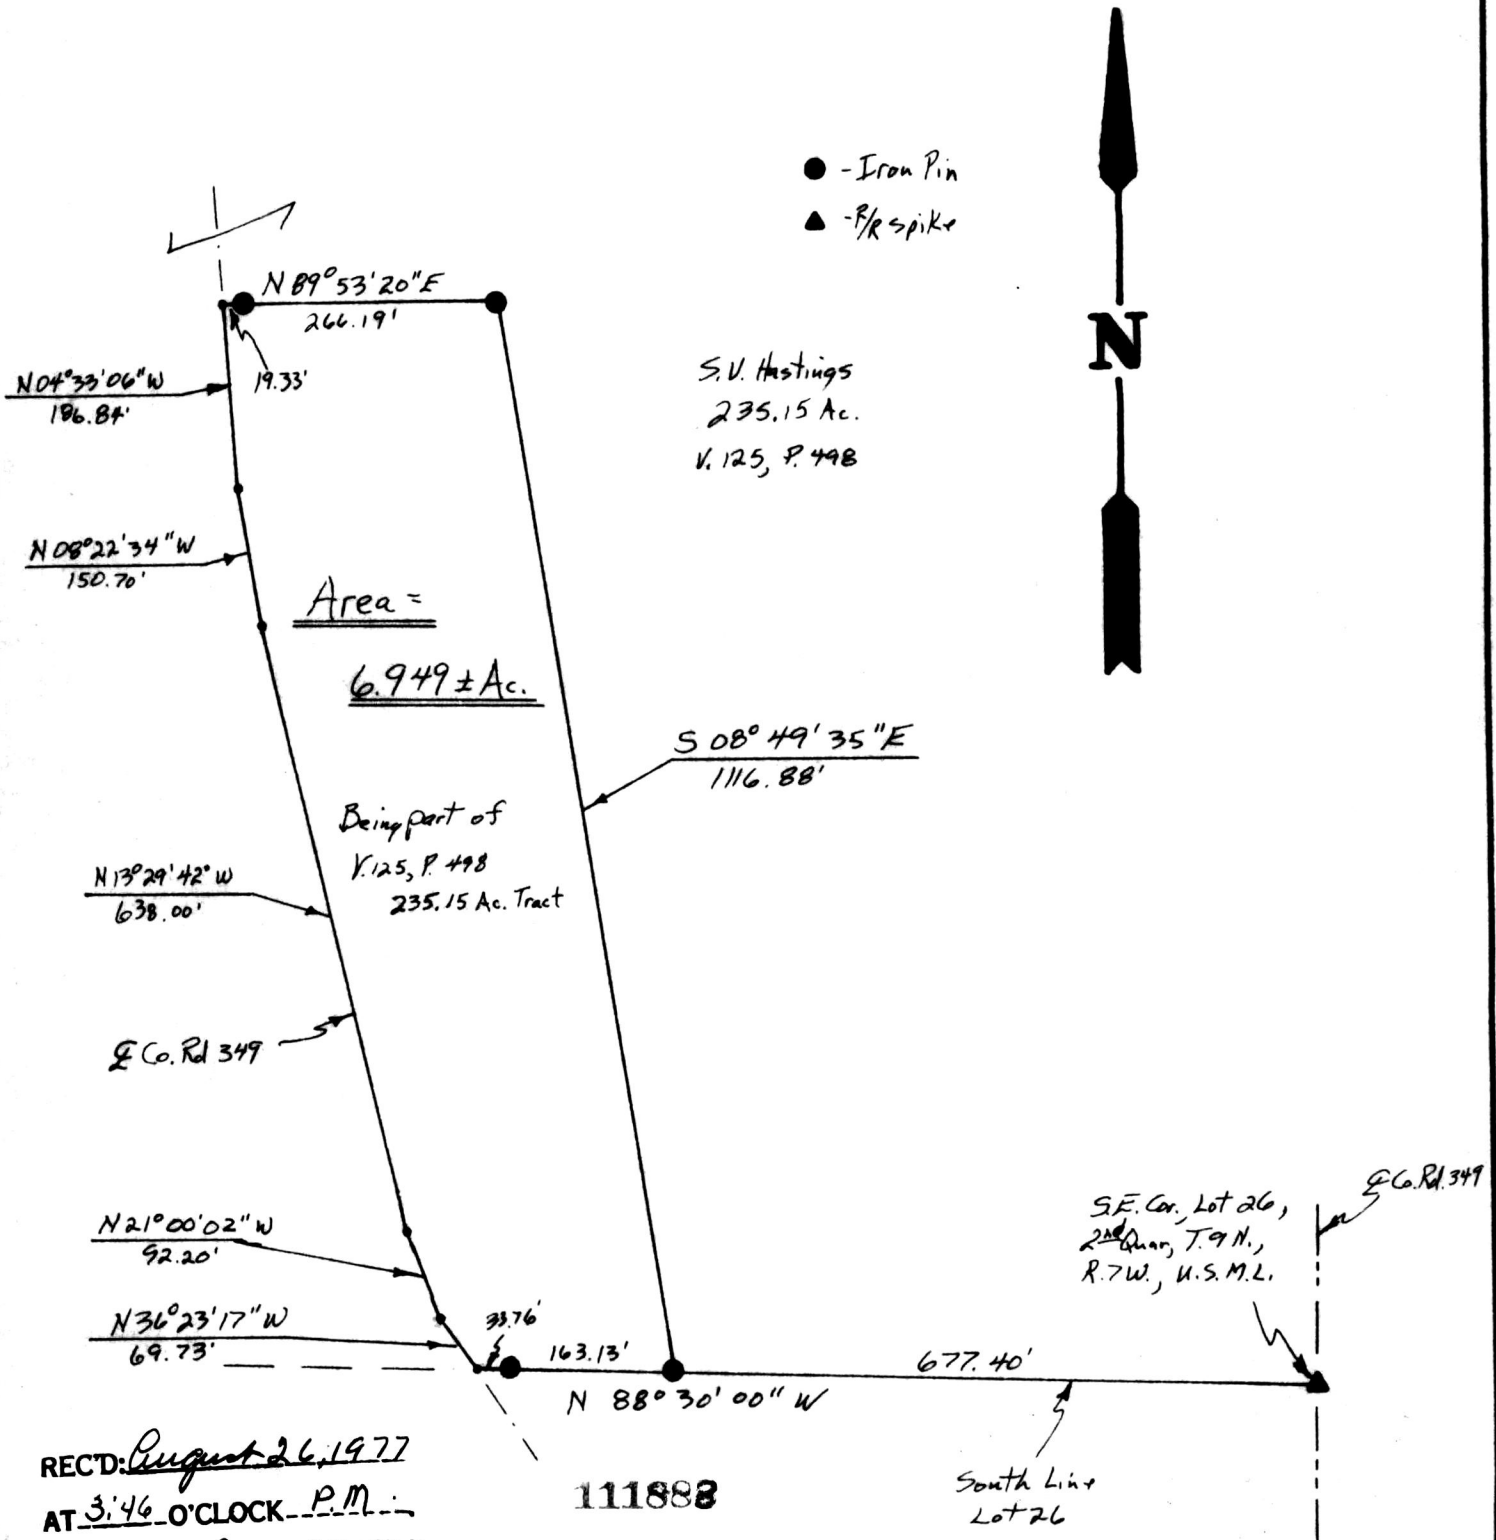

REC'D: *August 26, 1977*
 AT *3:46 O'CLOCK P.M.*
 RECORDED: *Aug. 29, 1977*
 HOLMES CO. *Plot* VOL. *8* PG. *52*
 FEE: \$ *2.00*
Richard Braun RECORDER
 Deed Vol. 199-Pg. 420

I hereby certify the above plat to be correct to the best of my knowledge and belief.

THE COSHOCTON LAND SURVEYING SERVICE

MAP OFFICE COPY

[Signature]
 REGISTERED SURVEYOR *5935*