

THE COSHOCTON LAND SURVEYING SERVICE


133 S. FOURTH ST.

COSHOCTON, OHIO 43812

BEING PART OF: LOT ~
 SEC. 25, N.W. 1/4
 QUAR. 3RD
 T&N, R8W
 TOWNSHIP RICHLAND
 COUNTY HOLMES, OHIO, U.S.A.L.

SURVEY FOR: JEFF GEEG
 LANDS OF EMERSON GIAGUE
 DATE: 9/79
 SCALE: 1" = 100

EMERSON GIAGUE
 V. 90, P. 125 ~ "20 ACRES" *

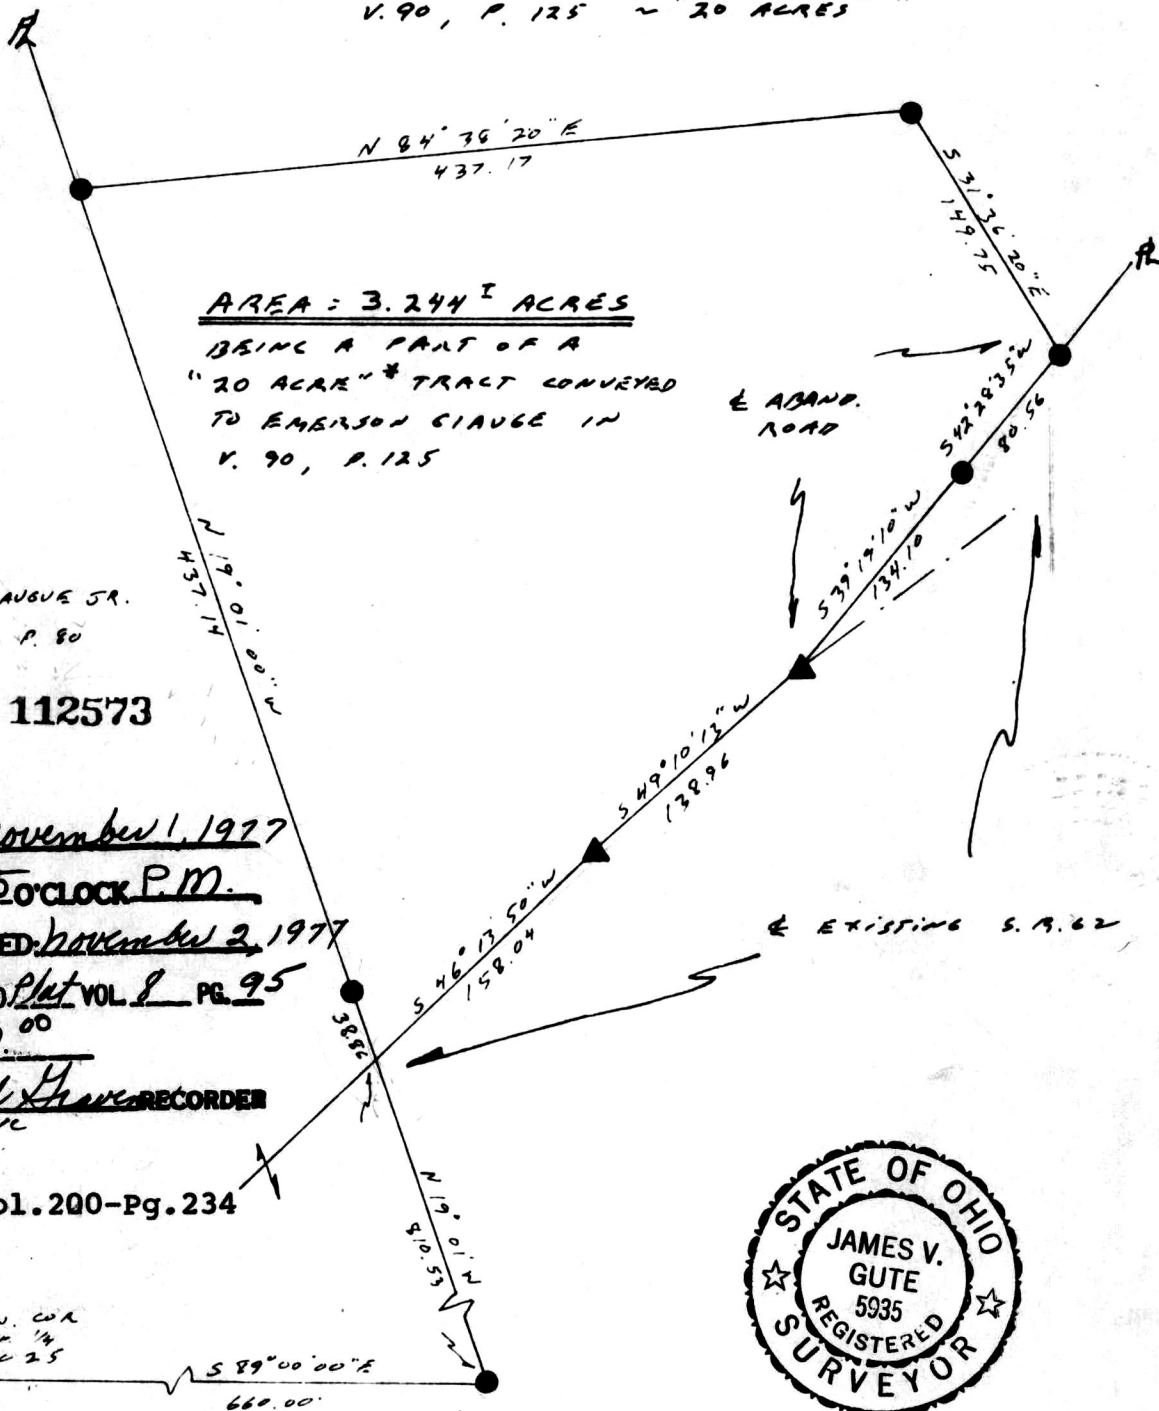

AREA = 3.244[±] ACRES
 BEING A PART OF A
 "20 ACRE" * TRACT CONVEYED
 TO EMERSON GIAGUE IN
 V. 90, P. 125

B. F. GIAGUE JR.
 V. 168, P. 80

112573

REC'D: November 1, 1977

AT 2:05 O'CLOCK P.M.

RECORDED: November 2, 1977

HOLMES CO. Plot VOL. 8 PG. 95

FEE: \$ 2.00

Richard Shaver RECORDER

Deed Vol. 200-Pg. 234



* & NOTE: THE "20 ACRE" TRACT REFERED TO HAS
 A VERY POOR DESCRIPTION AND RESEARCH
 PROVES THIS TRACT PROBABLY CONTAINS
 CLOSER TO 55 ACRES. AN ACCURATE
 SURVEY SHOULD BE PERFORMED ON THIS
 PARCEL

● - SET IRON PIN
 ▲ - SET P.R. NAIL

I hereby certify the above plat to be correct to the best of my knowledge and belief.

THE COSHOCTON LAND SURVEYING SERVICE

MAP OFFICE COPY

James V. Gute
 REGISTERED SURVEYOR 5935