

Closure OK 7-8-77

# THE COSHOCTON LAND SURVEYING SERVICE

233 S. FOURTH ST.


COSHOCTON, OHIO 43812

BEING PART OF: LOT 6  
SEC. ~  
QUAR. 4<sup>th</sup>  
T 9 N, R 6 W U.S.M.L.  
TOWNSHIP Berlin  
COUNTY Holmes

SURVEY FOR: Andy Kurtz  
DATE: July 1977  
SCALE: 1" = 200'




○ - Iron Pin Found  
● - Iron Pin Set

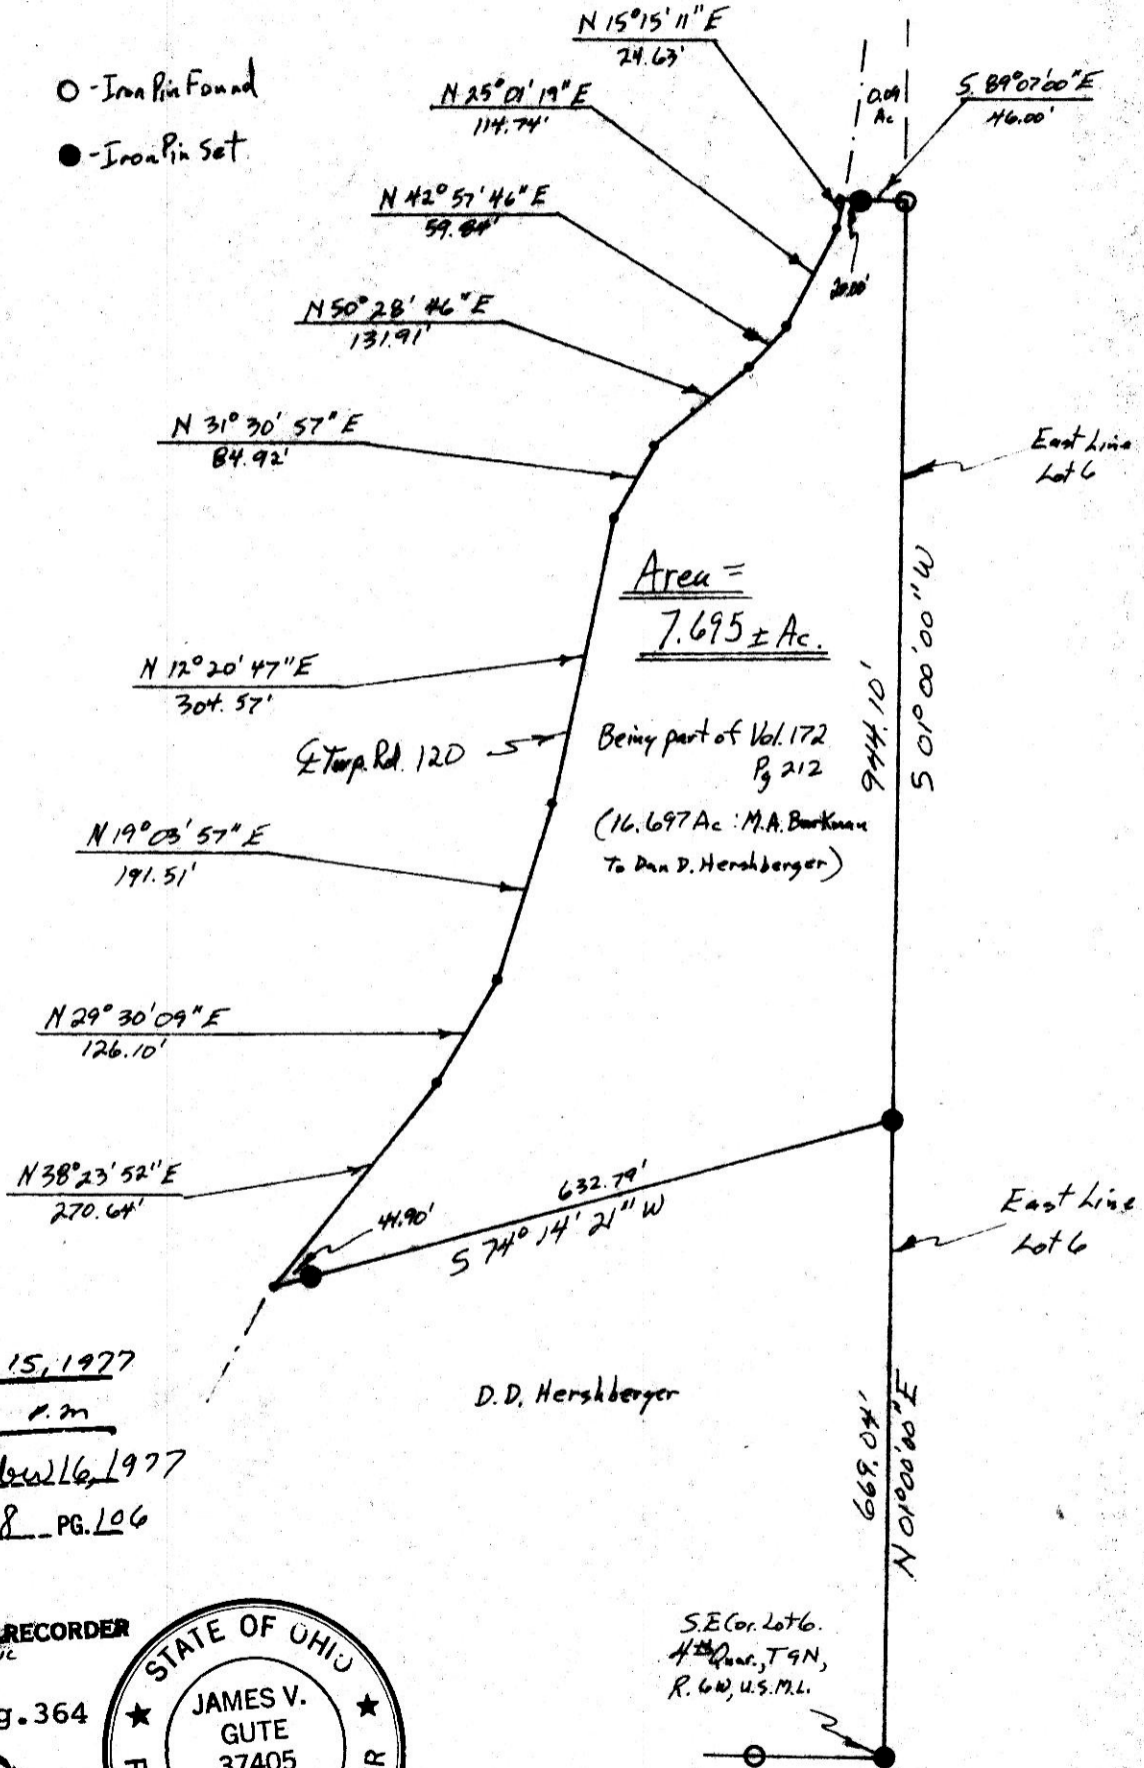

112715

REC'D: November 15, 1977  
AT 3:25 O'CLOCK P.M.  
RECORDED: November 16, 1977  
HOLMES CO. Plat VOL. 8 PG. 106  
FEE: \$ 2.00

Richard Graven RECORDER  
DAVID WOODS  
Deed Vol. 200-Pg. 364

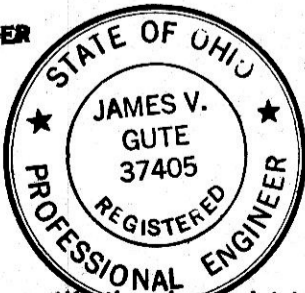

I hereby certify the above plat to be correct to the best of my knowledge and belief.

THE COSHOCTON LAND SURVEYING SERVICE

# MAP OFFICE COPY

REGISTERED SURVEYOR

