

Underwood and Underwood
Consulting Engineers and Land Surveyors

Post Office Box 187
202 North McKenzie Street
Mount Vernon, Ohio 43050

Telephone: Area Code 614 - 397-3338

Clyde O. Underwood
Thomas B. Underwood

Professional Engineers
and Surveyors

November 17, 1977

Mr. Richard Graven
Holmes County Recorder
Millersburg, Ohio

Dear Mr. Graven:

I hereby give my consent to the recording of my survey plat made for Robert Black in May, 1974 covering properties in Richland Township, Holmes County, Ohio.

Very truly yours,

Thomas B. Underwood

Thomas B. Underwood
Ohio Surveyor Number 5605

SCALE 1"=100'
MAY, 1974

112797

REC'D: November 23, 1977
AT 4:14 O'CLOCK P.M.
RECORDED: Nov. 28, 1977
HOLMES CO. Plat VOL. 8 PG. 114
FEE: \$ 2.67

Richard Brown RECORDER



14 1/4 x 9 1/4 x 2
Deed Vol. 200 - Pg. 451

PLAT OF SURVEY OF PROPERTY OWNED BY

ROBERT BLACK

REFERENCE DEED VOLUME 120, PAGE 303

A PART OF SECTION 25, TOWNSHIP 8, RANGE 9,
IN RICHLAND TOWNSHIP, HOLMES COUNTY,
STATE OF OHIO

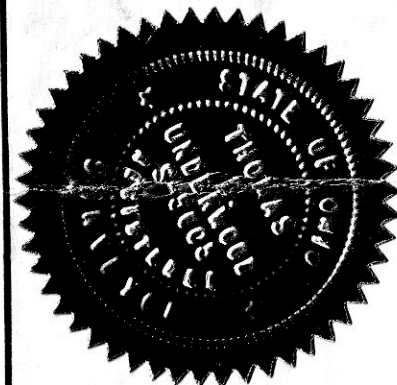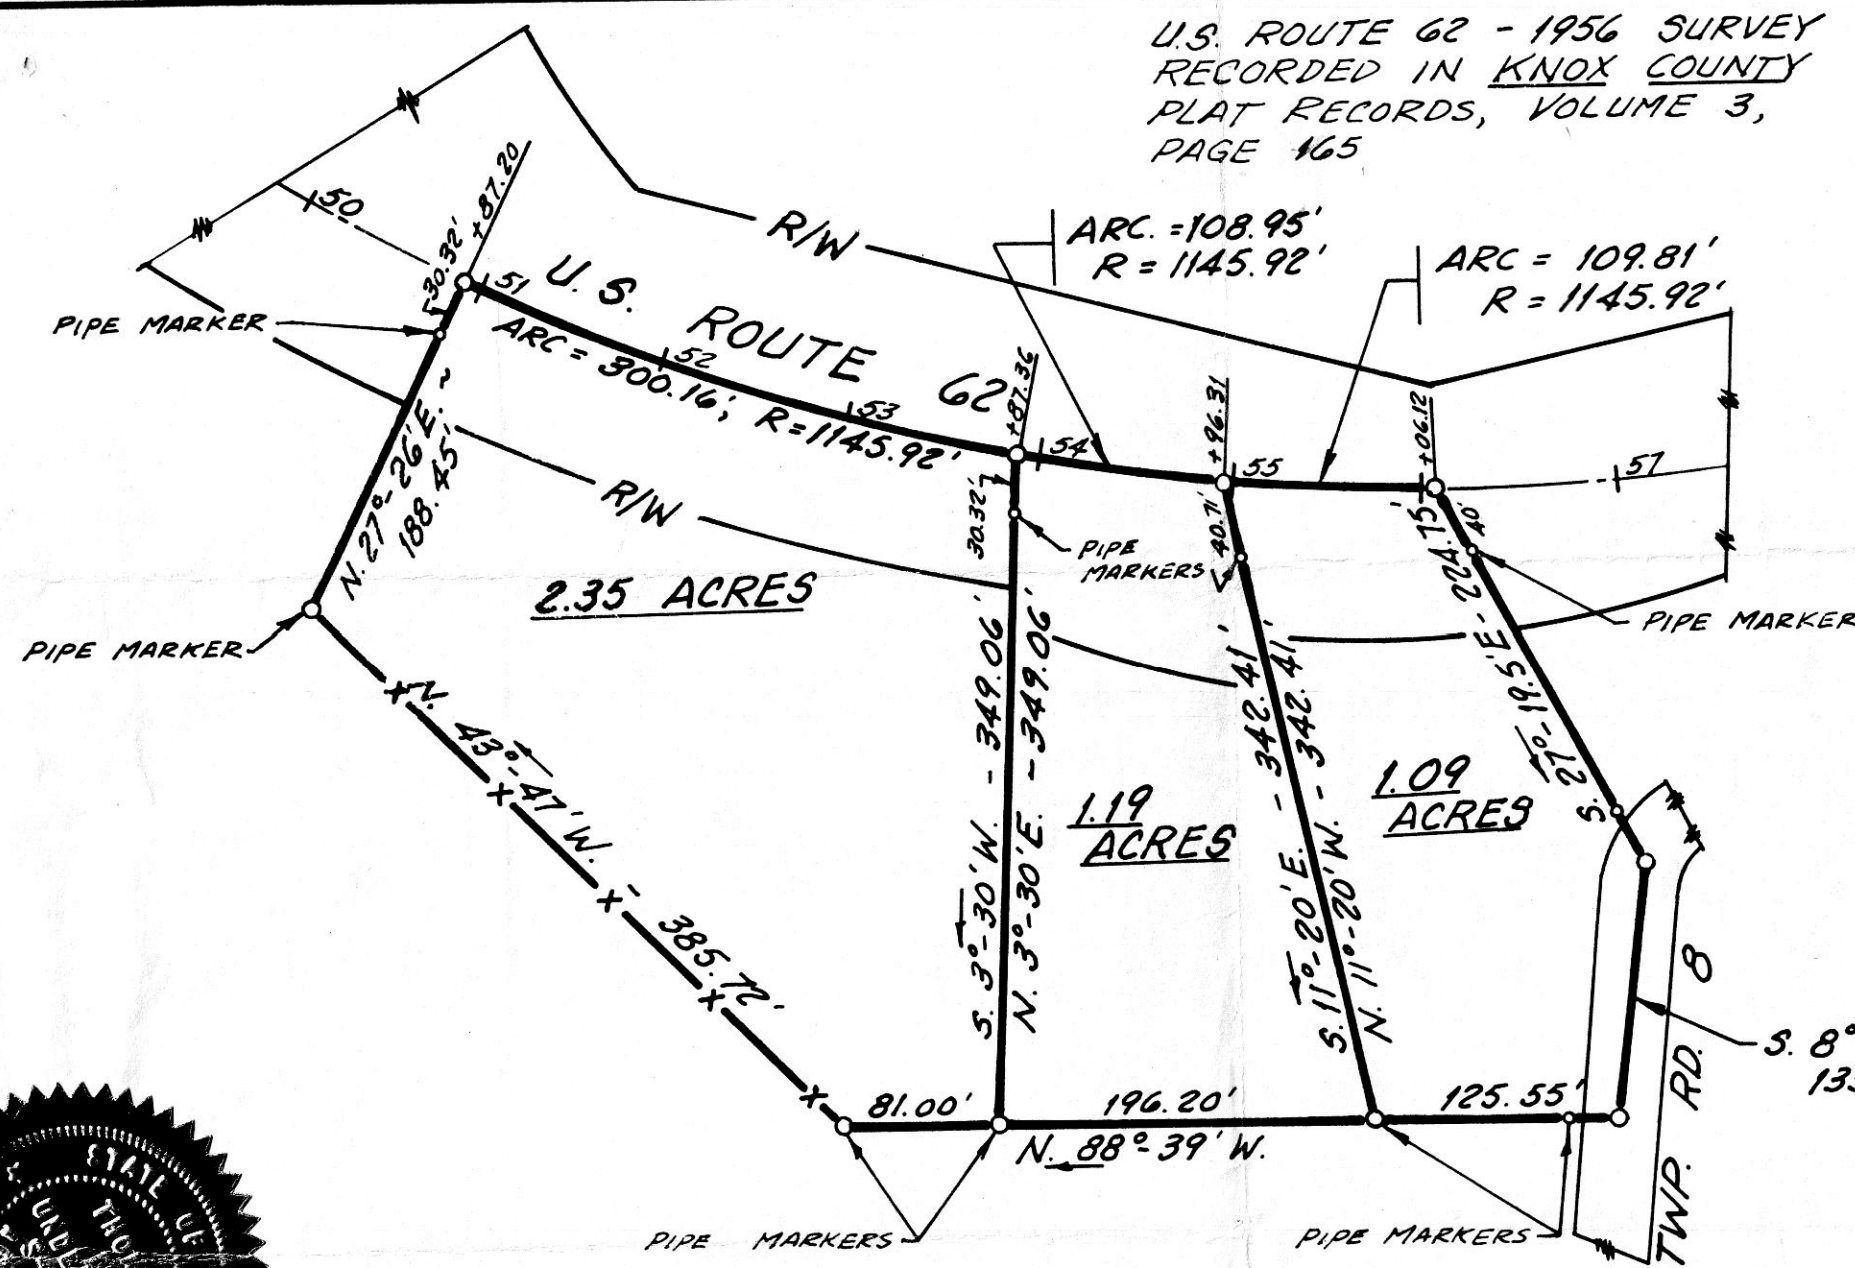

Thomas B. Underwood
SURVEYOR NO. 5605

MAP OFFICE COPY

COPYRIGHT © 1974 BY
THOMAS B. UNDERWOOD
ENGINEER AND SURVEYOR

UNDERWOOD AND UNDERWOOD
CONSULTING ENGINEERS AND SURVEYORS
MOUNT VERNON, OHIO

112798
REC'D: November 23, 1977
AT 4:15 O'CLOCK P.M.
RECORDED: Nov. 28, 1977
HOLMES CO. Plat VOL. 8 PG. 115
FEE: \$ 2.00
Richard Brown RECORDER
Plat Vol. 8 - Pg. 115
Deed vol. 200 - Pg. 451

