

Underwood and Underwood
 Consulting Engineers and Land Surveyors

Post Office Box 187
 202 North McKenzie Street
 Mount Vernon, Ohio 43050

Telephone: Area Code 614 - 397-3338

Clyde O. Underwood
 Thomas B. Underwood

Professional Engineers
 and Surveyors

November 17, 1977

Mr. Richard Graven
 Holmes County Recorder
 Millersburg, Ohio


Dear Mr. Graven:

I hereby give my consent to the recording of my survey plat made for Robert Black in May, 1974 covering properties in Richland Township, Holmes County, Ohio.

Very truly yours,

Thomas B. Underwood

Thomas B. Underwood
 Ohio Surveyor Number 5605

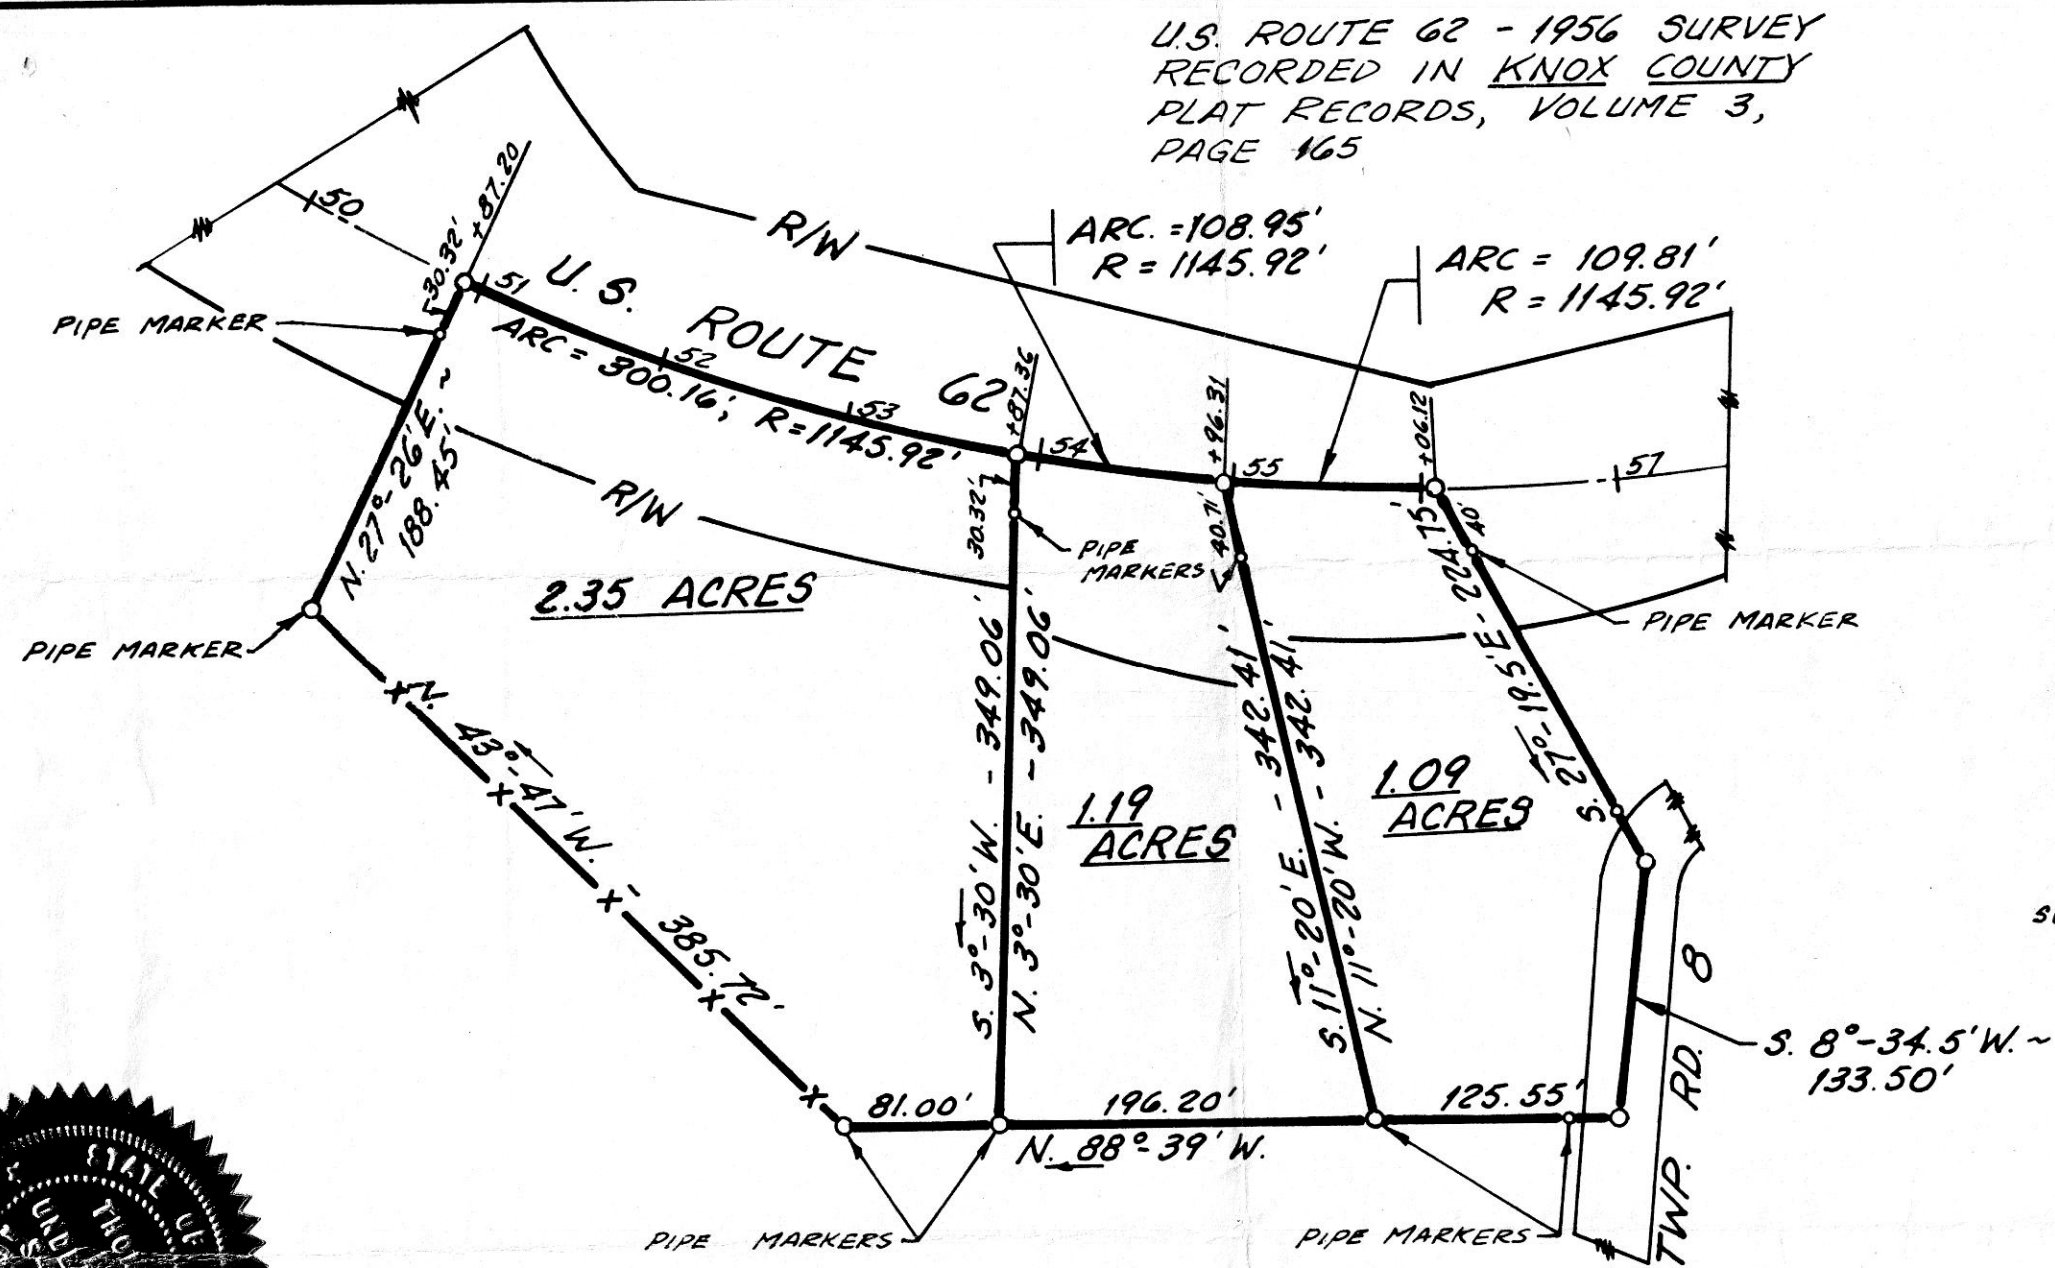

112797

REC'D: November 23, 1977
 AT 4:14 O'CLOCK P.M.
 RECORDED: Nov. 28, 1977
 HOLMES CO. Plat VOL. 8 PG. 114
 FEE: \$ 2.67
Richard Brown RECORDER


14 1/4 x 9 1/4 x 2
 Deed Vol. 200 - Pg. 451

PLAT OF SURVEY OF PROPERTY OWNED BY

ROBERT BLACK

REFERENCE DEED VOLUME 120, PAGE 303

A PART OF SECTION 25, TOWNSHIP 8, RANGE 9, IN RICHLAND TOWNSHIP, HOLMES COUNTY, STATE OF OHIO

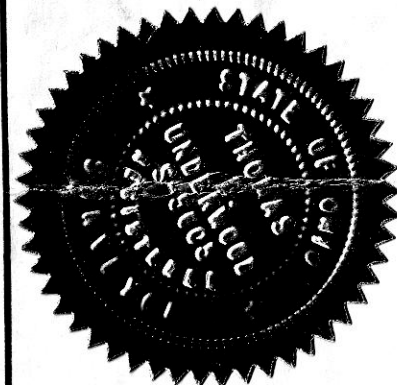

Thomas B. Underwood
 SURVEYOR NO. 5605

MAP OFFICE COPY

UNDERWOOD AND UNDERWOOD
 CONSULTING ENGINEERS AND SURVEYORS
 MOUNT VERNON, OHIO

COPYRIGHT © 1974 BY
 THOMAS B. UNDERWOOD
 ENGINEER AND SURVEYOR

112798
 REC'D: November 23, 1977
 AT 4:15 O'CLOCK P.M.
 RECORDED: Nov. 28, 1977
 HOLMES CO. Plat VOL. 8 PG. 115
 FEE: \$ 2.00
Richard Brown RECORDER
 Plat Vol. 8 - Pg. 115
 Deed vol. 200 - Pg. 451

