


Ref.: Deed Vol. 196 p. 889 and
 Survey by Richard J. McDeid
 dated December 1976

S.W. Cor. of
 S.W. Qtr. of
 Sect. 18
 18
 19

Survey for Phillip Boreman
 February 1977

N
 Scale: 1" = 100'

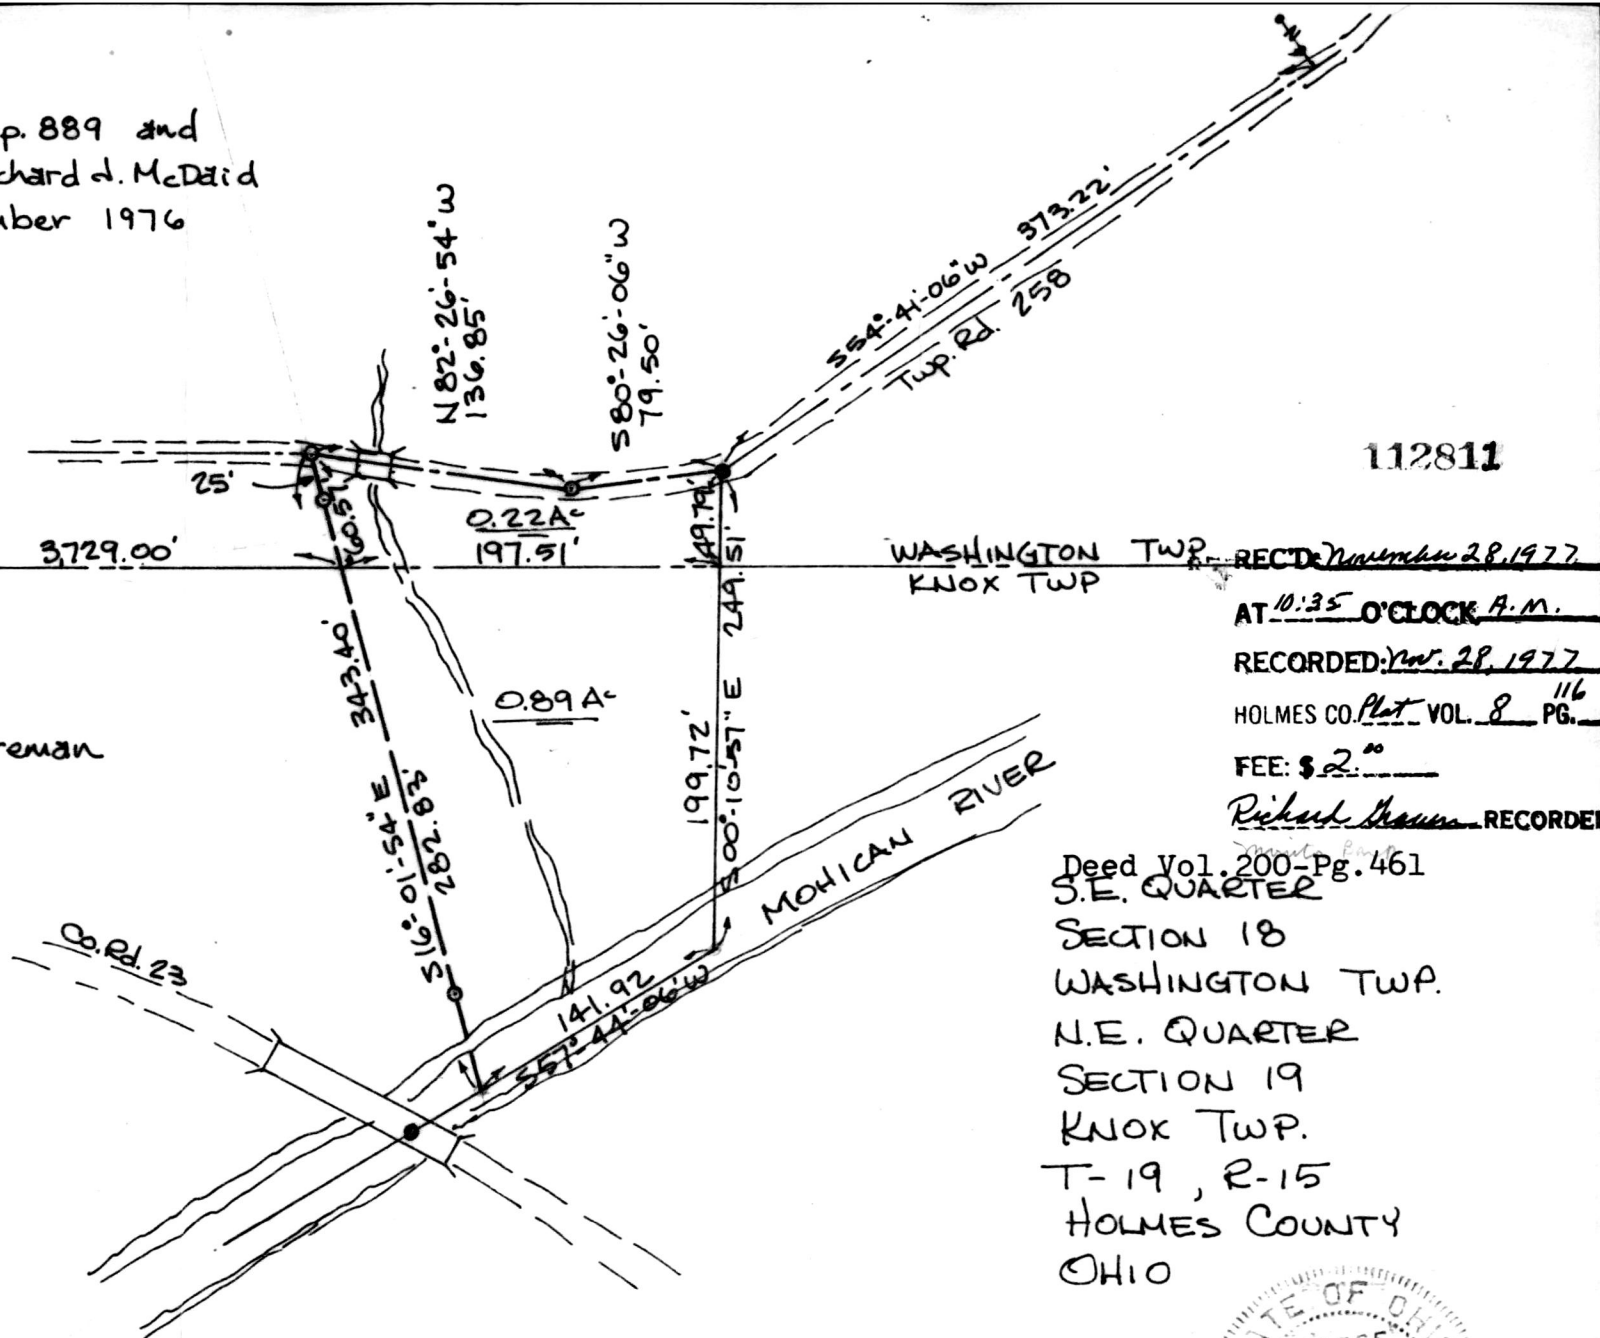

112811

WASHINGTON TWP
 KNOX TWP
 REC'D Number 28, 1977

AT 10:35 O'CLOCK A.M.
 RECORDED: Nov. 28, 1977
 HOLMES CO. Plat VOL. 8 PG. 116
 FEE: \$2.⁰⁰
 Richard M... RECORDER

Deed Vol. 200-Pg. 461
 S.E. QUARTER
 SECTION 18
 WASHINGTON TWP.
 N.E. QUARTER
 SECTION 19
 KNOX TWP.
 T-19, R-15
 HOLMES COUNTY
 OHIO



I certify this survey to be correct
 to the best of my knowledge.

George C. Mullet
 Reg. Sur. #5796

MAP OFFICE COPY