

THE COSHOCTON LAND SURVEYING SERVICE

233 S. FOURTH ST.


COSHOCTON, OHIO 43812

BEING PART OF: LOT 28
 SEC. 2
 QUAR. 2nd
 T8N, R6W U.S.M.L.
 TOWNSHIP Mechanic
 COUNTY Holmes

SURVEY FOR: Semac Industries Inc.

DATE: February 1978

SCALE: 1" = 100'

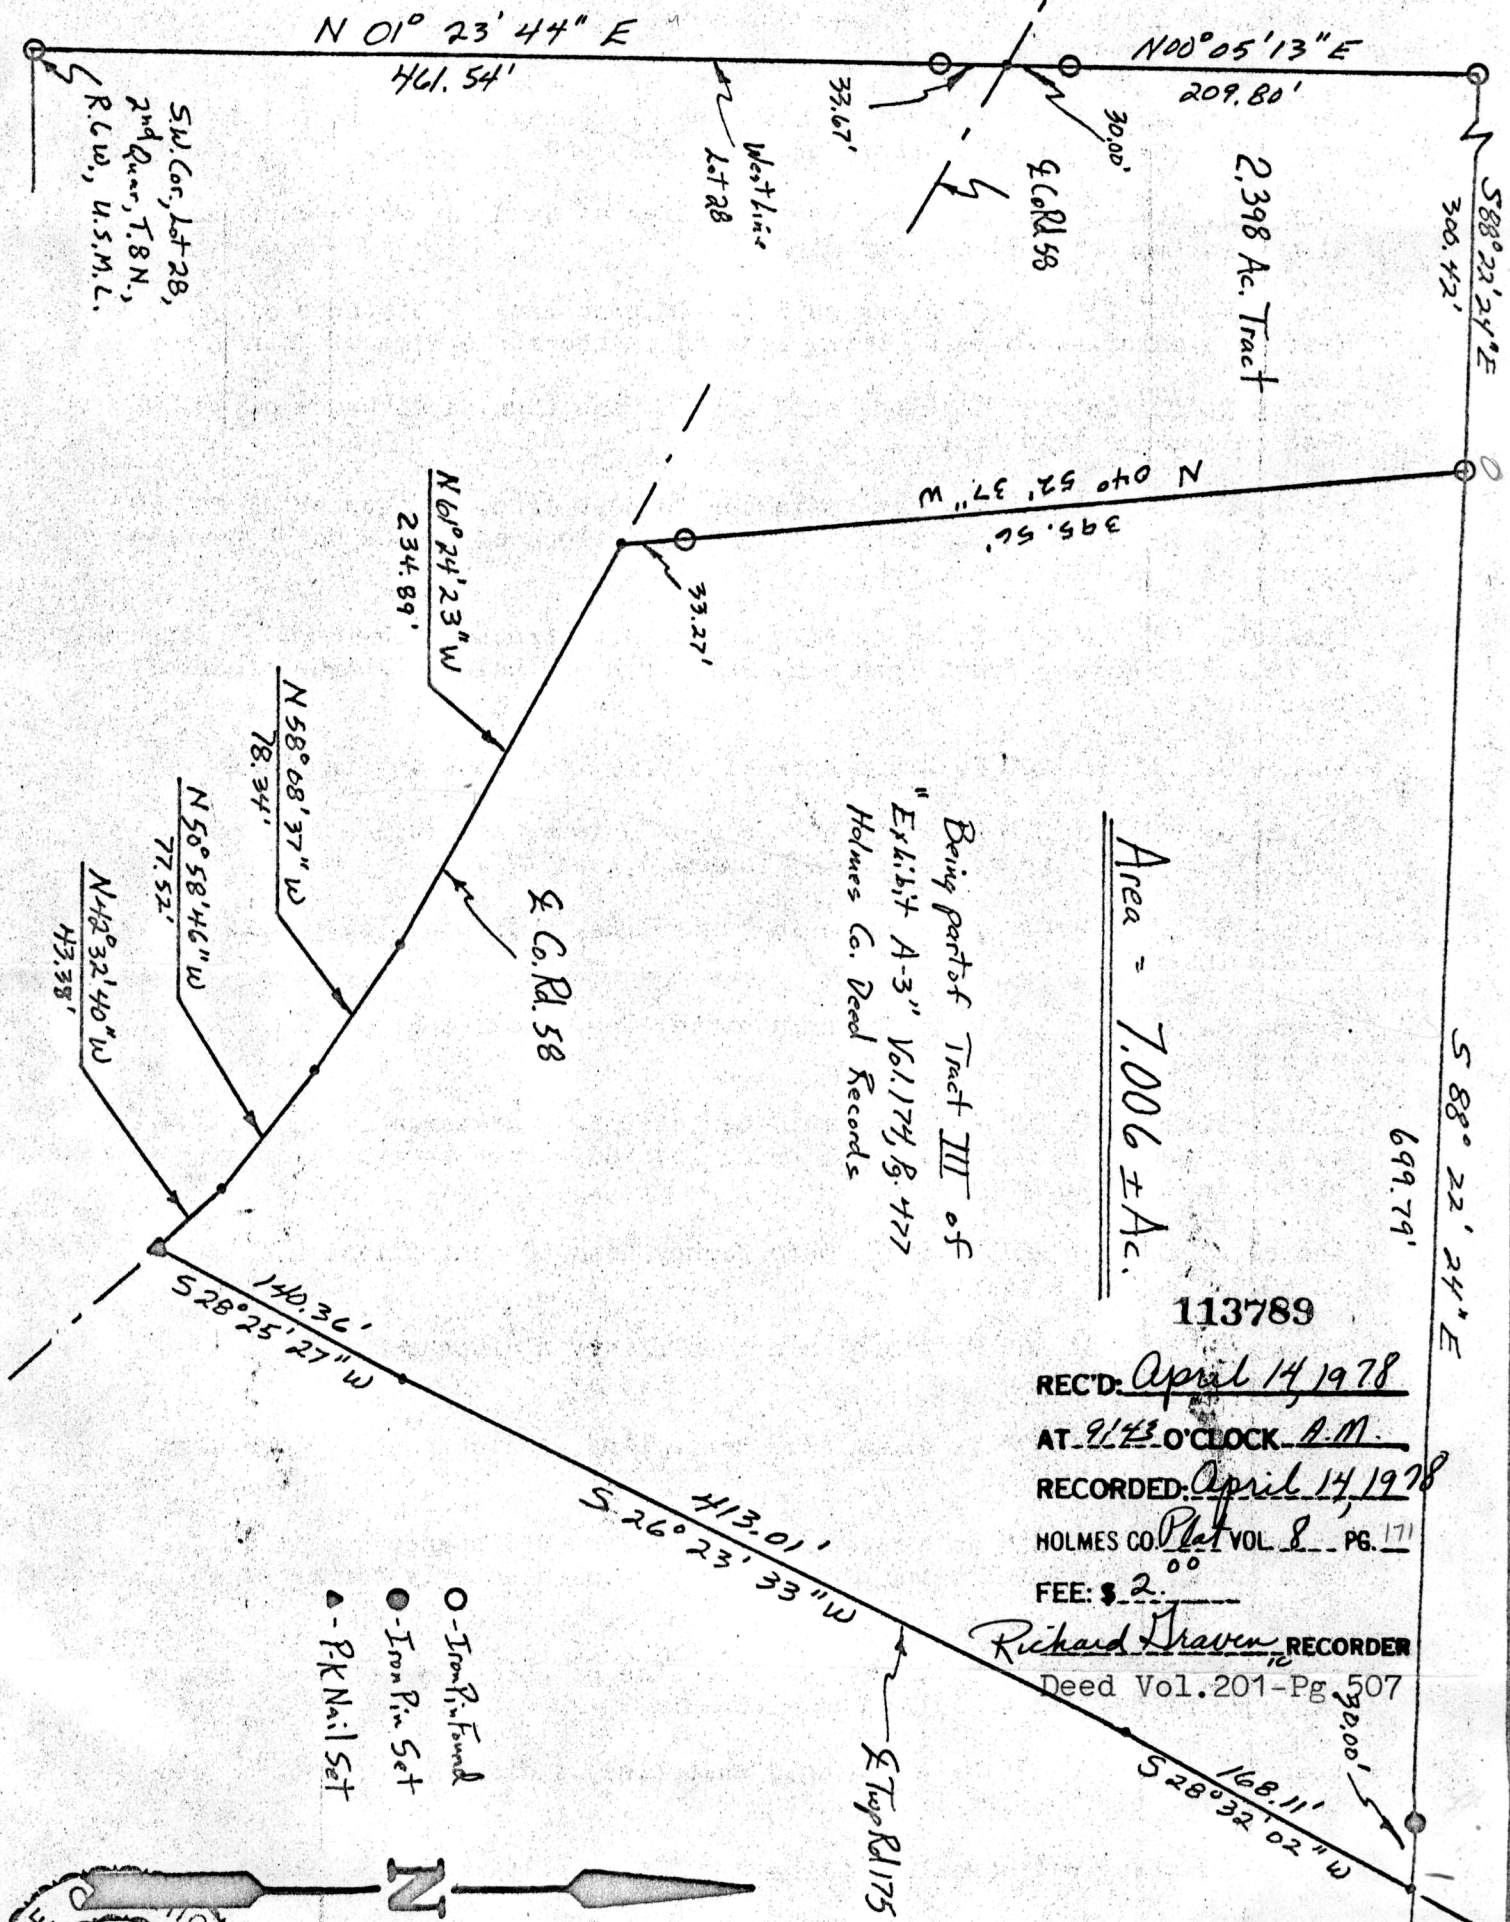

Area = 7,006 ± Ac.

Being part of Tract III of
 Exhibit A-3 Vol. 174, P. 477
 Holmes Co. Deed Records

113789

REC'D: April 14, 1978

AT 9:43 O'CLOCK A.M.

RECORDED: April 14, 1978

HOLMES CO. Plat VOL. 8 PG. 171

FEE: \$ 2.00

Richard Traven RECORDER
 Deed Vol. 201 - Pg 507

- - Iron Pin Found
- - Iron Pin Set
- ▲ - PK Nail Set

I hereby certify the above plat to be correct to the best of my knowledge and belief.

THE COSHOCTON LAND SURVEYING SERVICE

James V. Gute
 REGISTERED SURVEYOR 5335

MAP OFFICE COPY