


THE COSHOCTON LAND SURVEYING SERVICE

233 S. FOURTH ST.

COSHOCTON, OHIO 43812

BEING PART OF: LOT 3
 SEC. ~
 QUAR. 157
 T 9 N, R 5 W
 TOWNSHIP WALNUT CREEK
 COUNTY HUNNES, OHIO, U.S.M.L.

SURVEY FOR: BERRY HUMMEL
 LAND OF DONALD VOEST
 DATE: 6/78
 SCALE: 1" = 100'

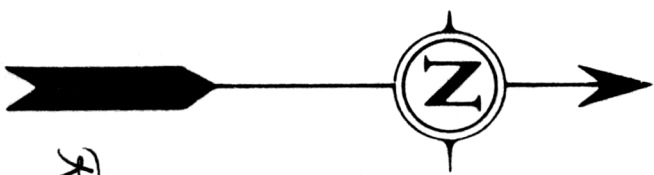


REC'D: July 17, 1978
 AT 1:00 O'CLOCK P.M.
 RECORDED: July 18, 1978
 HOLMES CO. Plat Vol. 8 PG. 247
 FEE: \$2.00

Richard Shaver RECORDED

Deed Vol. 202-Pg 633

MAP OFFICE COPY

- SET IRON PIN
- FOUND IRON PIN
- FOUND STONE
- ▲ SET P.K. NAIL
- △ FOUND P.K. NAIL
- CORNER POST

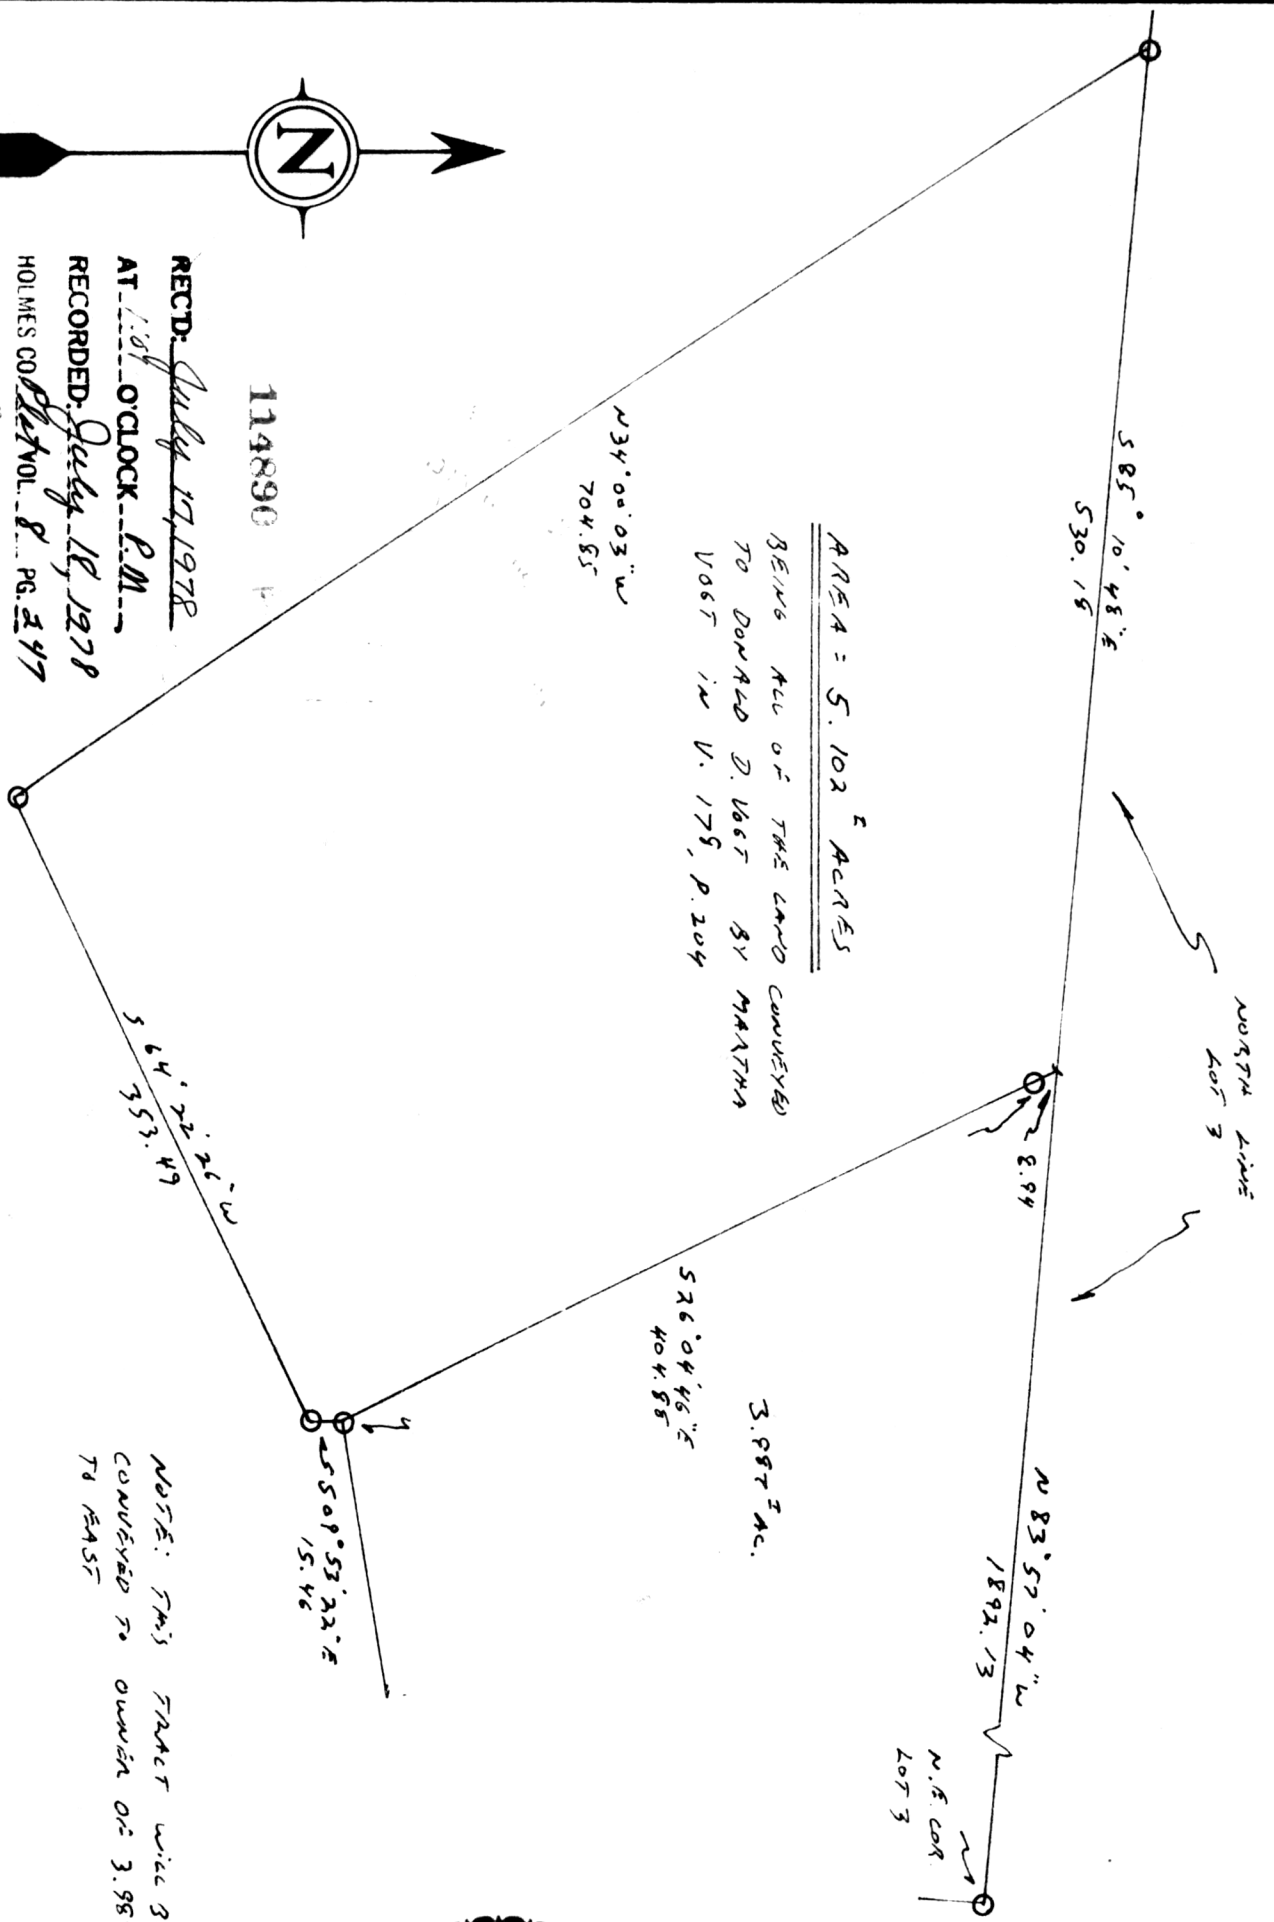

I hereby certify the above plat to be correct to the best of my knowledge and belief.



THE COSHOCTON LAND SURVEYING SERVICE
 REGISTERED SURVEYOR 5935