

**THE COSHOCTON LAND SURVEYING SERVICE**

233 S. FOURTH ST.

COSHOCTON, OHIO 43812

BEING PART OF: LOT ~  
 SEC. 13  
 QUAR. 1<sup>ST</sup>  
 T19N, R15W Congress Lands North of the Old Seven Ranges  
 TOWNSHIP Washington  
 COUNTY Holmes

SURVEY FOR: Gail Cline  
 (Lands of Louis Castell)  
 DATE: May 1978  
 SCALE: 1" = 50'

115130

REC'D: August 4, 1978

AT 11:25 O'CLOCK A.M.


RECORDED August 4, 1978

HOLMES CO. Plat VOL. 8 PG. 269


FEE: \$ 2

Richard Haven, RECORDER  
 Deed Vol. 202 -Pg. 848

Louis W. + Fannie C.  
 Castell  
 109/230

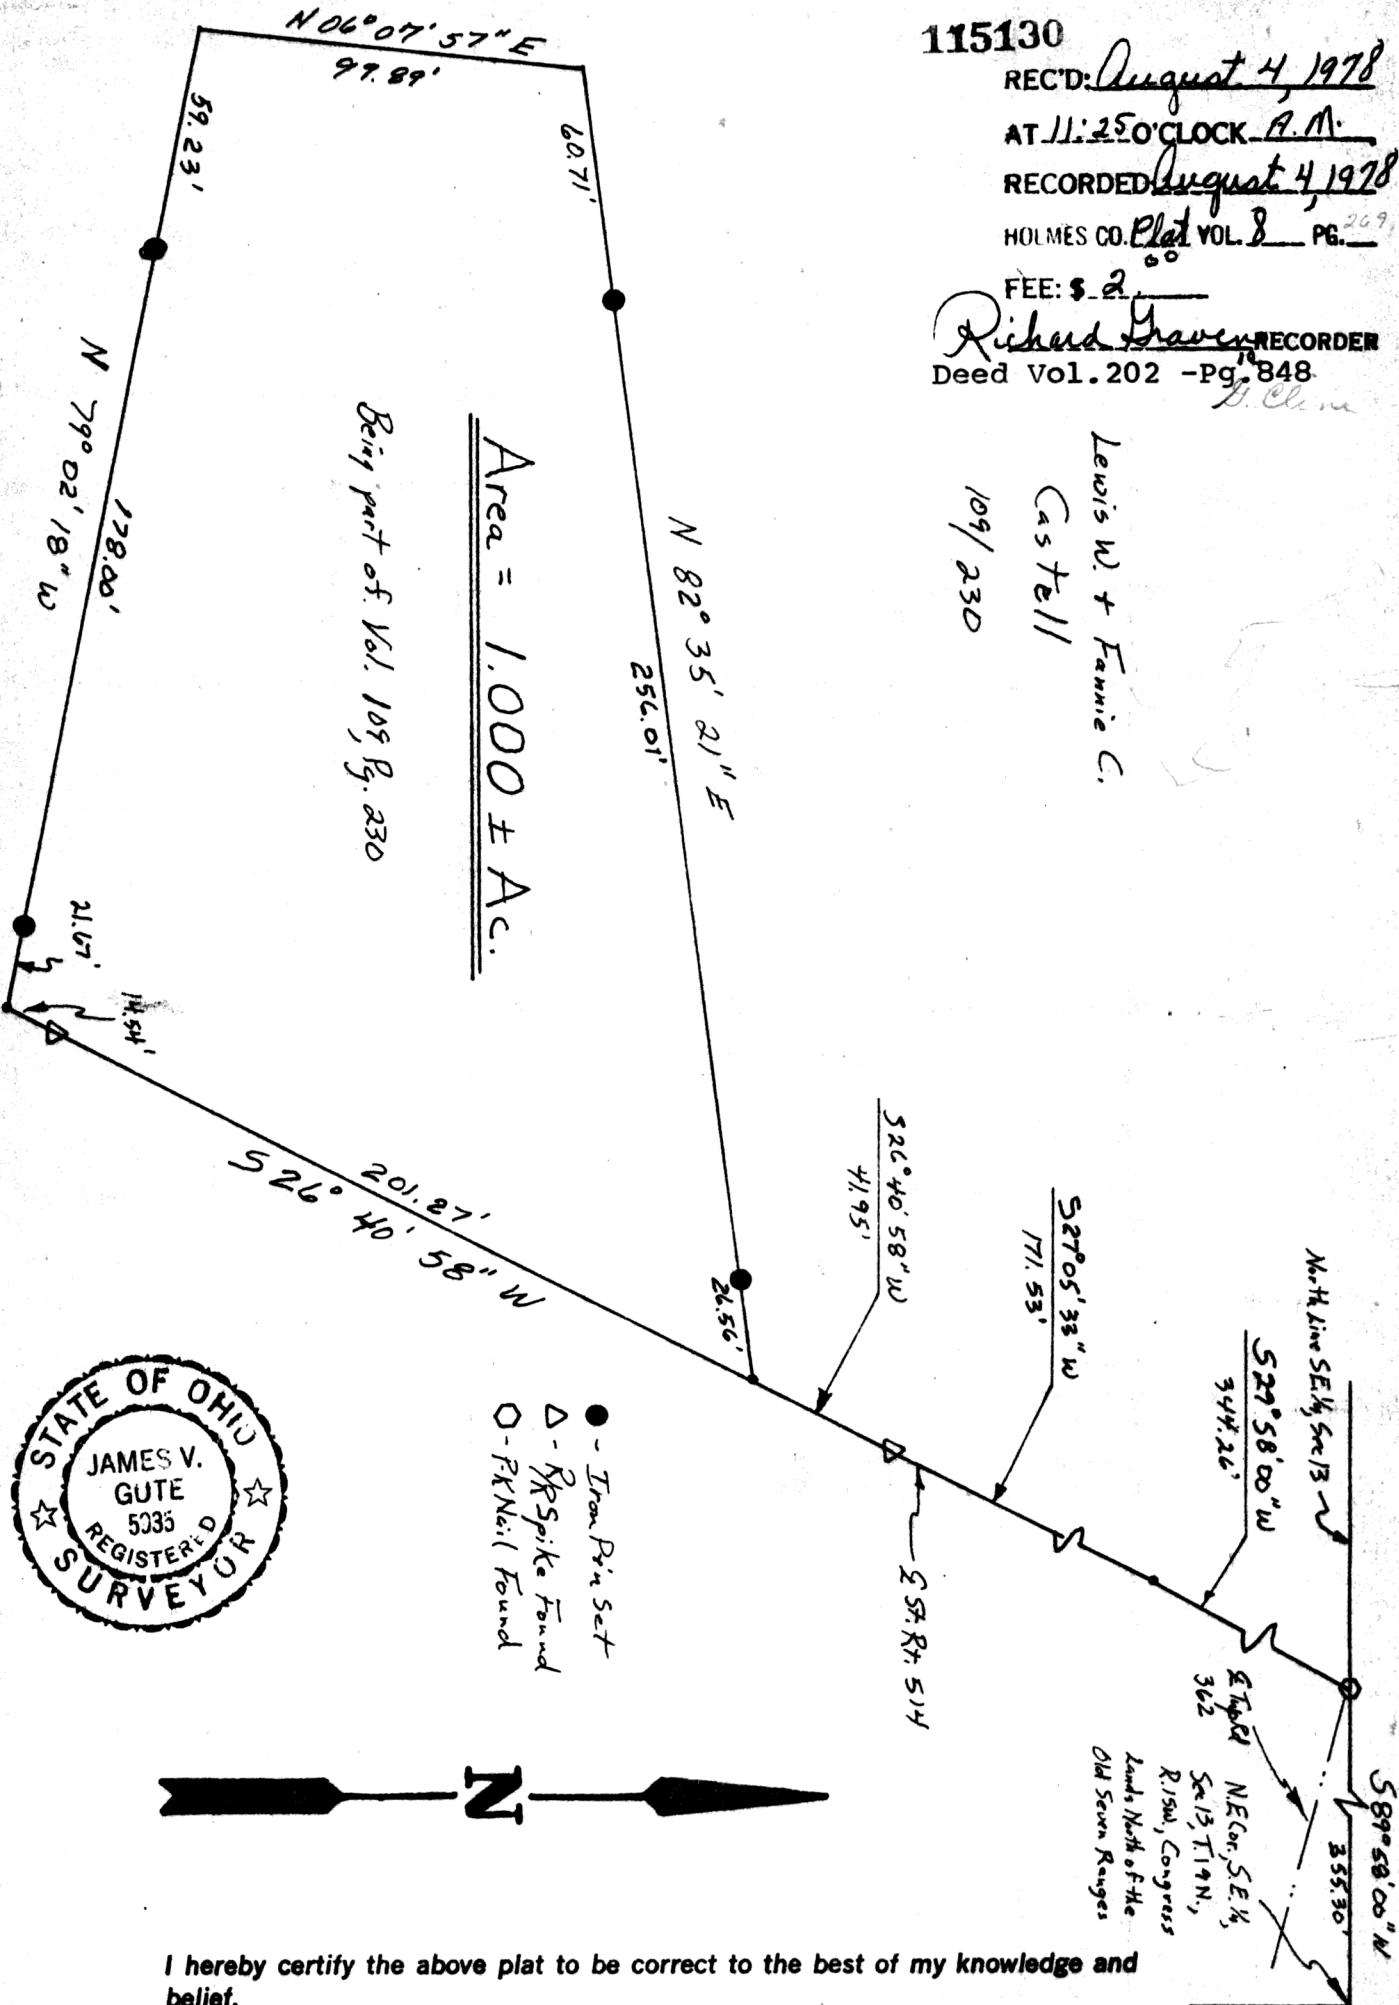

- - Iron Pin Set
- △ - RR Spike Found
- - RR Nail Found

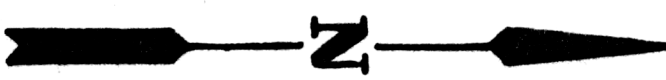

I hereby certify the above plat to be correct to the best of my knowledge and belief.

**MAP OFFICE COPY**

THE COSHOCTON LAND SURVEYING SERVICE

*James V. Gute*  
 REGISTERED SURVEYOR 5335