

THE COSHOCTON LAND SURVEYING SERVICE

233 S. FOURTH ST.


COSHOCTON, OHIO 43812

BEING PART OF: LOT 20
 SEC. ~
 QUAR. 3rd QUART.
 T9N, R5W
 TOWNSHIP BERLIN
 COUNTY Holmes, Ohio U.S.M.L.

SURVEY FOR: Holmes Limestone

DATE: MARCH 29, 1979

SCALE: 1" = 100'

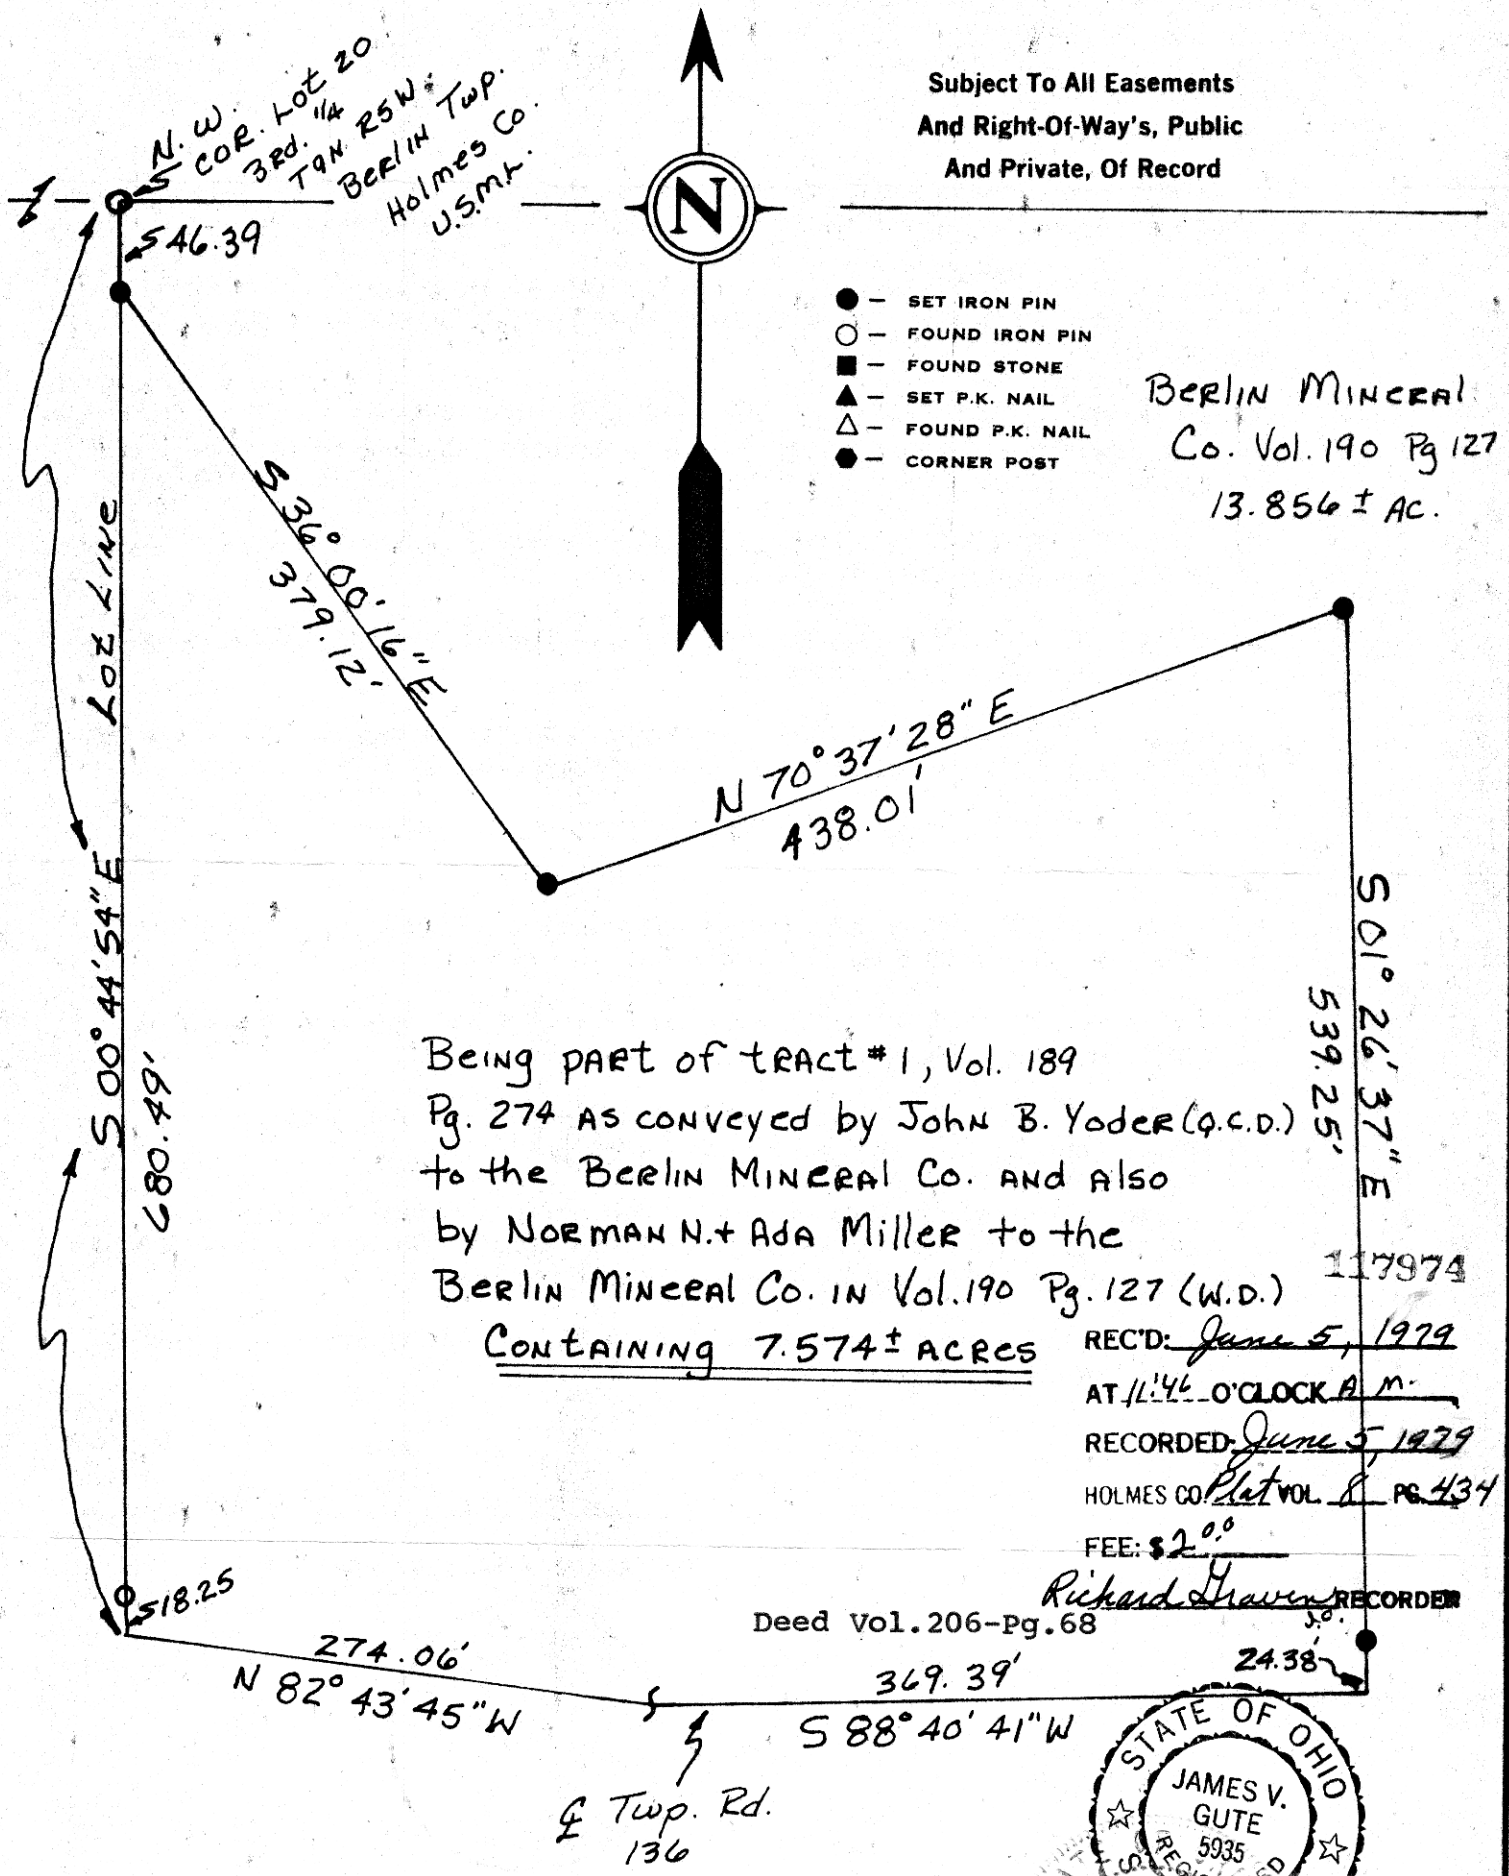

Subject To All Easements
 And Right-Of-Way's, Public
 And Private, Of Record


- - SET IRON PIN
- - FOUND IRON PIN
- - FOUND STONE
- ▲ - SET P.K. NAIL
- △ - FOUND P.K. NAIL
- - CORNER POST

Berlin Mineral
 Co. Vol. 190 Pg 127
 13.856 ± AC.

Being PART of TRACT # 1, Vol. 189
 Pg. 274 AS CONVEYED by JOHN B. YODER (A.C.D.)
 to the Berlin Mineral Co. AND ALSO
 by NORMAN N. + ADA MILLER to the
 Berlin Mineral Co. IN Vol. 190 Pg. 127 (W.D.)
CONTAINING 7.574 ± ACRES

117974
 REC'D: June 5, 1979
 AT 11:46 O'CLOCK A.M.
 RECORDED: June 5, 1979
 HOLMES CO. Plat VOL. 8 PG 434
 FEE: \$2⁰⁰

Richard Haven RECORDER
 Deed Vol. 206-Pg. 68

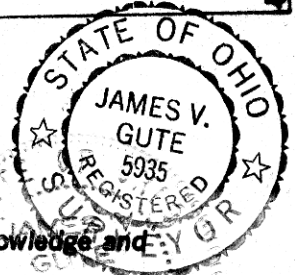

I hereby certify the above plat to be correct to the best of my knowledge and belief.

THE COSHOCTON LAND SURVEYING SERVICE

MAP OFFICE COPY

REGISTERED SURVEYOR 5935