


BOREMAN-SNOODY SURVEY  
LOT 11 3rd. QTR. TWP.  
TOWNSHIP 9N RANGE 8W  
MONROE TOWNSHIP  
HOLMES COUNTY, OHIO  
COMPLETED JUNE 4, 1979

Deed Vol. 206  
Page 341

REC'D: *June 28<sup>th</sup> 1979*  
AT 3:15 O'CLOCK P.M.  
RECORDED: *June 29<sup>th</sup> 1979*  
HOLMES CO. Plat VOL. 8 PG. 446

FEE: \$ 2.<sup>00</sup>  
*Richard Krause*  
1367.65


118242

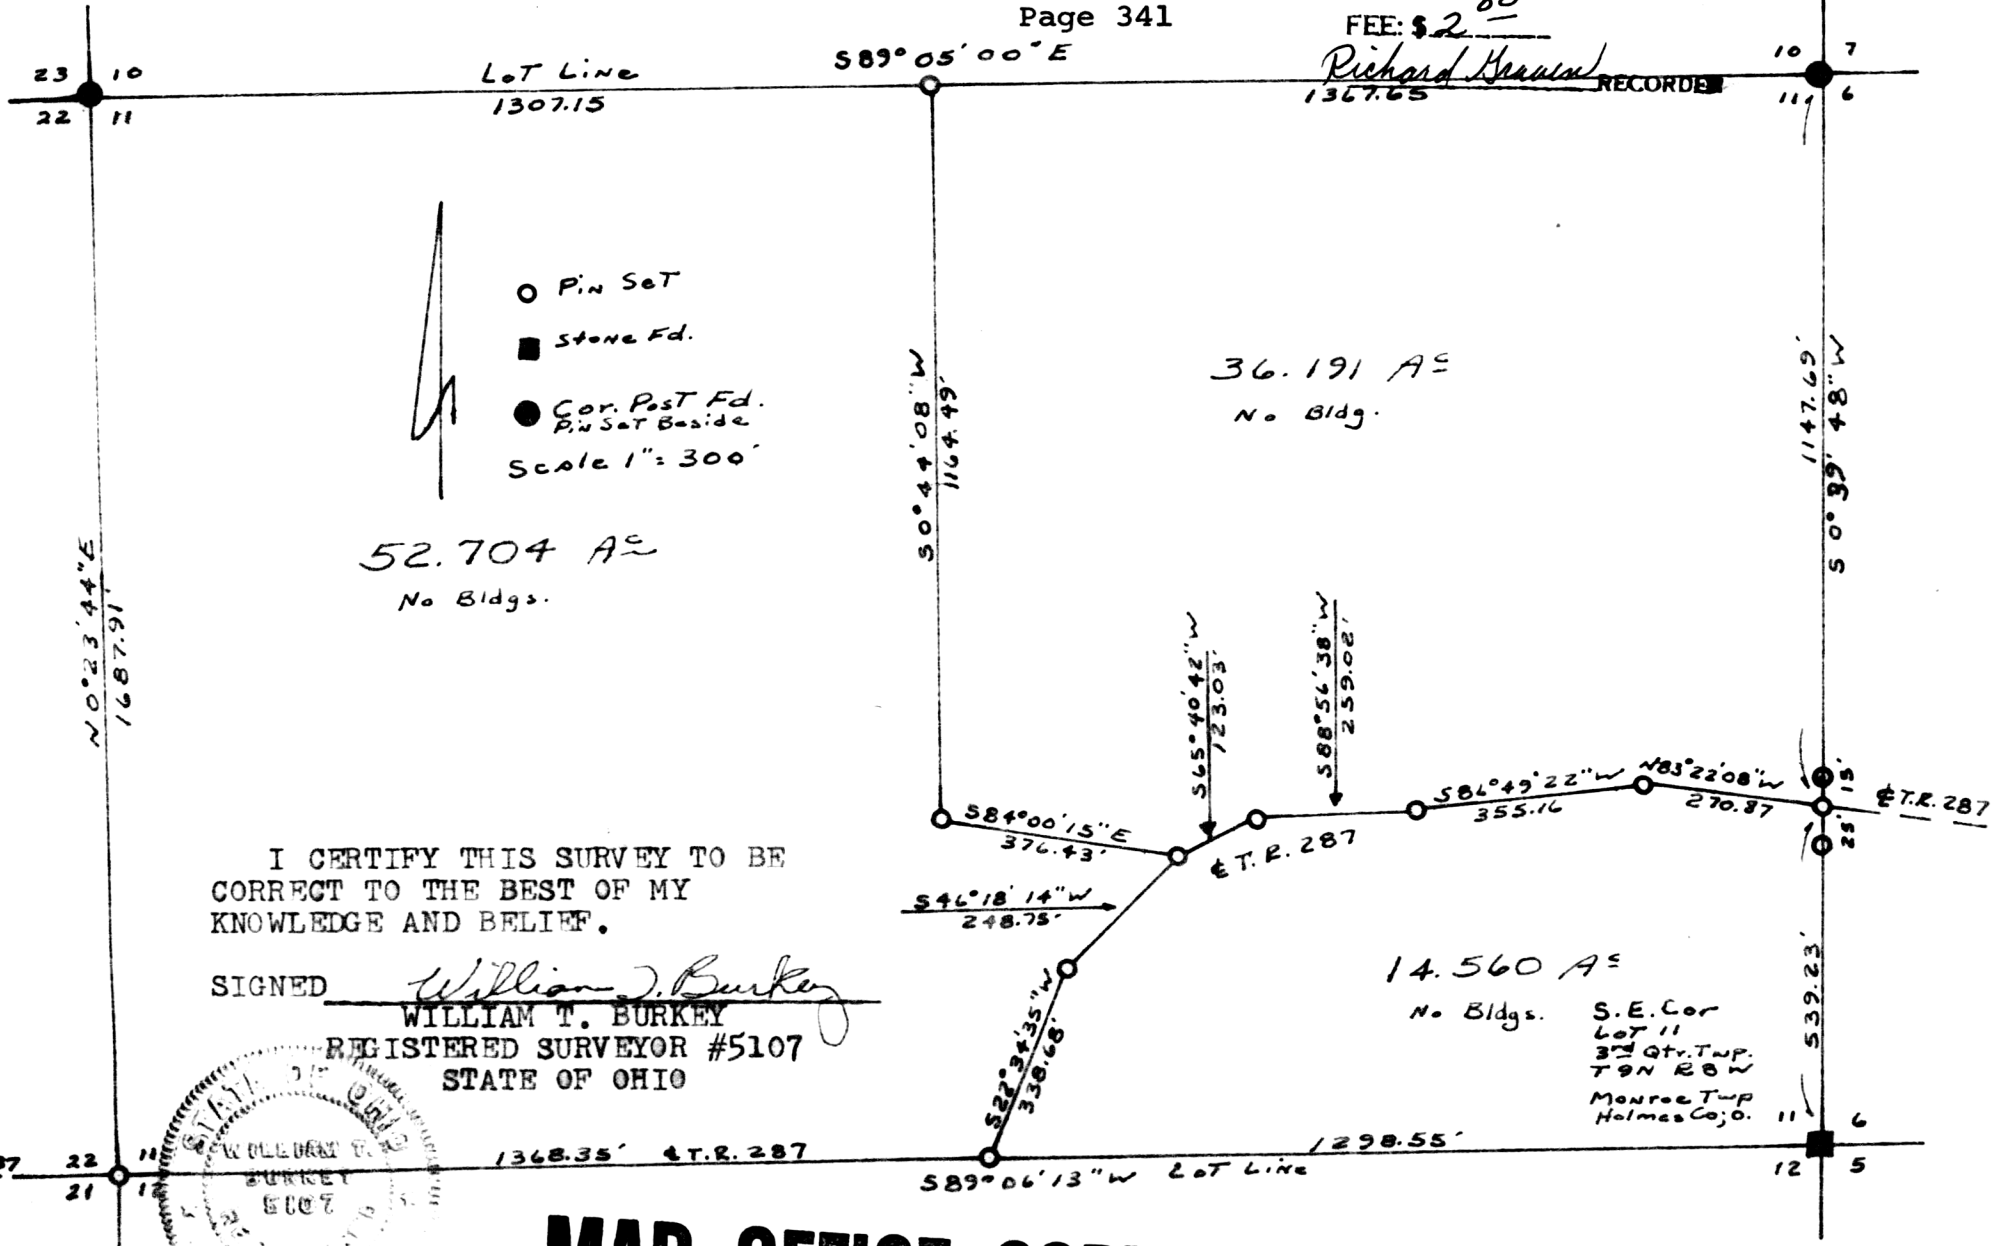

- Pin Set
  - Stone Fd.
  - Cor. Post Fd.  
Pin Set Beside
- Scale 1" = 300'

I CERTIFY THIS SURVEY TO BE  
CORRECT TO THE BEST OF MY  
KNOWLEDGE AND BELIEF.

SIGNED *William T. Burkey*  
WILLIAM T. BURKEY  
REGISTERED SURVEYOR #5107  
STATE OF OHIO

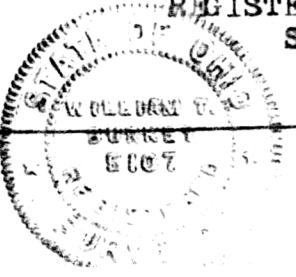

MAP OFFICE COPY