


# THE COSHOCTON LAND SURVEYING SERVICE

233 S. FOURTH ST.

COSHOCTON, OHIO 43812

BEING PART OF: LOT 2  
 SEC. 2  
 QUAR. 3A0  
 T9N, R7W  
 TOWNSHIP HARDY  
 COUNTY HOLMES, OHIO, U.S.A.C.

SURVEY FOR: DON MCGURNICK  
 (TOM GINPLESBERGER)  
 DATE: 7/18/79  
 SCALE: 1" = 100'

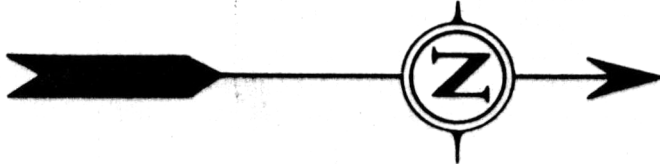


- SET R.R. SPIKE
- ⊗ FND. R.R. SPIKE
- SET CONC. MON.
- FND. CONC. MON.
- SET IRON PIN
- FND. IRON PIN
- FOUND STONE
- ▲ SET P.K. NAIL
- △ FOUND P.K. NAIL
- CORNER POST

Subject To All Easements  
 And Right-Of-Way's, Public  
 And Private, Of Record

APPROVED BY  
 TAX MAP OFFICE  
 Date July 23 1979

118675  
 RECD. August 6 1979  
 AT 12:09 O'CLOCK A.M.  
 RECORDED Aug. 6, 1979  
 HOLMES CO. Plat VOL. 8 PG. 461  
 FEE: \$2.00

Deed VOL. 206  
 Pg. 738  
 RECORDED

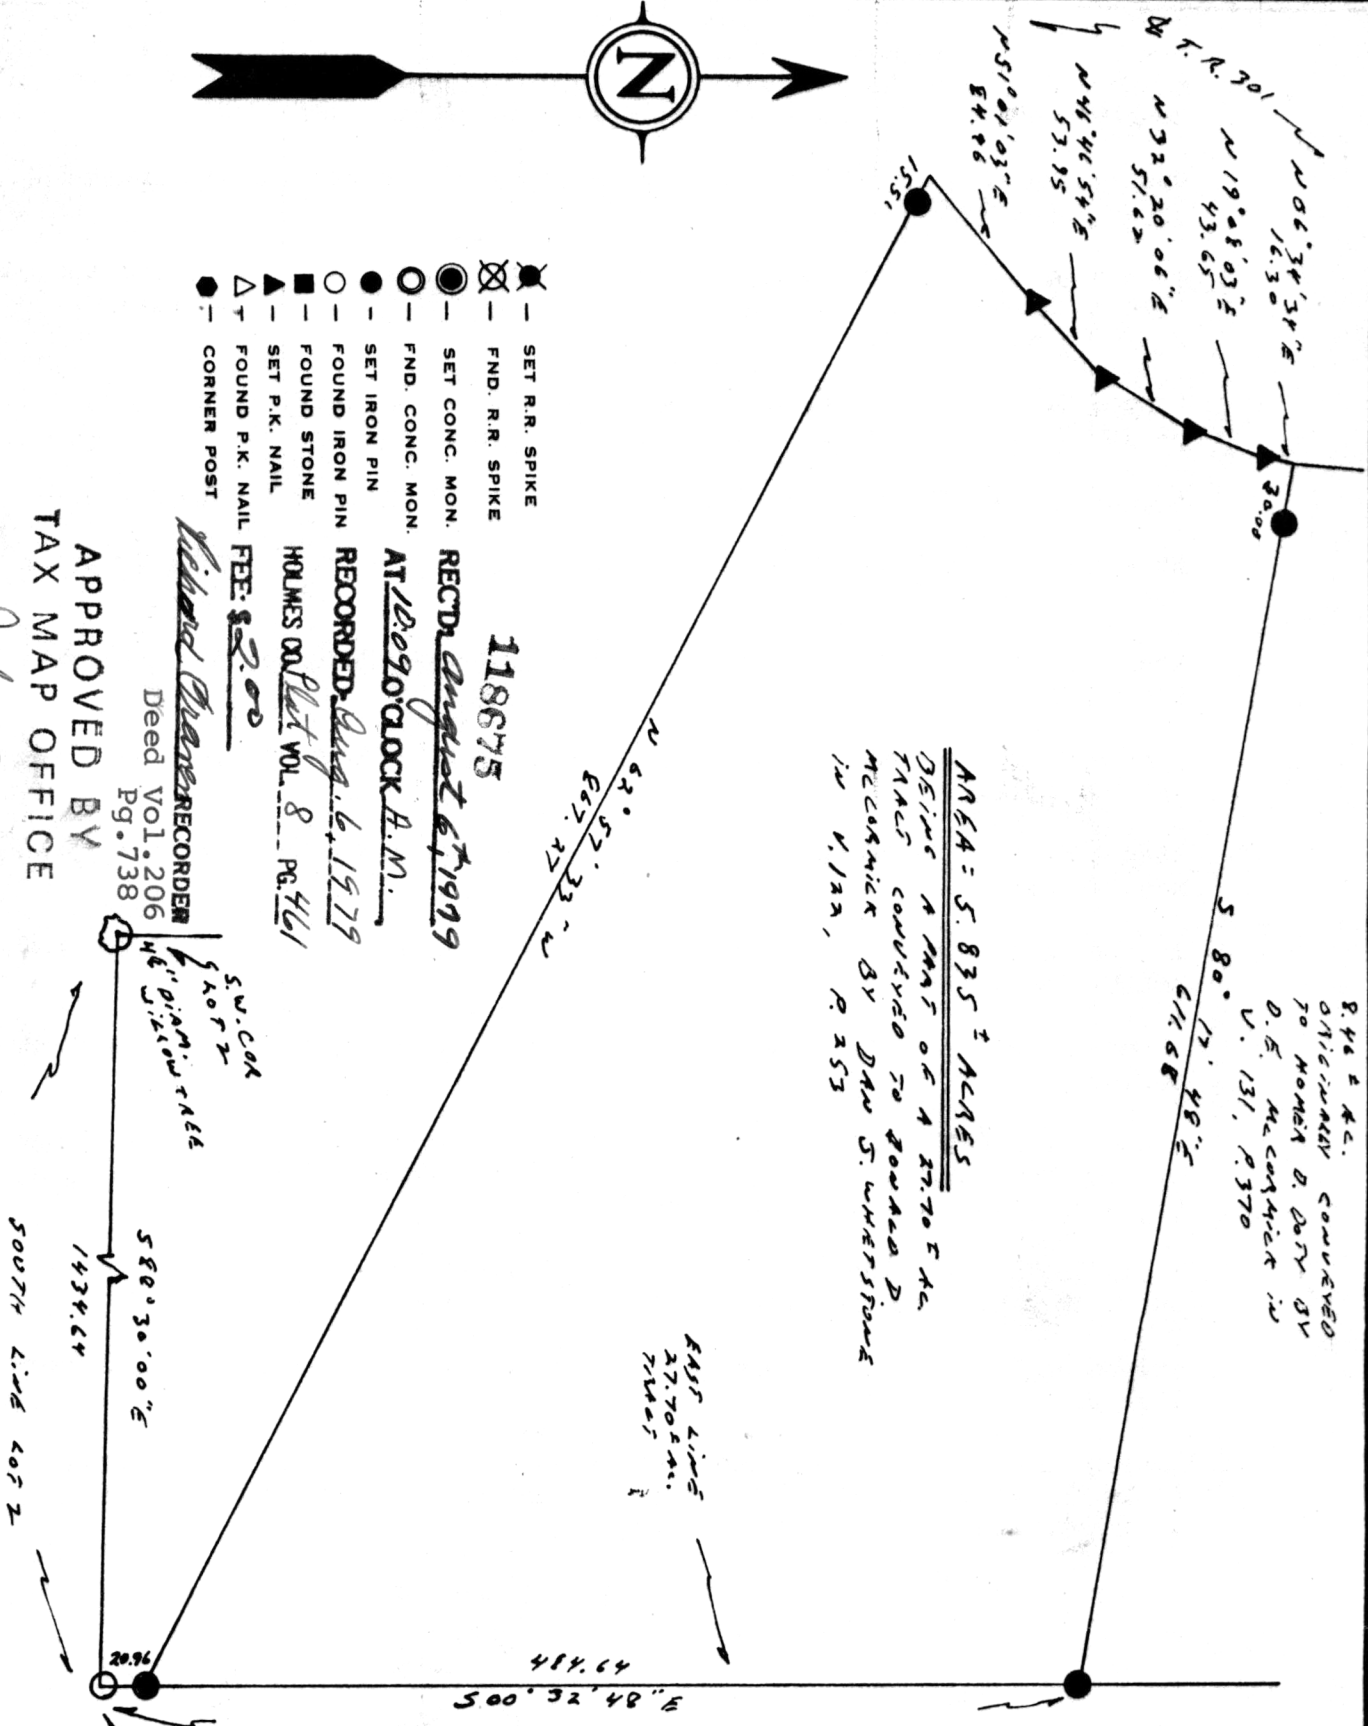

STATE OF OHIO  
 JAMES V. 5935  
 REGISTERED SURVEYOR

I hereby certify the above plat to be correct to the best of my knowledge and belief.

THE COSHOCTON LAND SURVEYING SERVICE

REGISTERED SURVEYOR 5935

MAP OFFICE COPY

CS1 F 27 6.8.79 P. 17