


HARDY TWP.  
 Lot B, 1<sup>st</sup> QTR.  
 T-9, R-7  
 HOLMES CO., OHIO

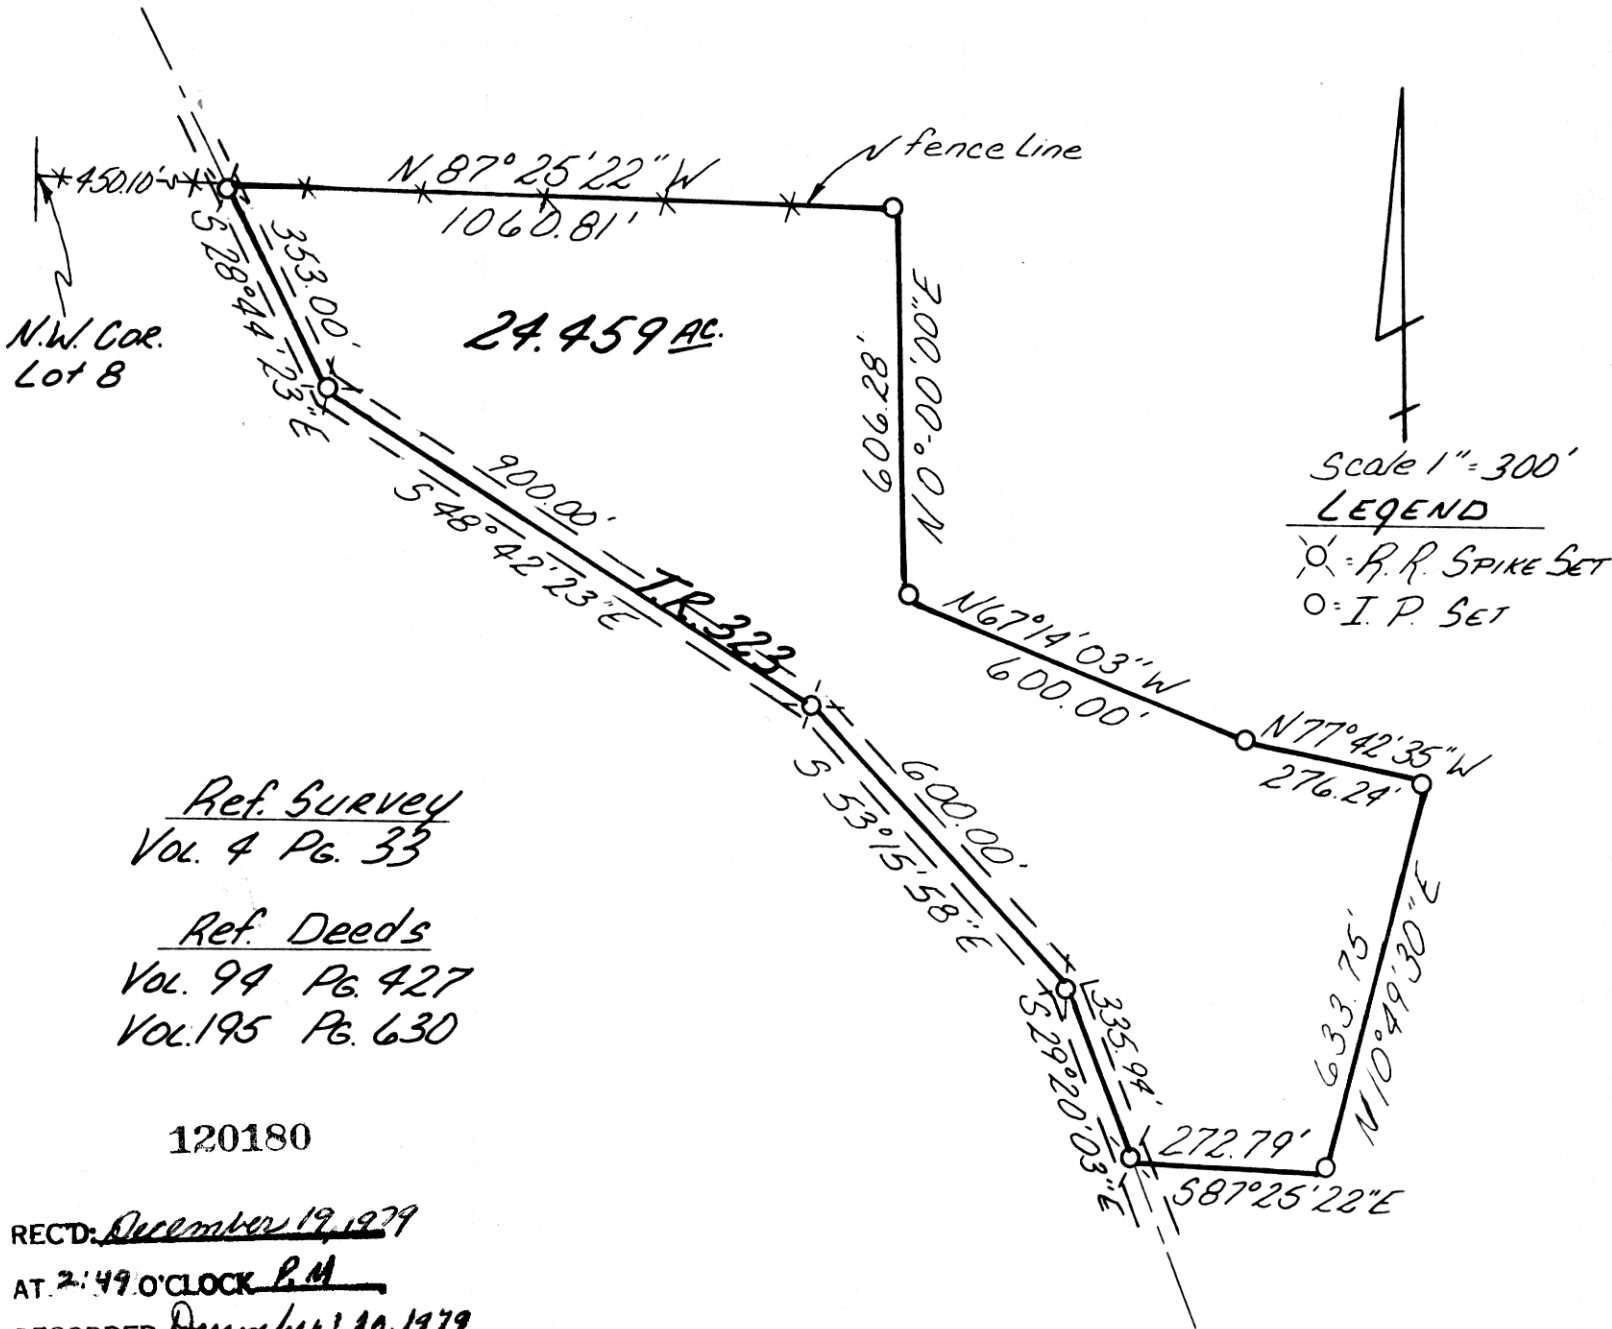

Scale 1" = 300'

LEGEND

⊙ = R. R. SPIKE SET

○ = I. P. SET

Ref. Survey  
 Vol. 4 Pg. 33

Ref. Deeds  
 Vol. 94 Pg. 427  
 Vol. 195 Pg. 630

120180

RECTD: December 19, 1979

AT: 2:49.0'CLOCK P.M.

RECORDED: December 20, 1979

HOLMES CO. Plat VOL. 8 PG. 574

FEE: \$ 2.00

Survey Made for:  
 ALBERT WATSON

Richard Haven RECORDED  
 Deed Vol. 208-Pg. 247

ROBERT  
 RINDFRET

CERTIFY THIS SURVEY AND PLAT TO  
 BE CORRECT TO THE BEST OF MY KNOW-  
 LEDGE. Oct. 9, 1979

SW-1976

SHAFFER, JOHNSTON,  
 LICHTENWALTER & ASSOCIATES, INC.  
 WOOSTER OHIO

Richard J. McDaid  
 RICHARD J. McDAID R.S. 5009