

THE COSHOCTON LAND SURVEYING SERVICE

233 S. FOURTH ST.

COSHOCTON, OHIO 43812

BEING PART OF: LOT ~
 SEC. 9 + 10
 QUAR. 1st
 T.B.N., R.B.W. U.S.M.L.
 TOWNSHIP Killbuck
 COUNTY Holmes

SURVEY FOR: Katherine Taylor Cline
 (Lands of A.K. Taylor)

DATE: Nov. 1978

SCALE: 1" = 100'

122264

REC'D: July 3, 1980

AT 2:00 O'CLOCK P.M.

RECORDED: July 7, 1980

HOLMES CO. Plat VOL. 8 PG. 624

FEE: \$2.⁰⁰


Richard Drown

N.E. Cor., Sec 9,
 T.B.N., R.B.W.,
 U.S.M.L.

N.W. Cor., Sec 10,
 T.B.N., R.B.W.,
 U.S.M.L.

Deed Vol. 209-Pg. 853

- - Iron Pin Set
- △ - R/R Spike Found
- ▲ - R/R Spike Set

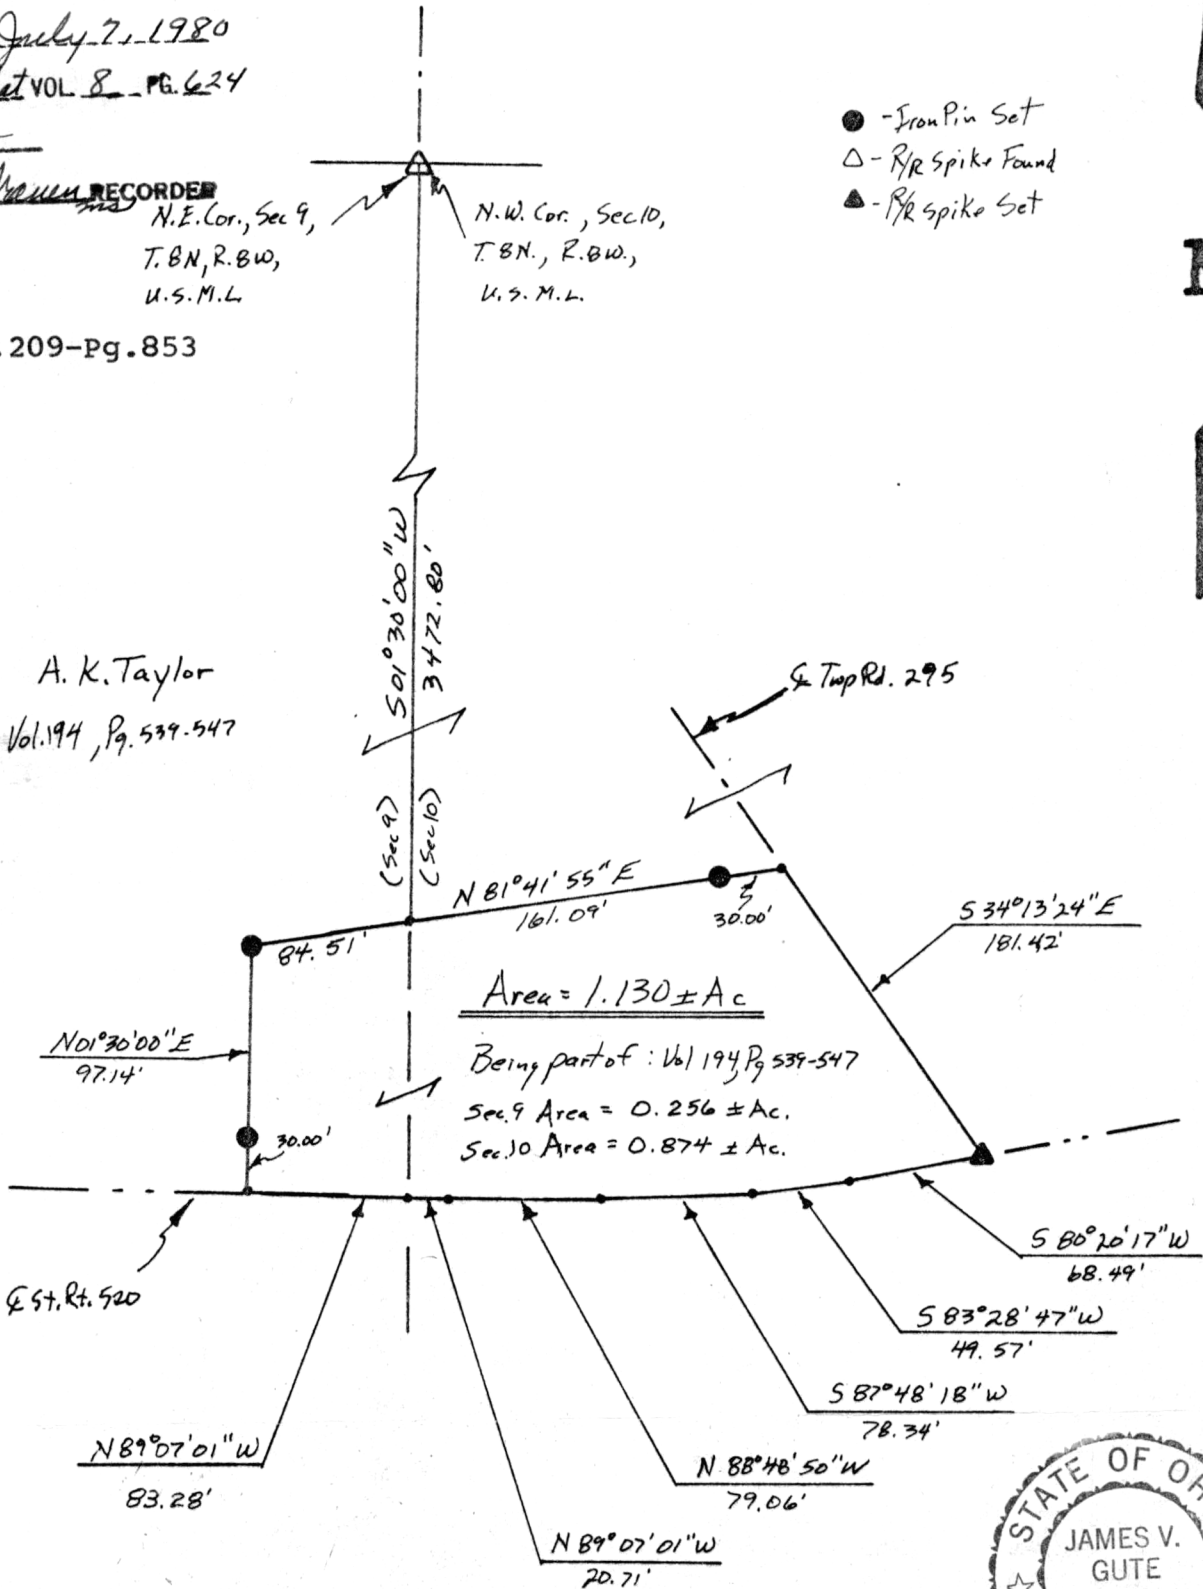

A. K. Taylor
 Vol. 194, Pg. 539-547

Area = 1.130 ± Ac

Being part of: Vol 194, Pg 539-547

Sec. 9 Area = 0.256 ± Ac.

Sec. 10 Area = 0.874 ± Ac.



I hereby certify the above plat to be correct to the best of my knowledge and belief.

THE COSHOCTON LAND SURVEYING SERVICE

MAP OFFICE COPY

REGISTERED SURVEYOR 5935