


WASHINGTON TOWNSHIP
HOLMES COUNTY, OHIO
NE & NW Qtr's. Section 8
T-19-N R-15-W

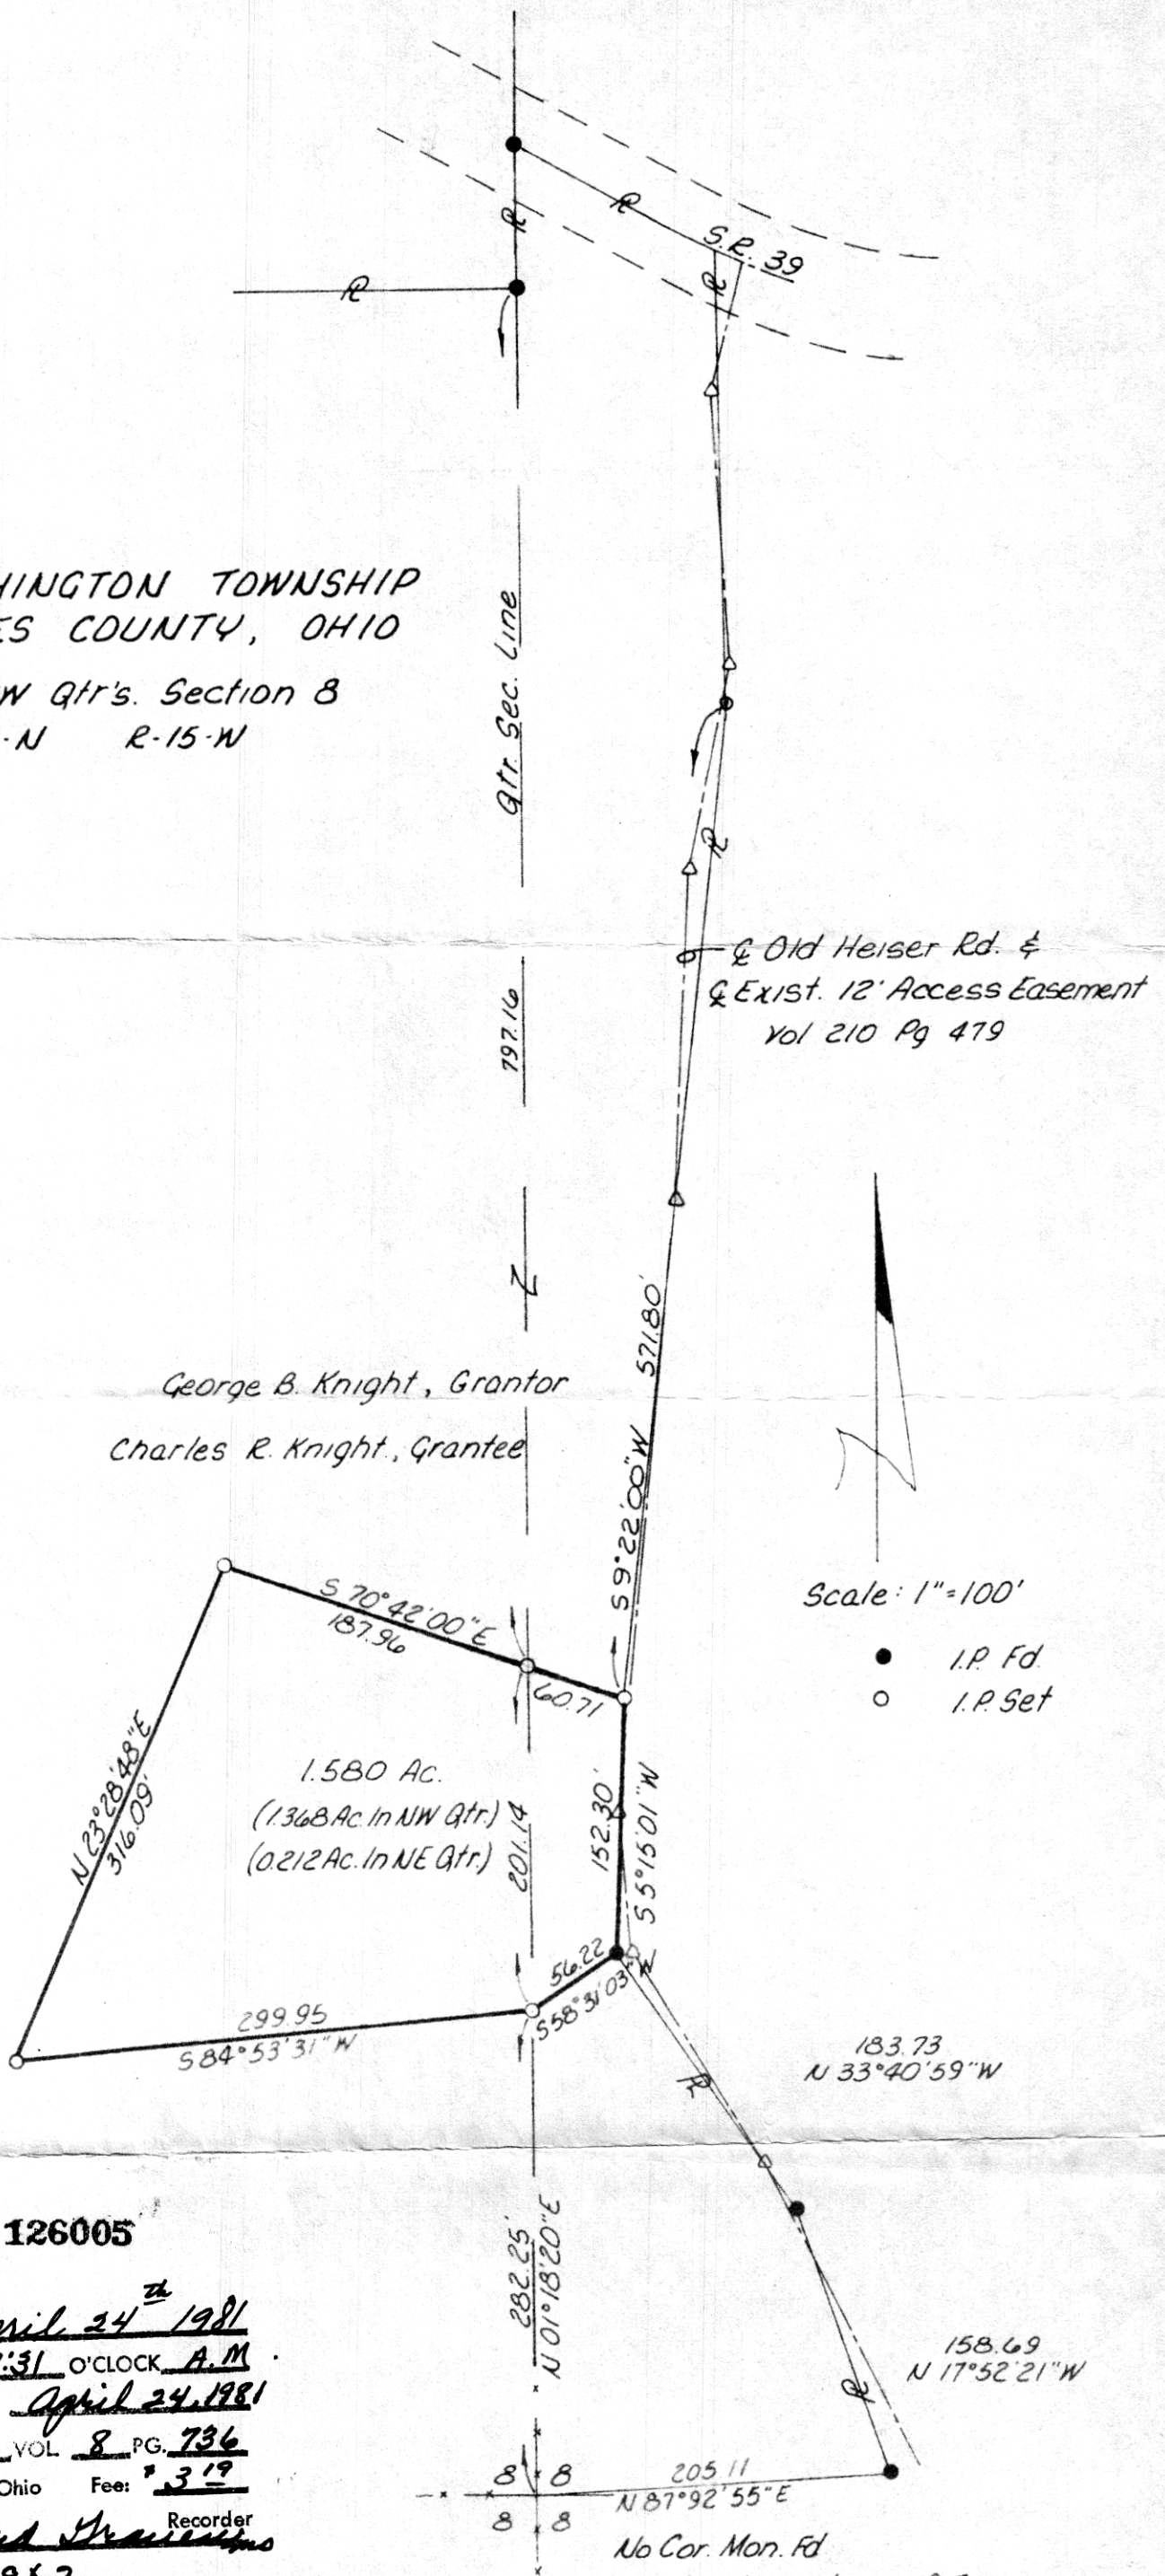

George B. Knight, Grantor
Charles R. Knight, Grantee

Scale: 1" = 100'

- I.P. Fd.
- I.P. Set

126005

REC'D. April 24th 1981
 AT 9:31 O'CLOCK A.M.
 RECORD OF April 24, 1981
Plot VOL 8 PG. 736
 Holmes Co. Ohio Fee: 3.19

Richard [Signature] Recorder
 173489K2

Deed Vol. 212-Pg. 740

I Certify This Survey To Be Correct
To The Best Of My Knowledge

William H Long

William H. Long RS 6505 April 16 1981

No Cor. Mon. Fd
Used Intersection Of Fences