

THE COSHOCTON LAND SURVEYING SERVICE

233 S. FOURTH ST.


COSHOCTON, OHIO 43812

BEING PART OF: LOT 15
 SEC. ~
 QUAR. 3RD.
 T. 4N, R. 5W
 TOWNSHIP SALT CREEK
 COUNTY HOLMES, Ohio U.S.M.L.

SURVEY FOR: WAYNE WENGERD

DATE: JUNE 1980

SCALE: 1" = 50'

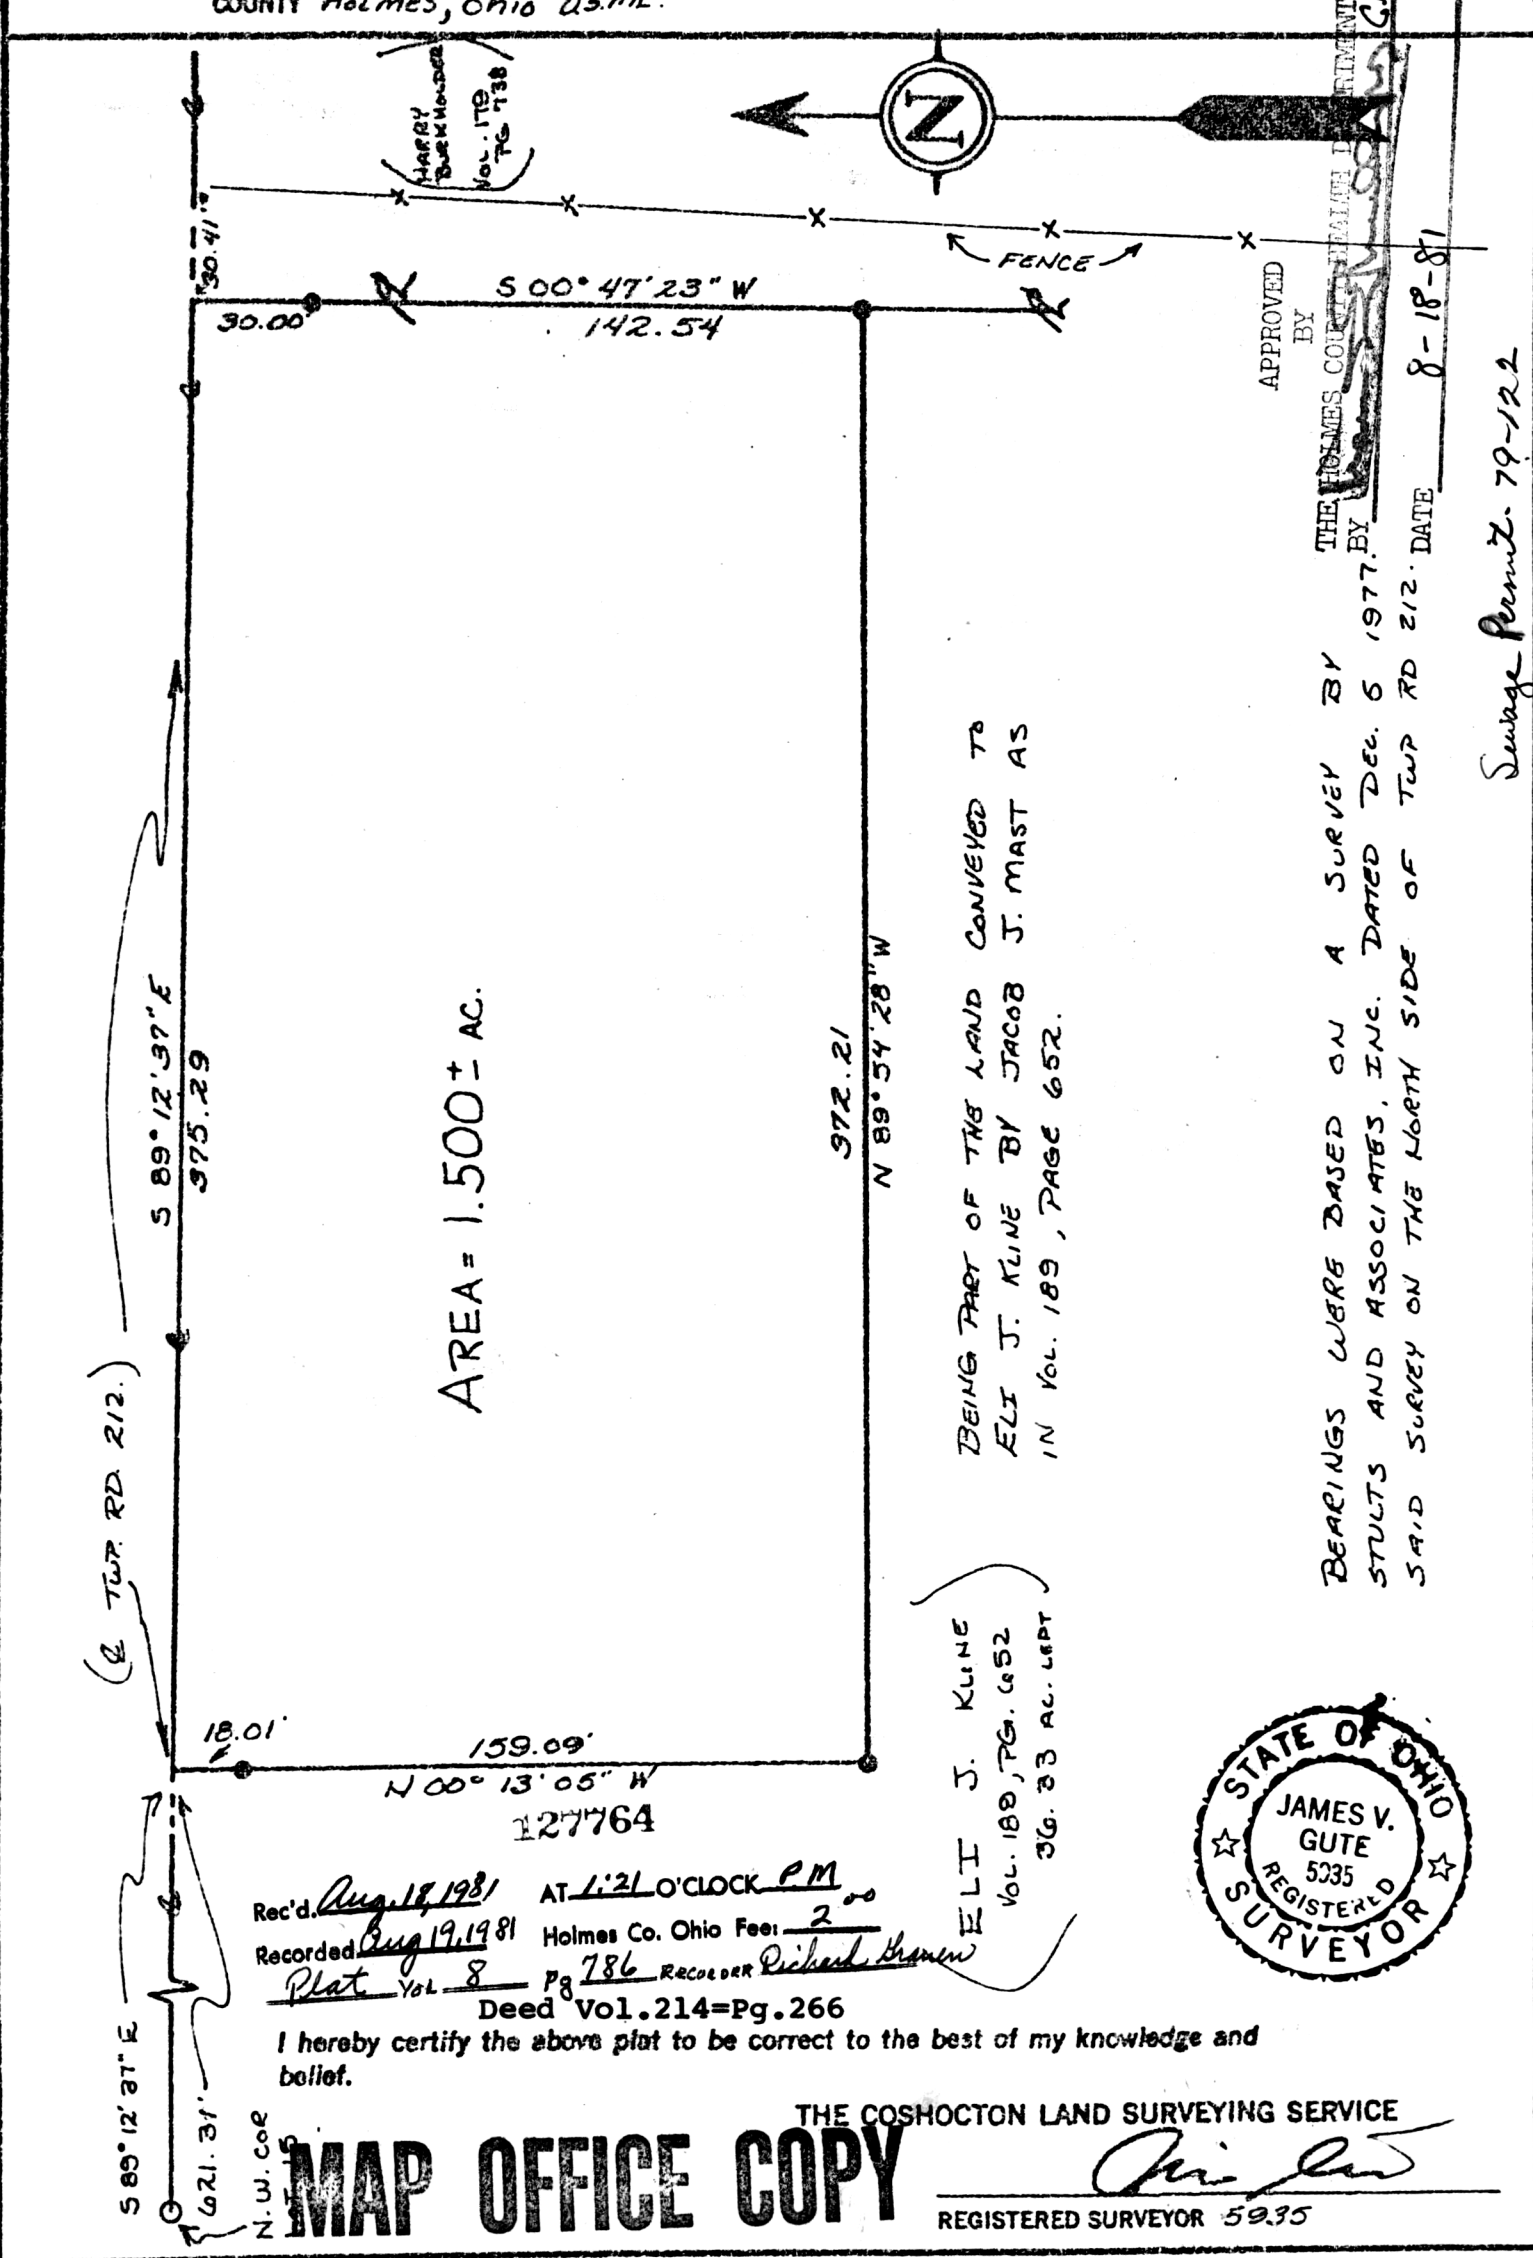

AREA = 1.500 ± AC.


BEING PART OF THE LAND CONVEYED TO
 ELI J. KLINE BY JACOB J. MAST AS
 IN Vol. 189, PAGE 652.

ELI J. KLINE
 Vol. 189, Pg. 652
 36.83 AC. LEFT

APPROVED BY

THE HOLMES COUNTY PLATING DEPARTMENT
 BEARINGS WERE BASED ON A SURVEY BY
 STULTS AND ASSOCIATES, INC. DATED DEC. 6 1977. BY
 SAID SURVEY ON THE NORTH SIDE OF TWP RD 212. DATE 8-18-81

Sewage Permit 79-122

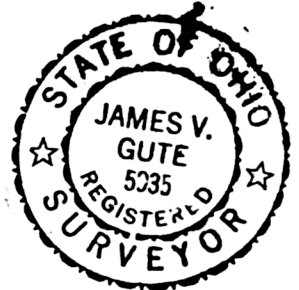

Rec'd. Aug 18, 1981 AT 1:21 O'CLOCK P.M.
 Recorded Aug 19, 1981 Holmes Co. Ohio Fee: 2.00
 Plat Vol. 8 Pg 786 RECORDER Richard Brown
 Deed Vol. 214 = Pg. 266

I hereby certify the above plat to be correct to the best of my knowledge and belief.

THE COSHOCTON LAND SURVEYING SERVICE

MAP OFFICE COPY

REGISTERED SURVEYOR 5935