

THE COSHOCTON LAND SURVEYING SERVICE

233 S. FOURTH ST.



COSHOCTON, OHIO 43812

BEING PART OF: LOT ~
 SEC. 22, N.E. 1/4 + 21, N.W. 1/4
 QUAR. 4th.
 T9N, R5W
 TOWNSHIP Walnut Creek
 COUNTY Holmes, Ohio, U.S.M.L.

SURVEY FOR: Adrian Wengerd

DATE: Dec., 1981

SCALE: 1" = 200'

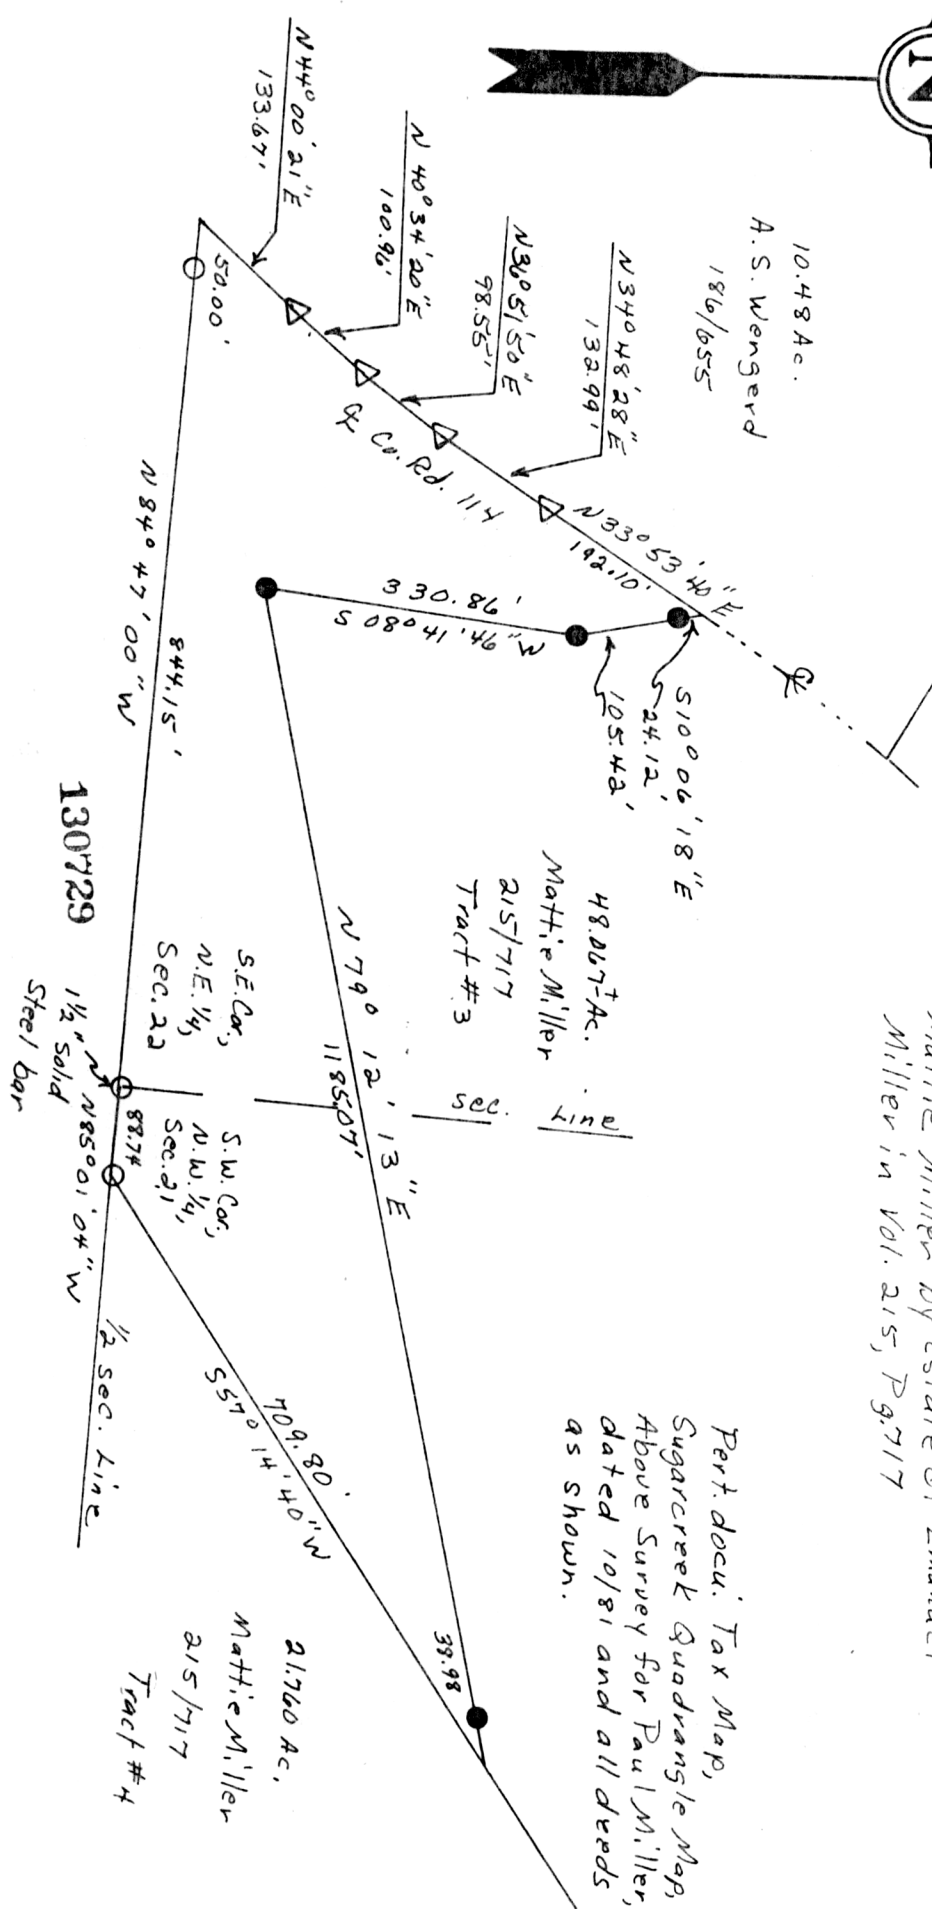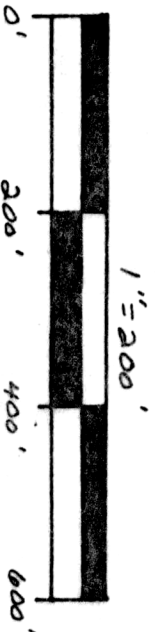

Bearings based on a survey for Paul Miller, dated Oct., 1981.
 On Found 1/2" I.D. Pipe or as shown
 • Set 1/2" I.D. water Pipe, 36"-L.
 Δ Found 3/4" nail R

Area = 6.757⁺ Acres
 N.E. 1/4, Sec. 22 Area = 4.449⁺ Ac.
 N.W. 1/4, Sec. 21 Area = 2.308⁺ Ac.
 Being part of the land conveyed to Mattie Miller by estate of Emanuel Miller in Vol. 215, Pg. 717

Pert. docu. Tax Map, Sugar Creek Quadrangle Map, Above Survey for Paul Miller, dated 10/81 and all deeds as shown.



I hereby certify the above plat to be correct to the best of my knowledge and belief.

THE COSHOCTON LAND SURVEYING SERVICE

[Signature]
 REGISTERED SURVEYOR 5935

MAP OFFICE COPY

Rec'd. 7-6-19-1982 AT 4:42 O'CLOCK PM
 Recorded Feb. 23, 1982 - Holmes Co. Ohio Fee: \$2.00
 Plat Vol. 8 Pg. 86 Recorder: *[Signature]*
 Deed Vol. 216 Pg. 291
 Subject To All Easements
 And Rights-Of-Way, Public
 And Private, Of Record