


PT. LOT NO. 18 4TH. QTR.  
 TWP. 10 RANGE 5  
 PAINT TOWNSHIP  
 HOLMES COUNTY  
 OHIO

○ I.P. SET  
 ● I.P. FOUND

SCALE 1" = 100'

I CERTIFY THIS SURVEY TO BE  
 CORRECT TO THE BEST OF MY KNOWLEDGE

*Charles E. Perdy*  
 CLYDE E. PERDY R.S. 4900

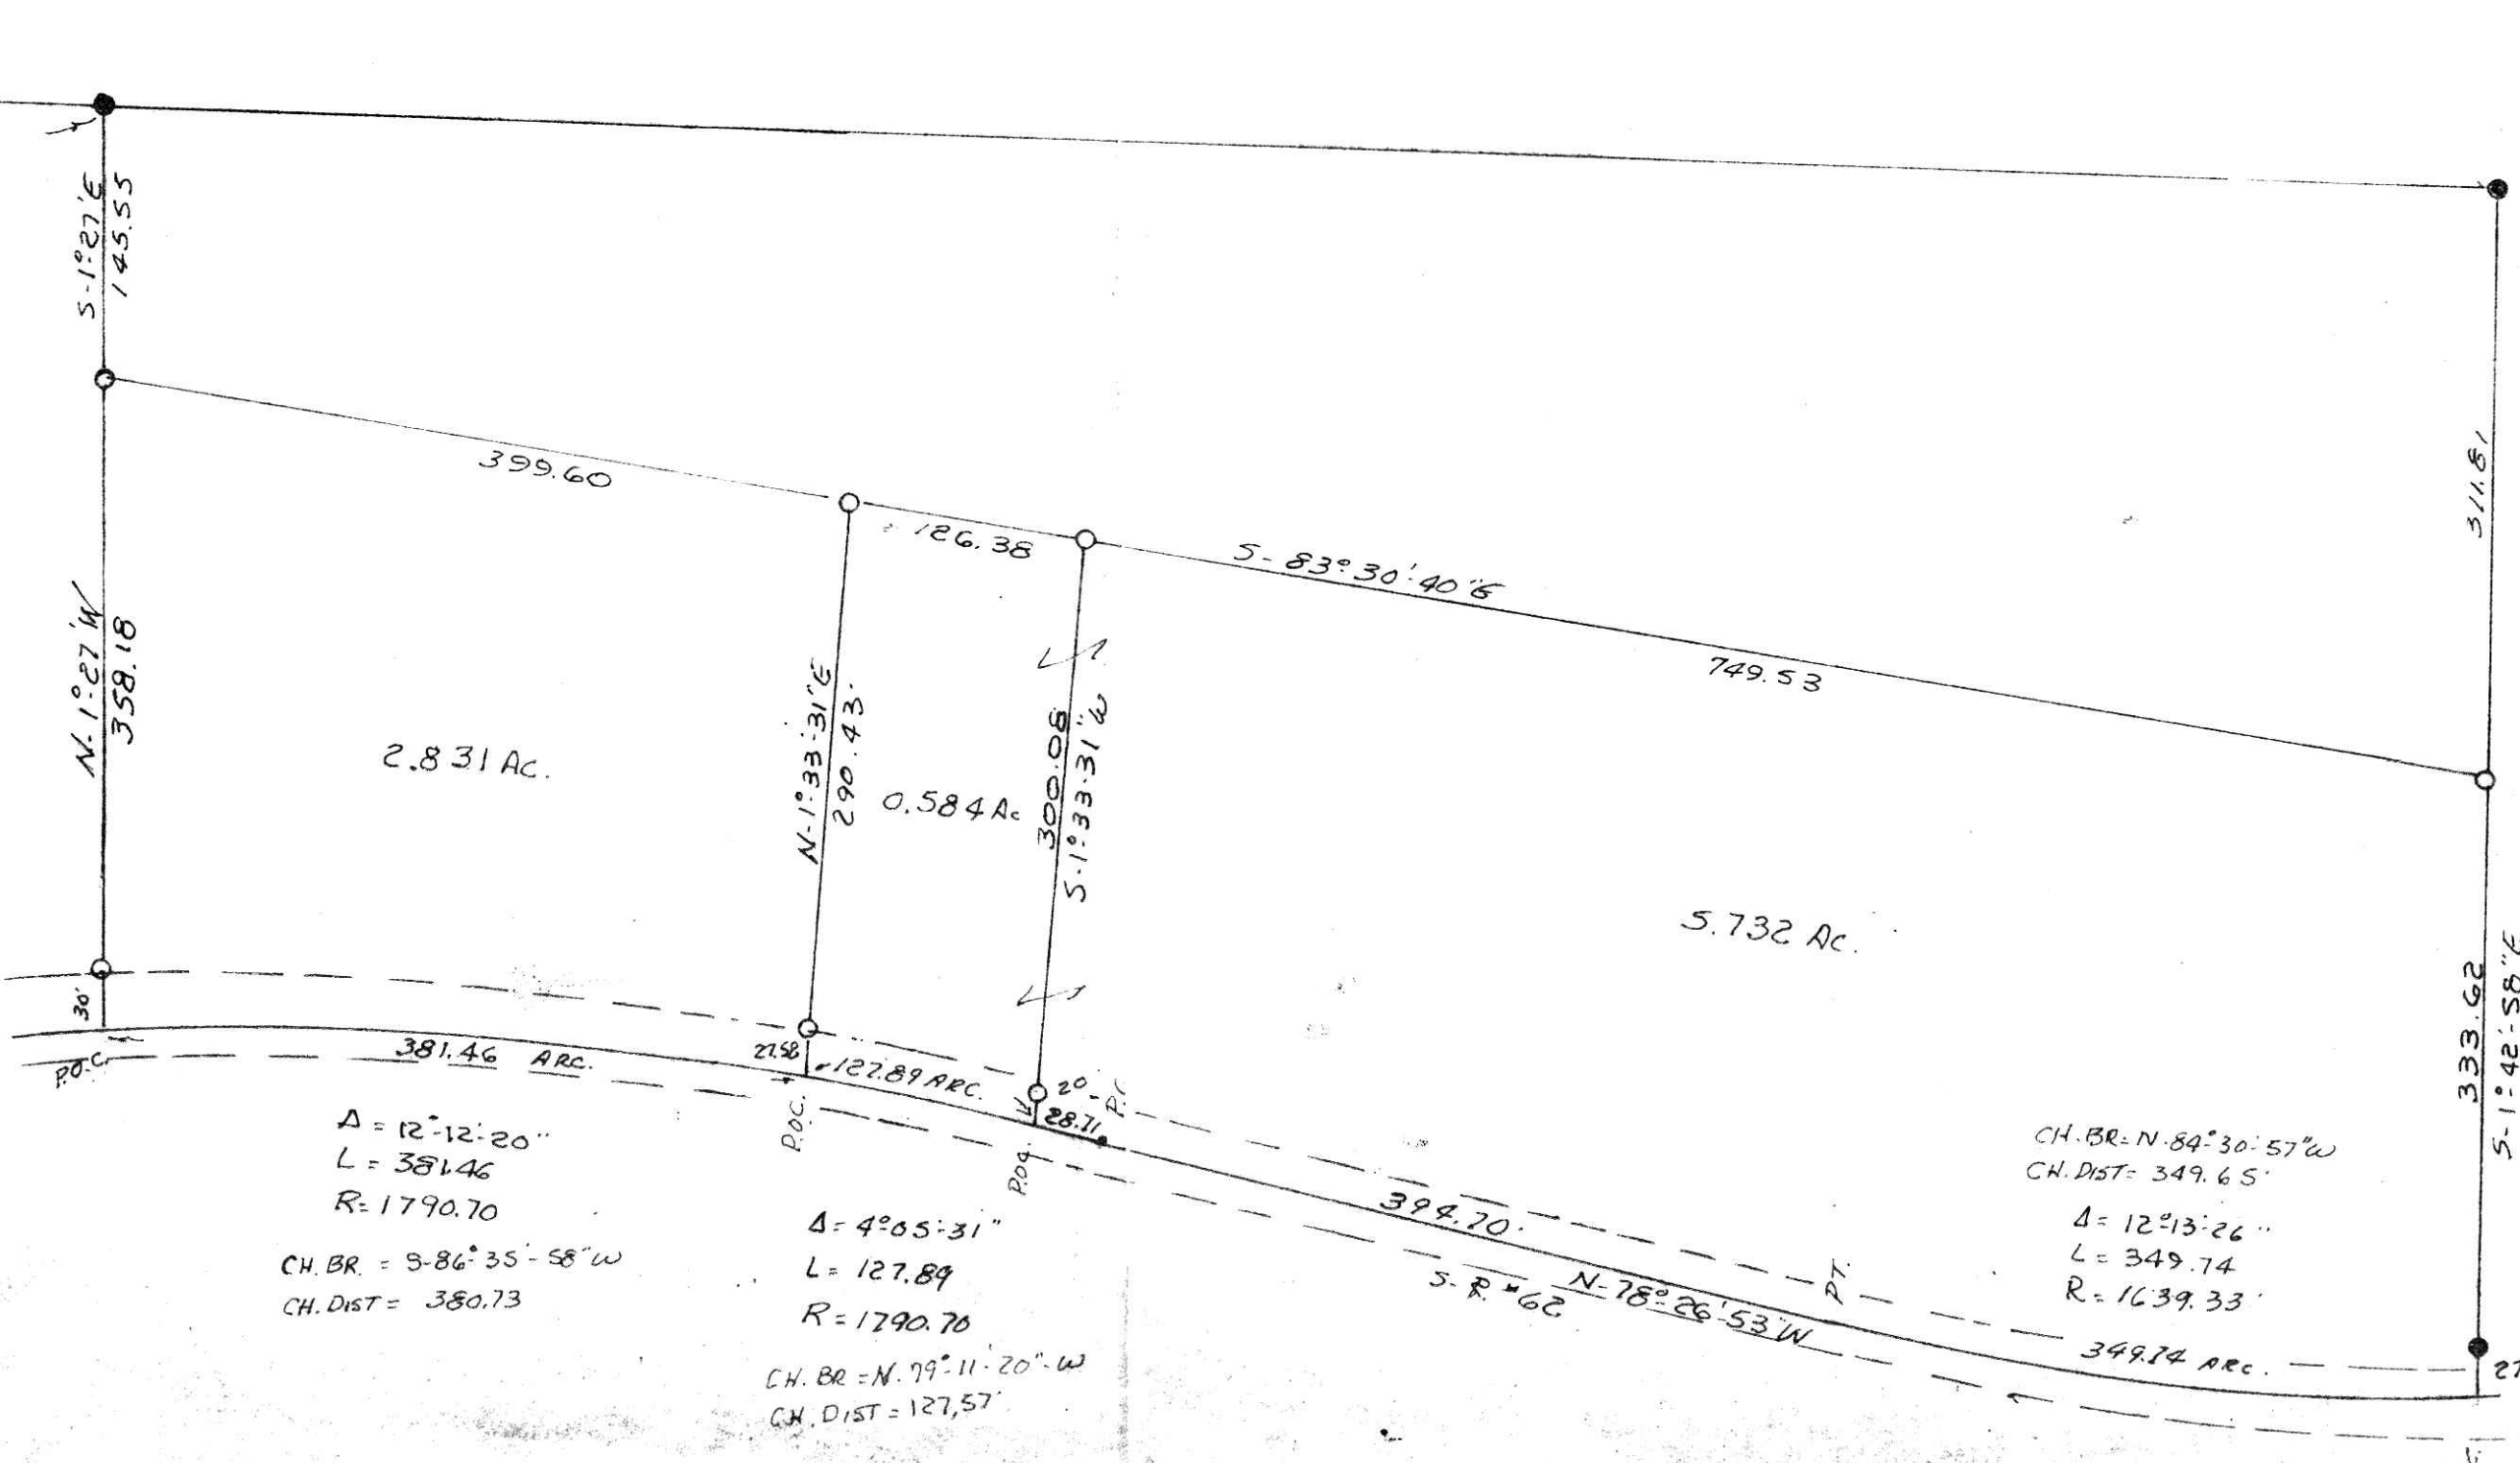

117874

RECTD. May 23, 1979  
 AT 11:00 O'CLOCK A.M.  
 RECORDED May 24, 1979  
 HOLMES CO. Vol. 9 p. 2  
 FEE: \$3.96  
 Richard H. ...  
 Deed Vol. 205 - Pg. 838

APPROVED  
 THE HOLMES COUNTY HEALTH DEPARTMENT  
 BY: *Dr. ...*  
 DATE: 5-22-79  
 24" x 8 1/4" 3.96

