


SURVEY AND PLAT MADE FOR PHILLIP BOREMAN


WASHINGTON TOWNSHIP
 S.E. QTR. SEC. 18
 T-19 R-15
 HOLMES COUNTY, OHIO

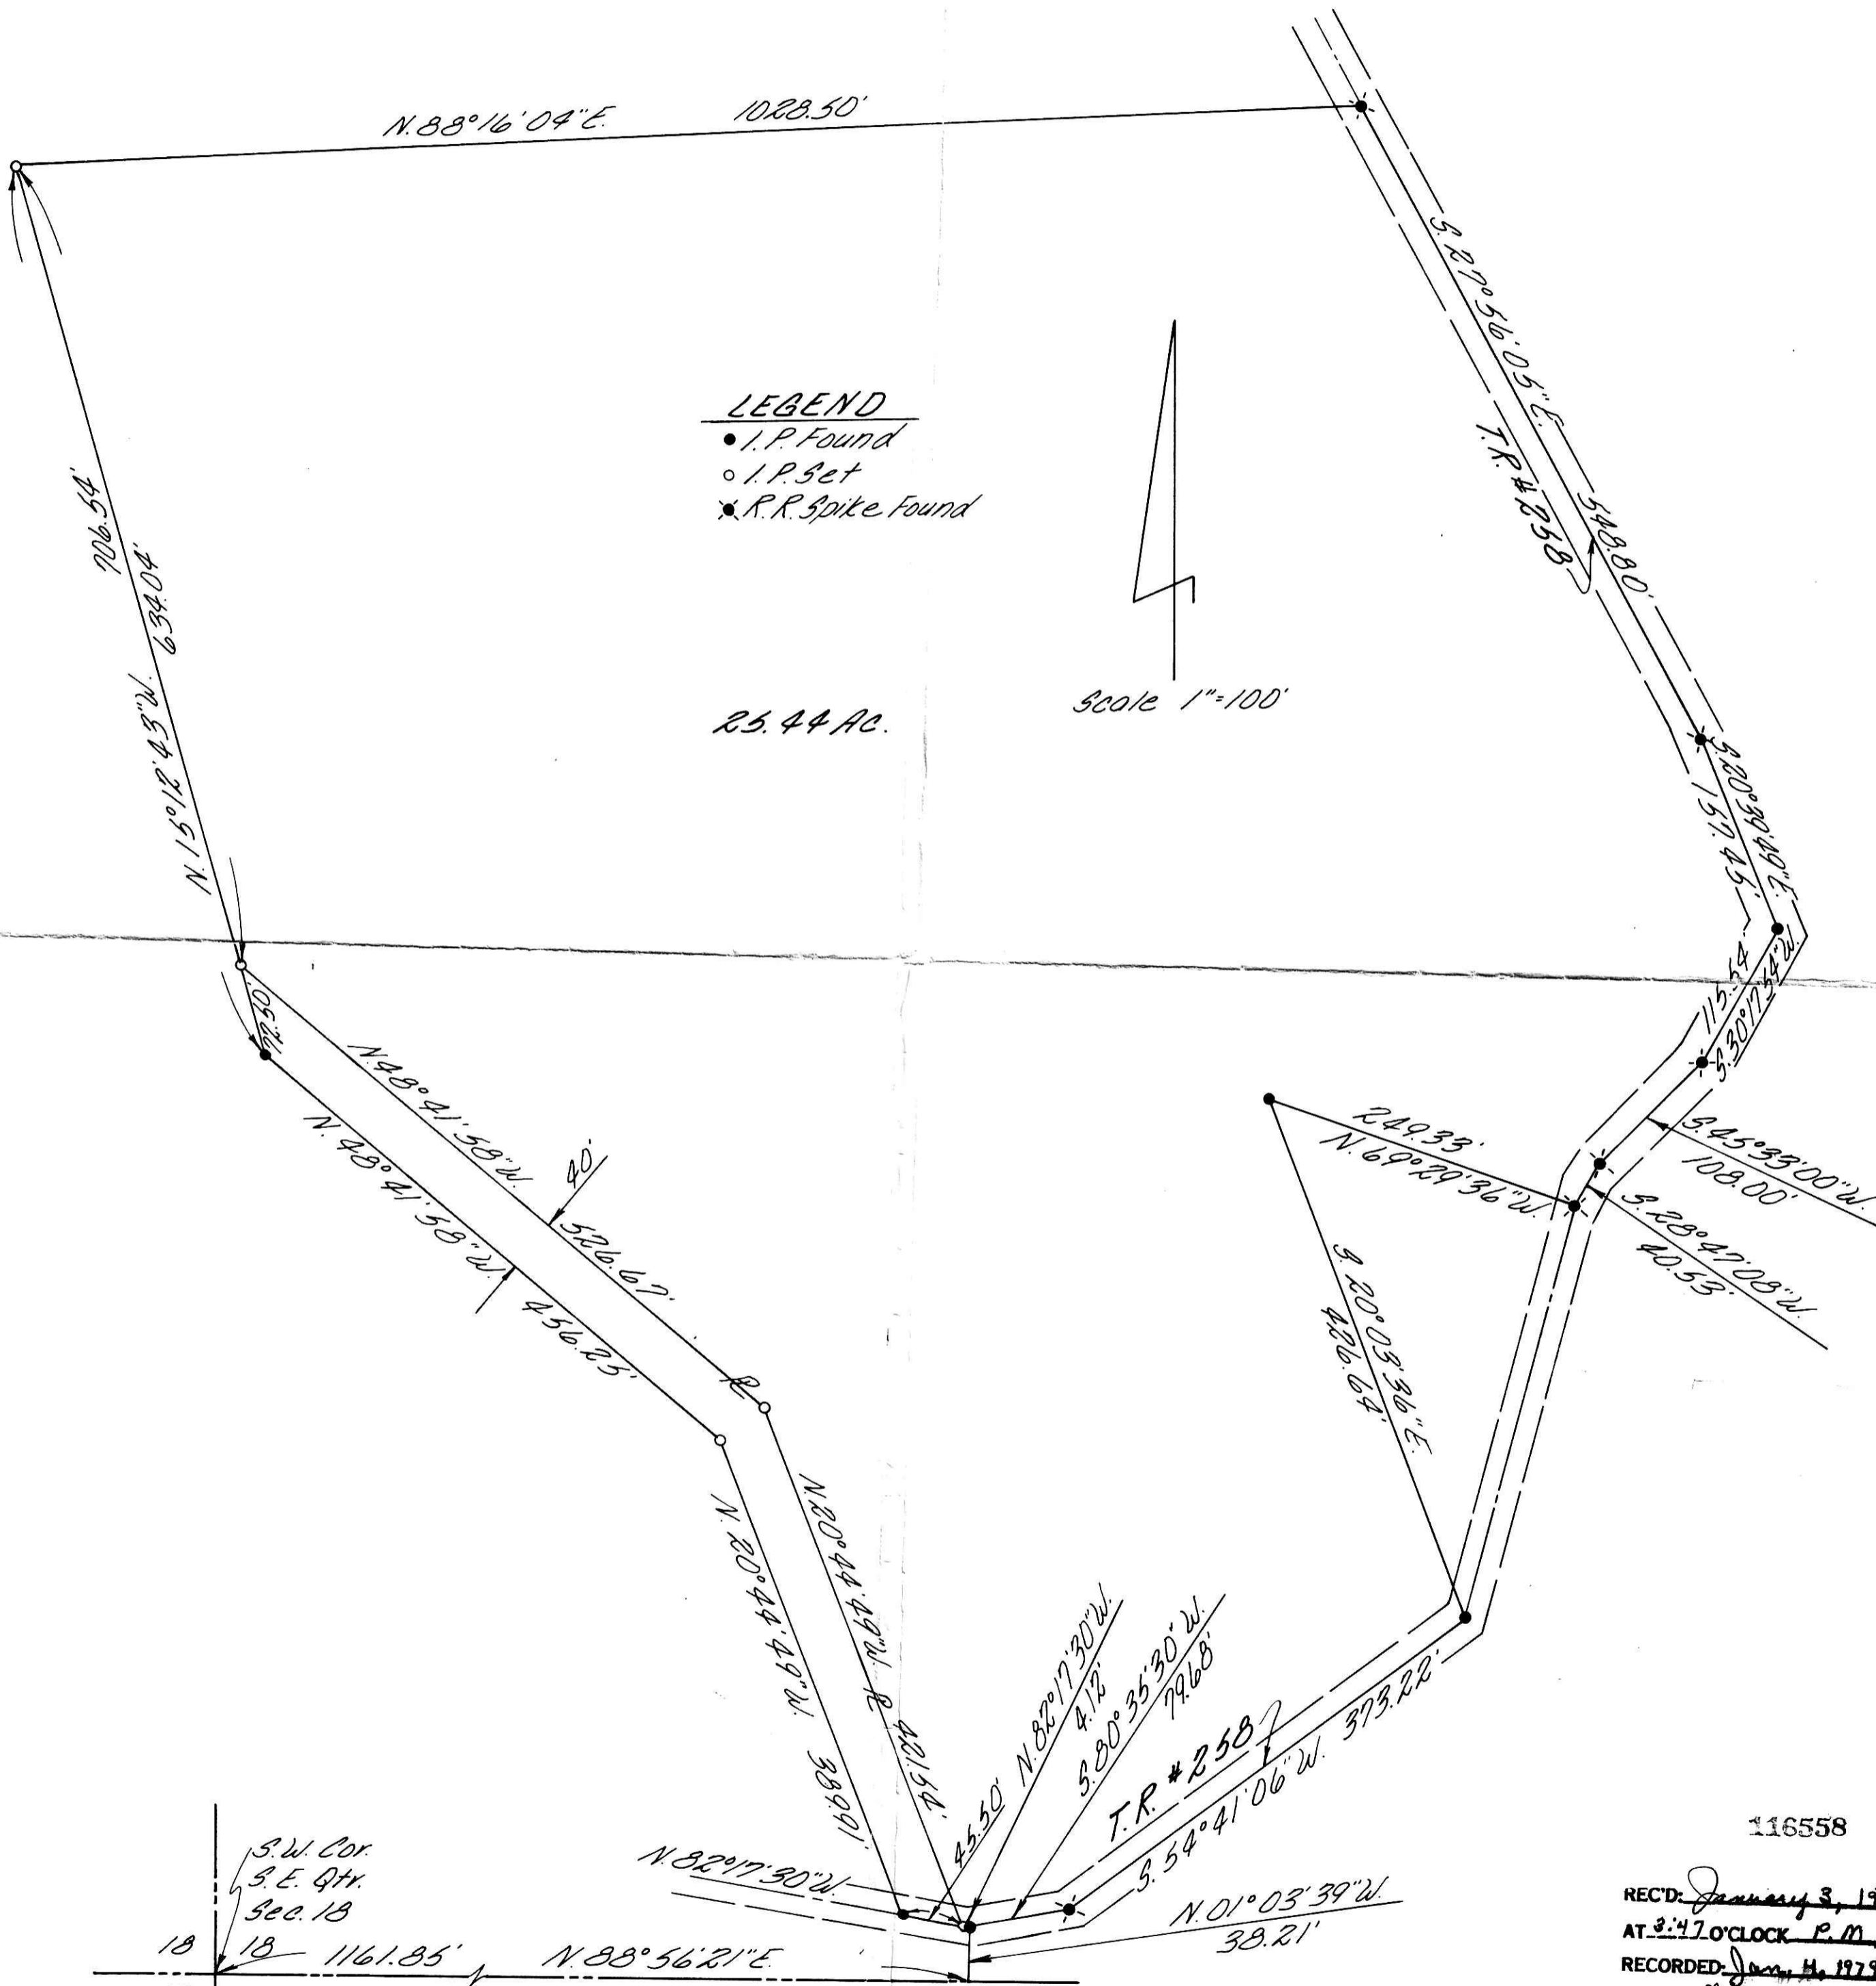

LEGEND
 • I.P. Found
 ○ I.P. Set
 * R.R. Spike Found

25.44 AC.

Scale 1"=100'

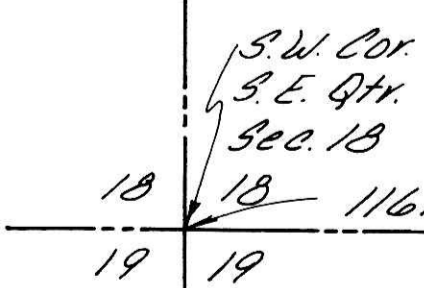

SW-1864
 SHAFFER, JOHNSTON,
 LICHTENWALTER & ASSOCIATES INC.
 WOOSTER OHIO

I CERTIFY THIS SURVEY AND PLAT TO BE
 CORRECT TO THE BEST OF MY KNOWLEDGE
 JANUARY 1978
 Richard J. McDavid
 RICHARD J. McDAID R.S. 5009

116558
 REC'D: January 3, 1979
 AT 2:47 O'CLOCK P.M.
 RECORDED: Jan. 4, 1979
 HOLMES CO. Plat VOL. 9 PG. 18
 FEE: \$ 6.⁵⁶
 Richard Boreman et al. RECORDERS
 16x20 1/2 x 2
 Deed Vol. 204-Pg. 509

Richard Boreman