



180.07
89.78
10.15
20.15

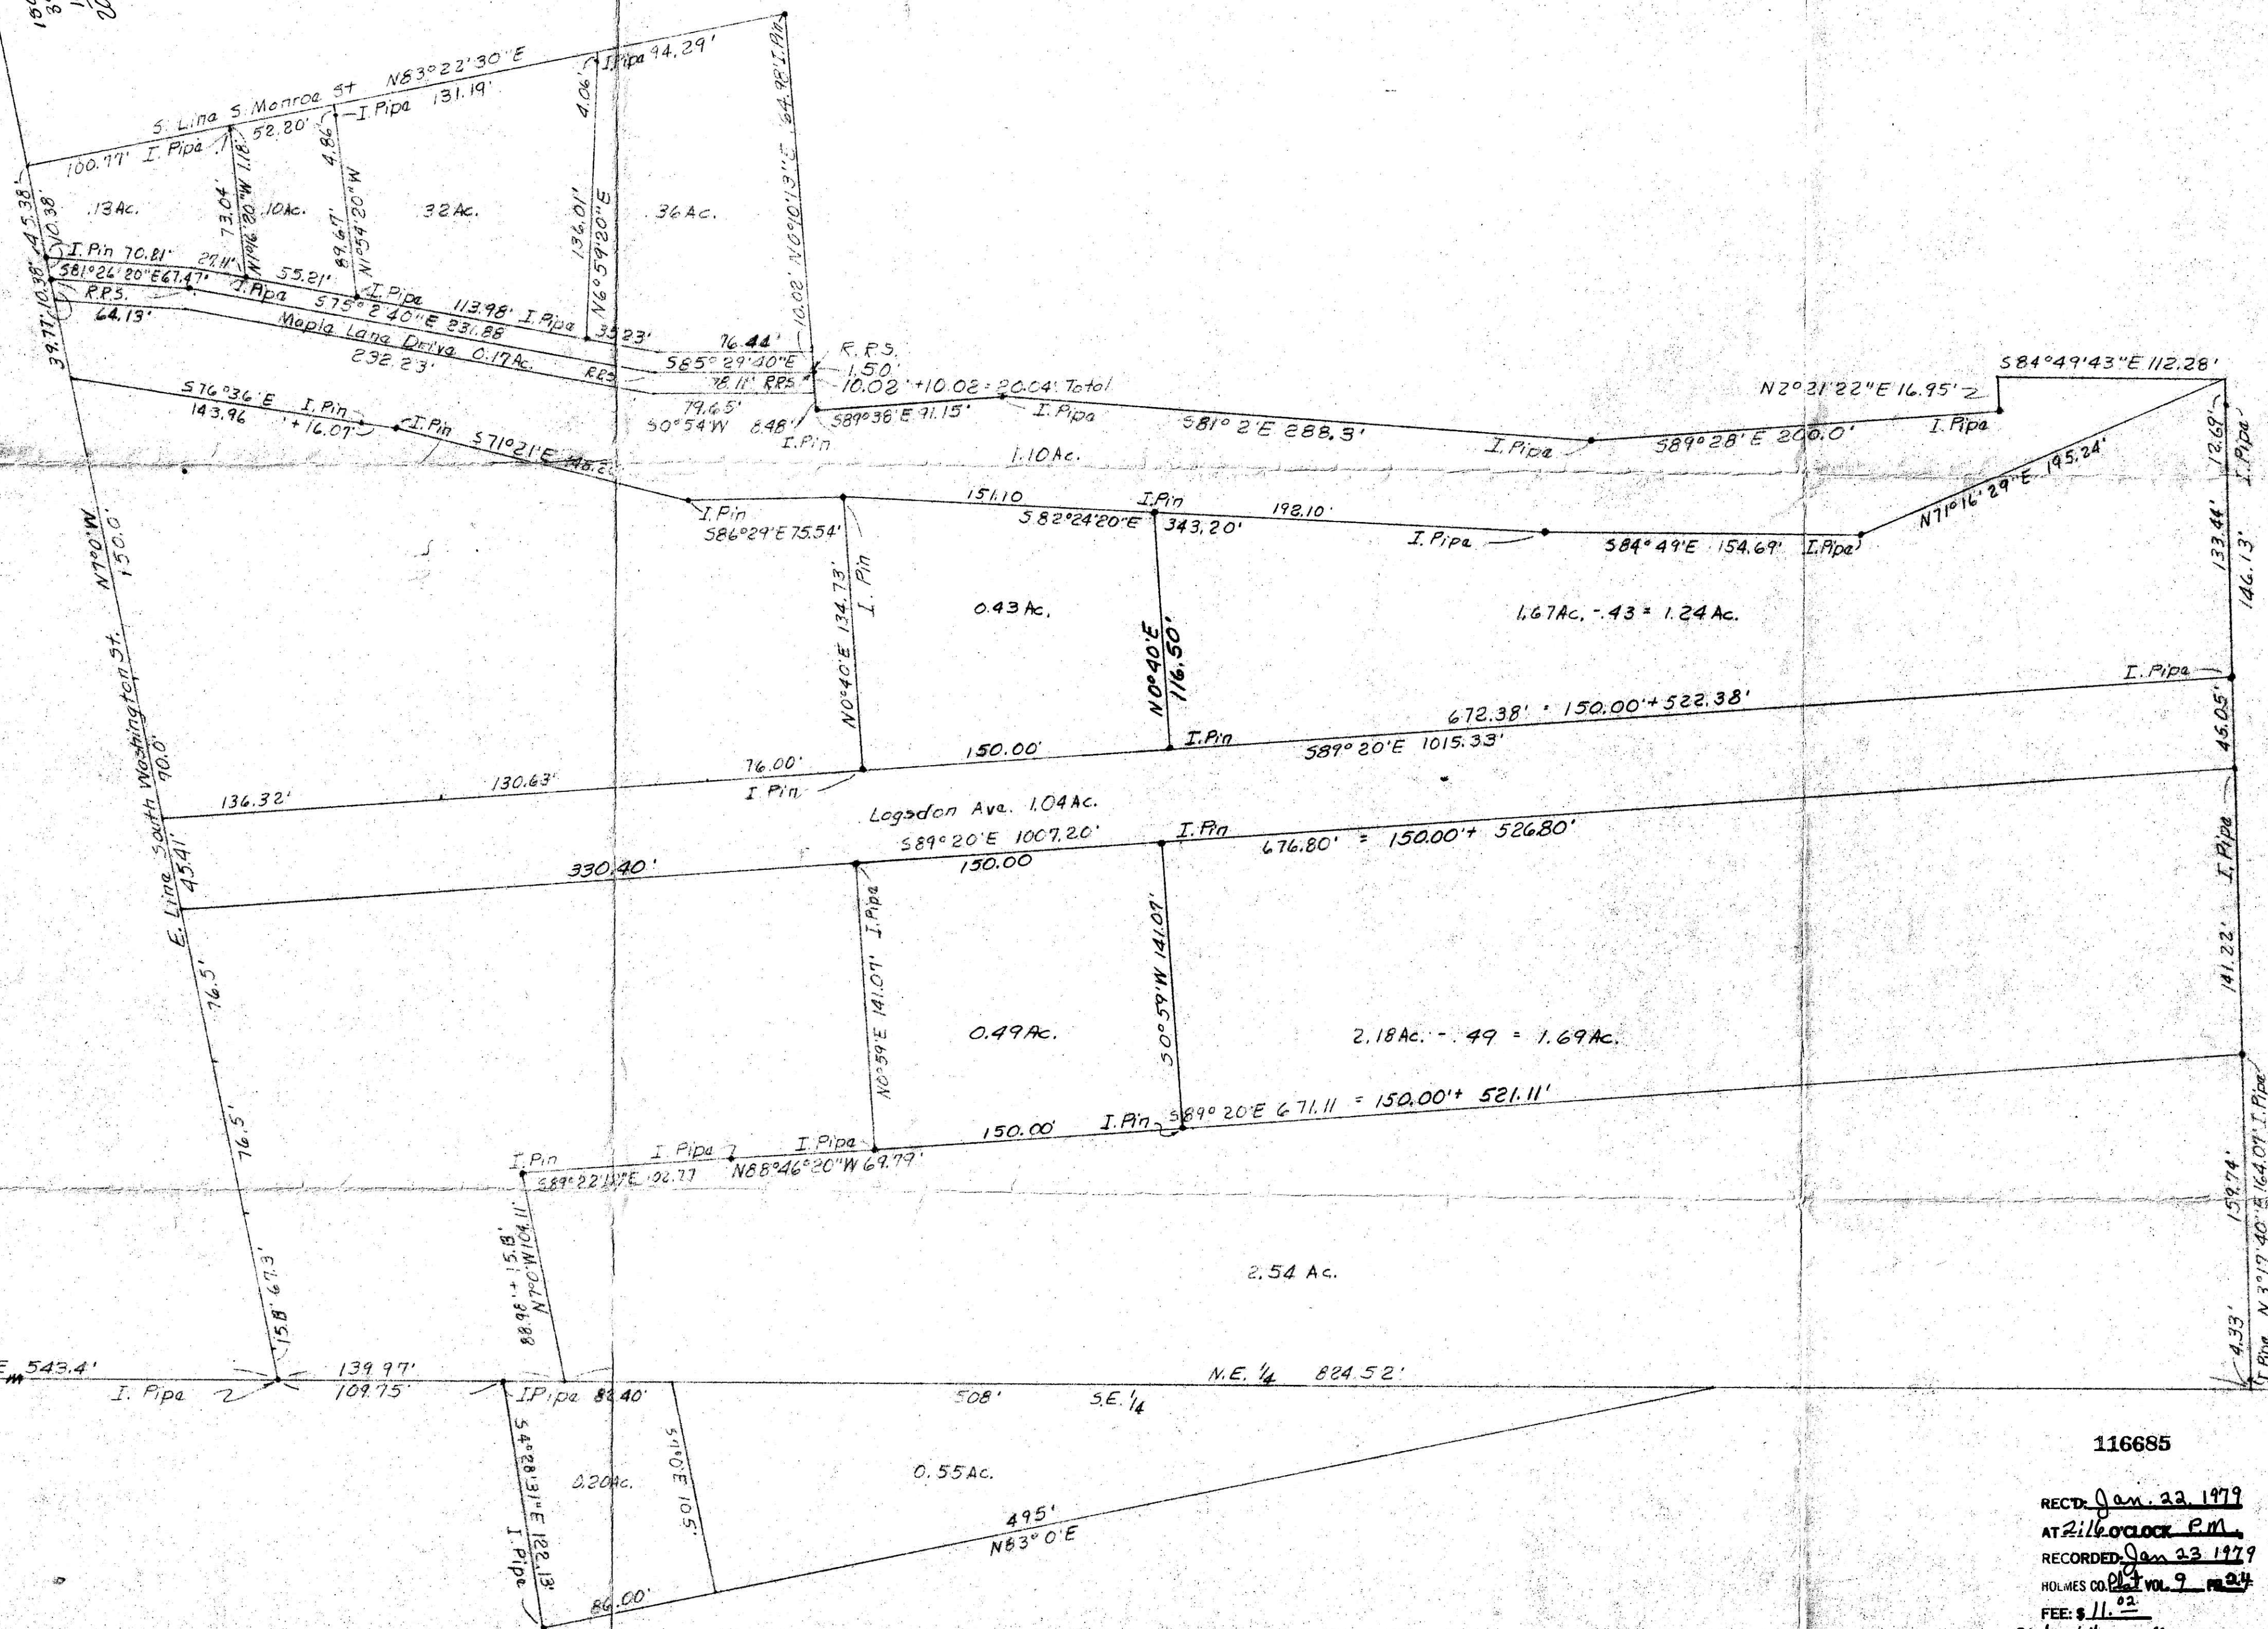

Stone S.W. corner
NE Qtr. 519, T9N, R7W
Vol. 89 Pg. 305

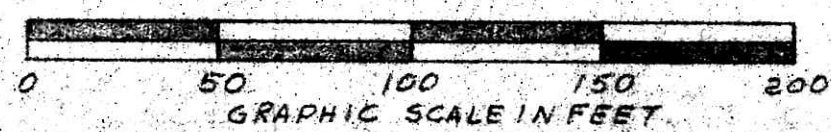

116685

RECTD: Jan. 22, 1979
AT 2:16 O'CLOCK P.M.
RECORDED: Jan 23 1979
HOLMES CO. Plat Vol. 9 Pg. 24
FEE: \$ 11.⁰²

Richard Brown, Jr. Recorder
Deed Vol. 204 Pg. 636

PLAT OF A SURVEY OF LANDS OF
HARRY C. LOGSDON (Deed)
Known as part of N.E. & S.E. 1/4 S. 19, T. 9 N, R. 7 W., of Hardy Twp., Holmes Co., Ohio
Robert L. Kosnar, Registered Surveyor #5193 1972