


NORTH

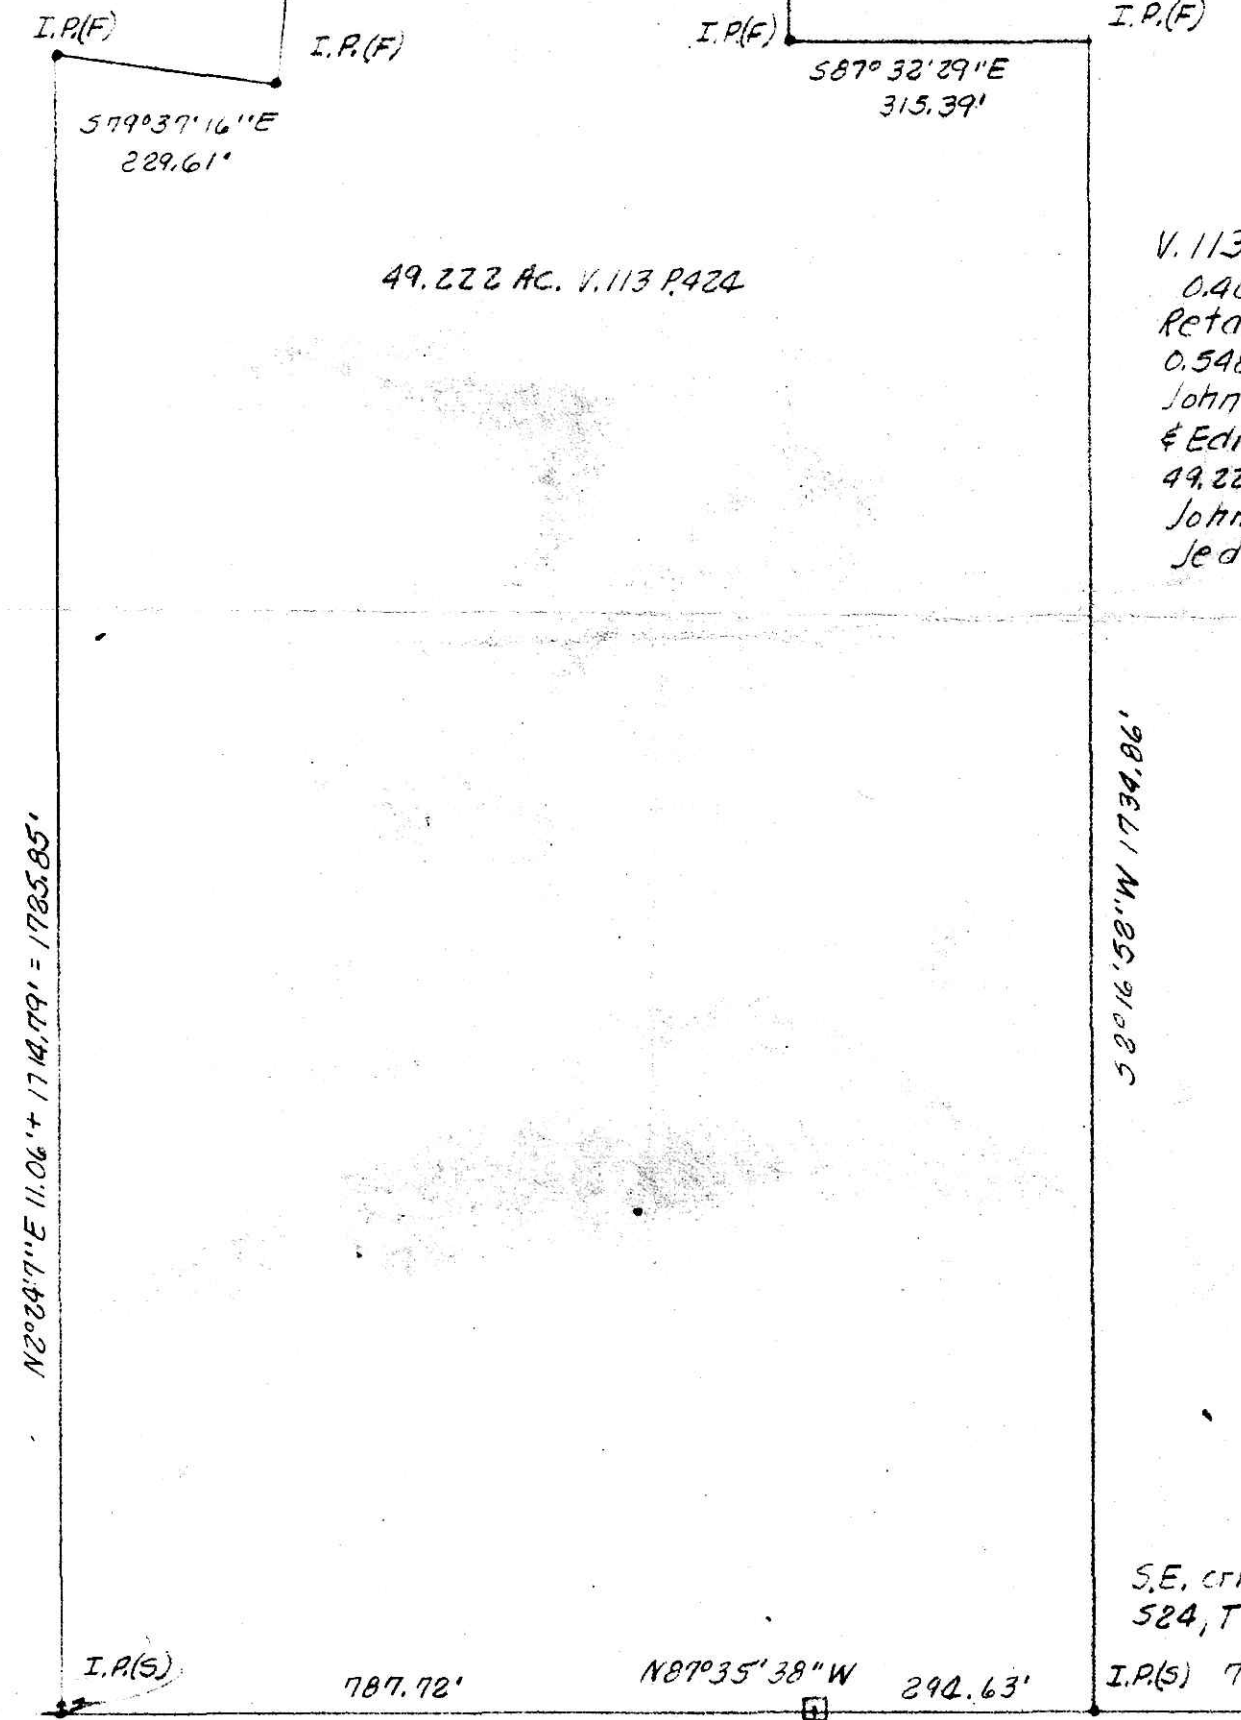


V. 113 P. 424
 0.462 AC.
 Retained by John P. Carillon
 0.548 AC.
 John P. Carillon to Ralph
 & Edith Carillon
 49.222 AC.
 John P. Carillon to
 Jed Baker.

117323

RECTD. April 5, 1929
 AT 11:50 O'CLOCK P.M.
 RECORDED April 6, 1929
 HOLMES CO. Plat VOL. 9 PG. 28
 FEE: \$ 4.⁰⁰

Richard Hansen RECORDER
 121712
 Deed Vol. 205 - Pg. 343

S.E. crnr W 1/2 S.W. 1/4
 524, T9N, R6W Hardy Twp.

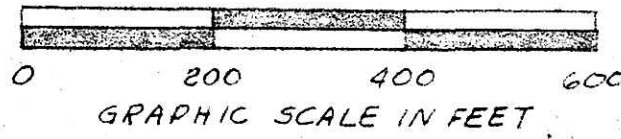

Stone on N. Line
 Lot 25, 2 1/4 T8N, R6W
 Stone to stone 1037.28'
 S.R. 5 P. 208 gives 1036.20'
 but does not mention stones 4/3/1840.

PLAT OF A SURVEY OF LANDS OF
 JOHN P. CARILLON
 Known as part of W. 1/2 S.W. 1/4 524, T9N,
 R6W of Hardy Twp., Hol. Co., Ohio.
 Robert L. Kasner P.S. 5193 P.E. 28820

3/5/79