

BEING PART OF: LOT 20, 28, 29
 SEC. 3
 QUAR. 3A0
 T 9 N. R 5 W
 TOWNSHIP BERLIN
 COUNTY HOLMES, OHIO, U.S.W.L.

THE COSHOCTON LAND SURVEYING SERVICE


233 S. FOURTH ST.

COSHOCTON, OHIO 43812

SURVEY FOR: ELI B. YODER

DATE: 8/79

SCALE: 1" = 200'

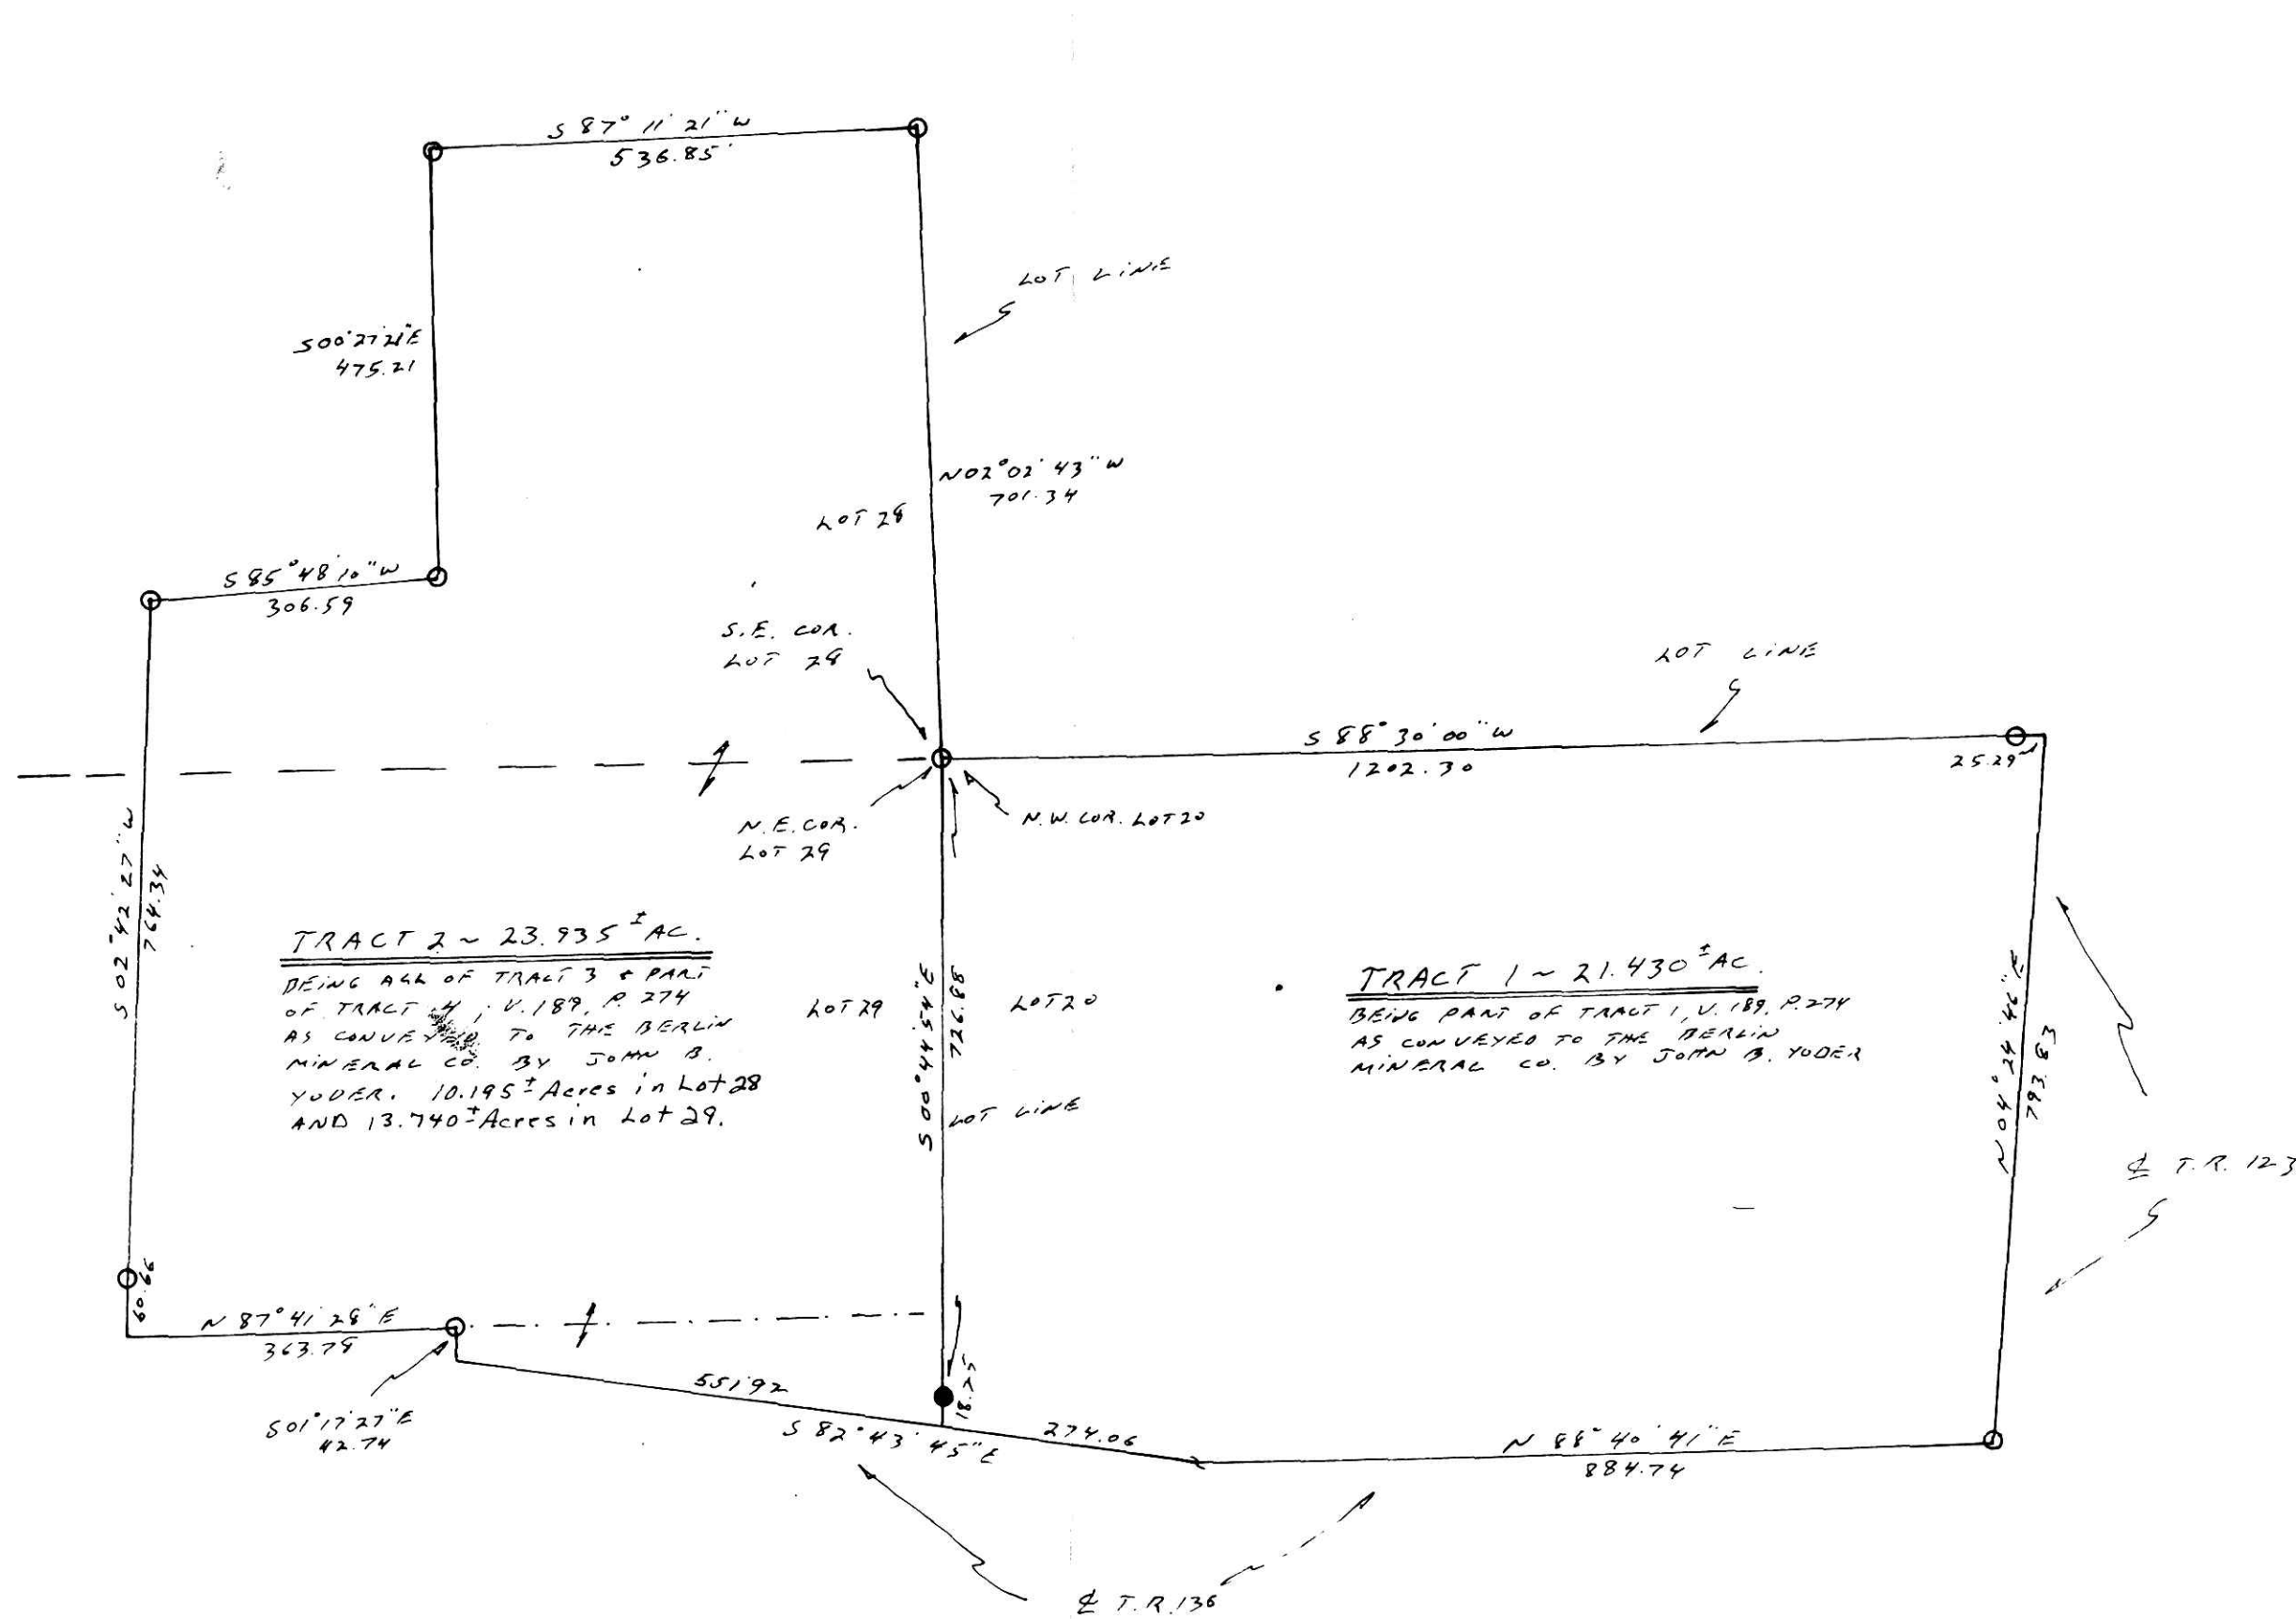

TRACT 2 ~ 23.935 AC.
 BEING ALL OF TRACT 3 & PART
 OF TRACT 4, V. 189, P. 274
 AS CONVEYED TO THE BERLIN
 MINERAL CO. BY JOHN B.
 YODER, 10.195[±] Acres in Lot 28
 AND 13.740[±] Acres in Lot 29.


TRACT 1 ~ 21.430 AC.
 BEING PART OF TRACT 1, V. 189, P. 274
 AS CONVEYED TO THE BERLIN
 MINERAL CO. BY JOHN B. YODER

118170

REC'D: June 22, 1979
 AT 4:30 O'CLOCK P.M.
 RECORDED: June 25, 1979
 HOLMES CO. Vol 9, Pg 39
 FEE: \$ 6.57
 Richard Brown RECORDED
 21 x 15 1/2 x 2
 Deed Vol. 206-Pg. 269

- - SET IRON PIN
- - FOUND IRON PIN
- - FOUND STONE
- ▲ - SET P.K. NAIL
- △ - FOUND P.K. NAIL
- - CORNER POST

I hereby certify the above plat to be correct to the best of my knowledge and belief.

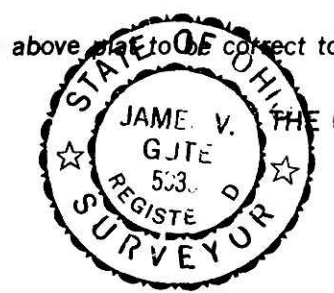

THE COSHOCTON LAND SURVEYING SERVICE
 REGISTERED SURVEYOR 5935
 REGISTERED ENGINEER 37405