

BEING PART OF: LOT 19
 SEC. _____
 QUAR. 1ST
 T 9 N. R 6 W
 TOWNSHIP BARKIN
 COUNTY HOLMES, OHIO, U.S.A.

THE COSHOCTON LAND SURVEYING SERVICE, INC.

233 S. FOURTH ST.



COSHOCTON, OHIO 43812

SURVEY FOR: LEVI BEACHY
 FORMER SADIE MILLER LAN.
 DATE: 6/79
 SCALE: 1" = 200'

Subject To All Easements
 And Right-Of-Way's, Public
 And Private, Of Record

Deed Vol. 206-Pgs. 668, 672, 676,
 680, 684. **118593**

REC'D July 30th 1979
 RECORDED 1:23 O'CLOCK P.M.
 RECORDED July 31, 1979
 HOLMES CO. Plat VOL. 9 PG. 43
 FEB 8 7 01
 Richard Crane RECORDER
 16 1/2 x 21 1/2

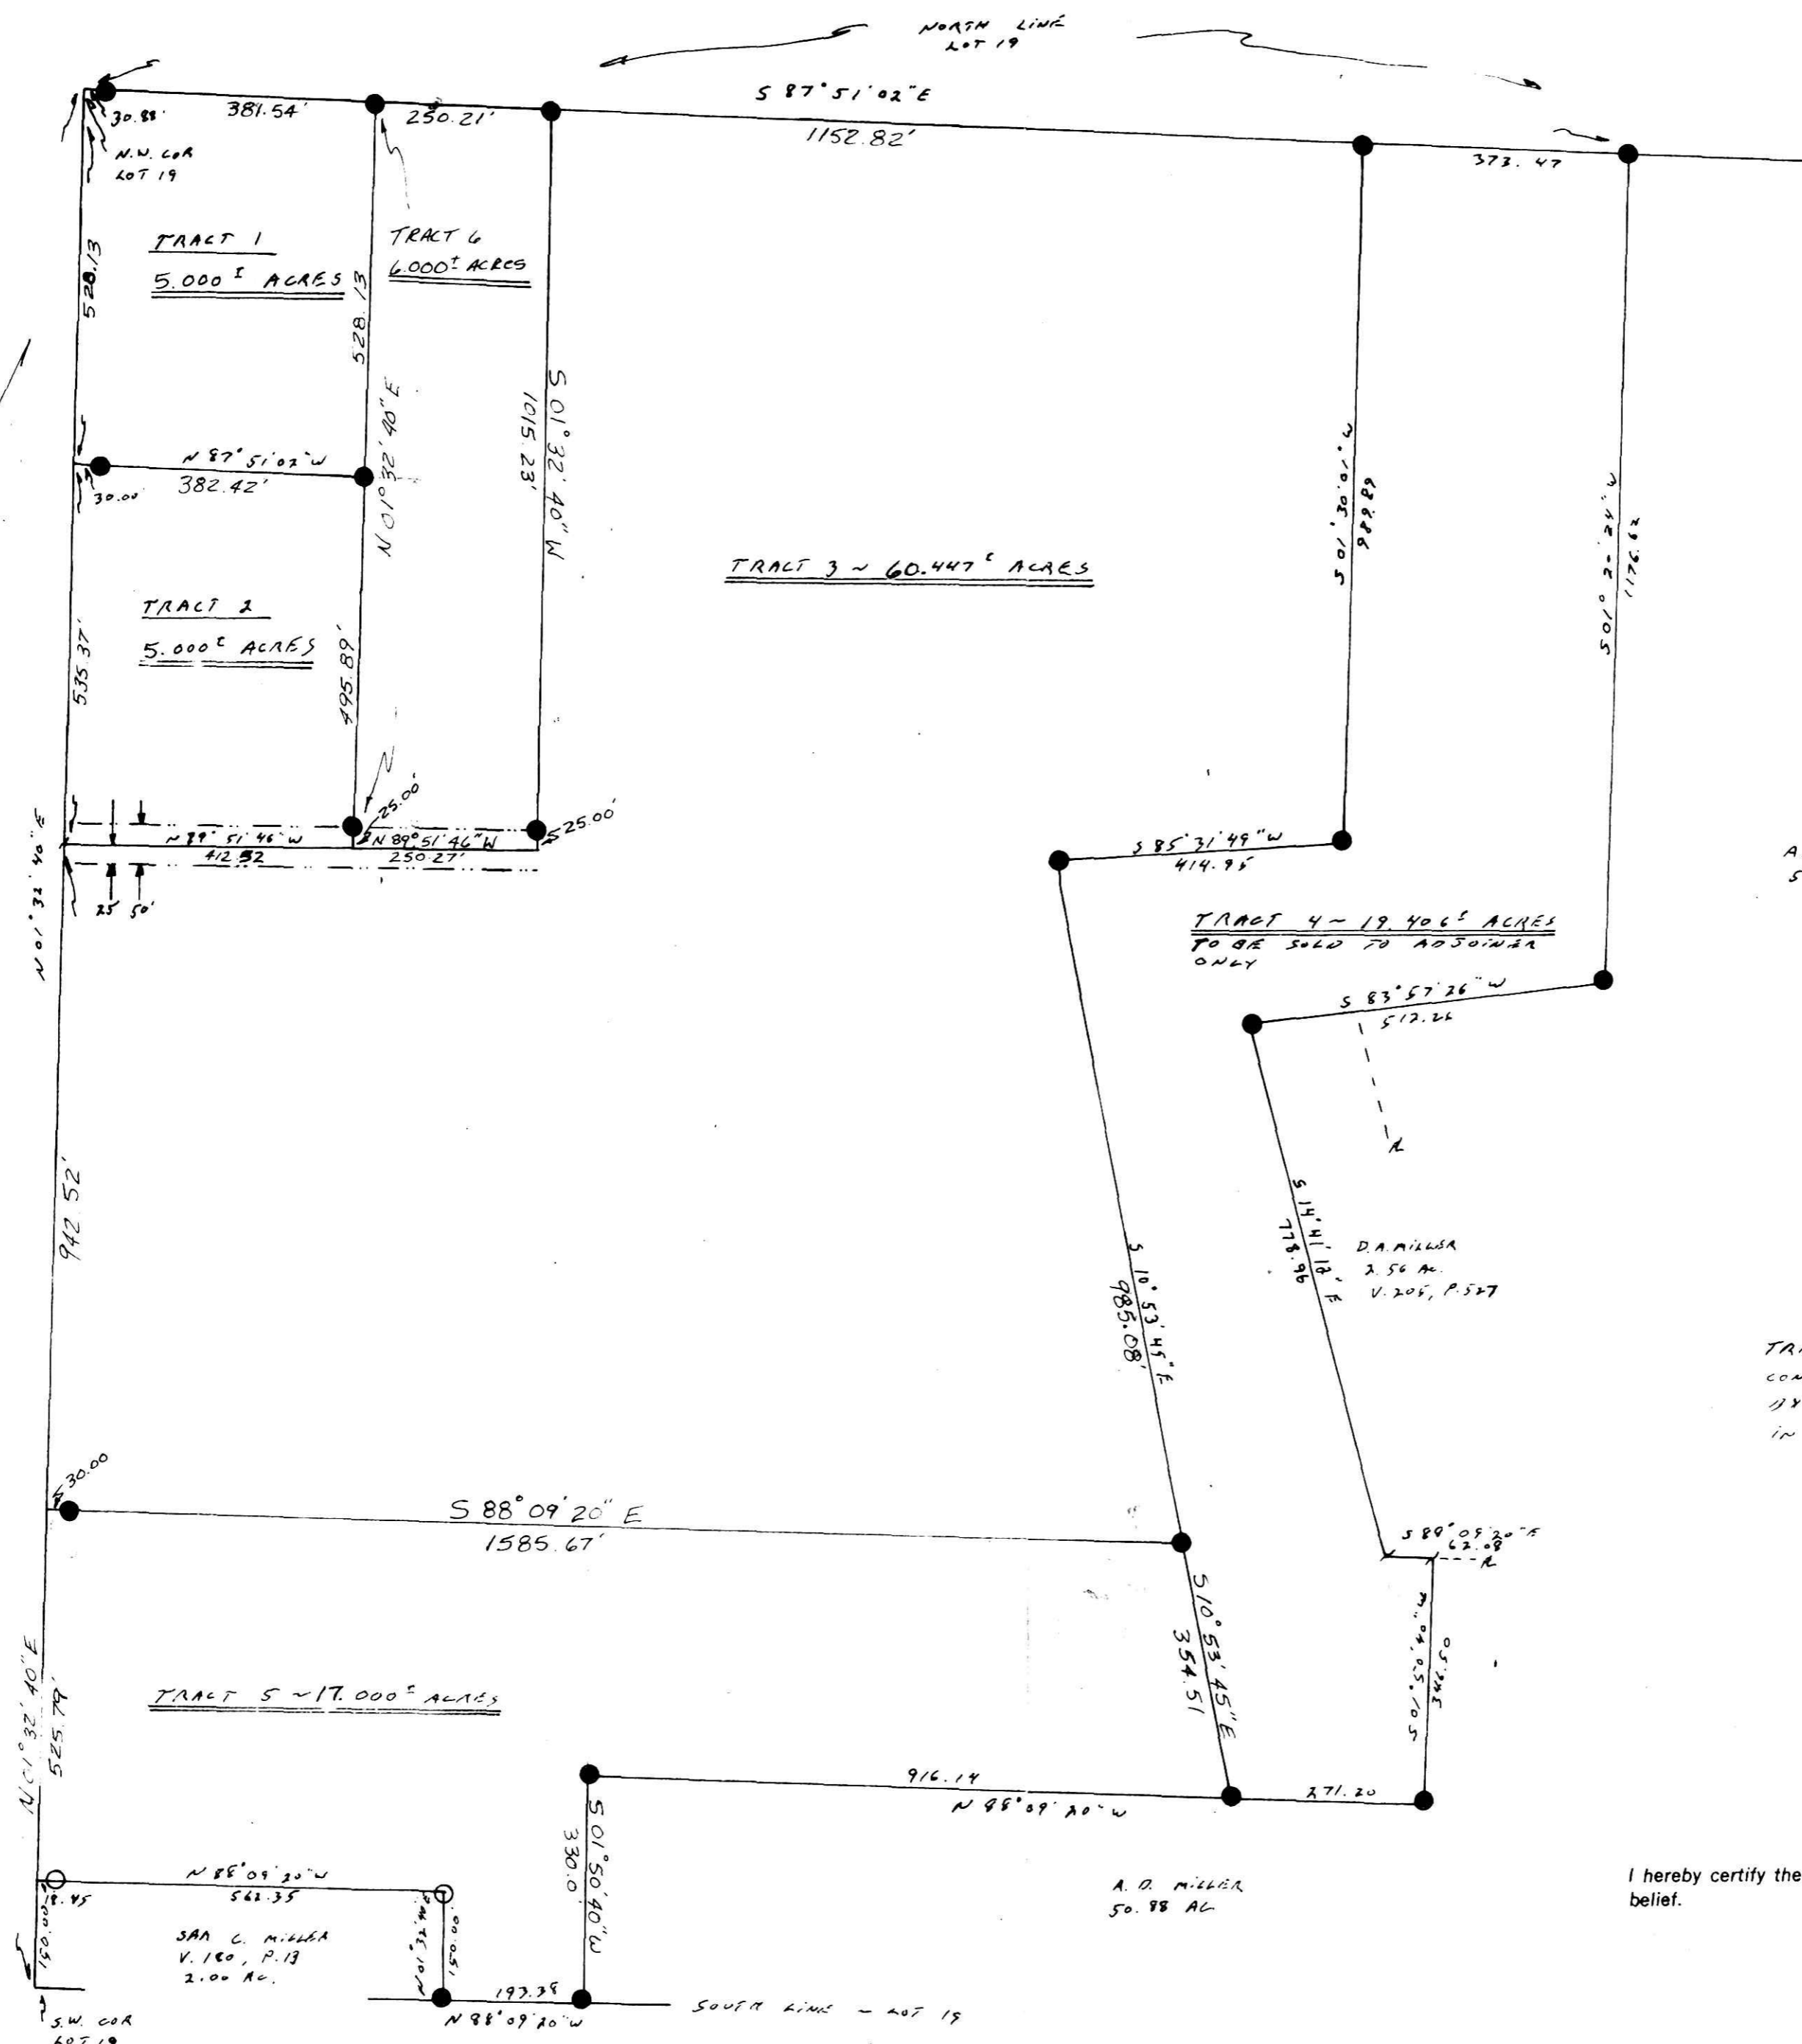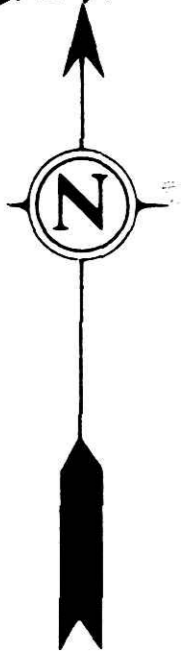

TRACTS 1-6 BEING PART OF THE LAND
 CONVEYED TO MELVIN S. MILLER, ET AL.
 BY C. OF T. FANA SADIE MILLER, DEED,
 IN V. 180, P. 11

- ⊗ - SET RR SPIKE
- ⊙ - FND RR SPIKE
- ⊙ - SET CONC MON
- ⊙ - FND CONC MON
- - SET IRON PIN
- - FOUND IRON PIN
- - FOUND STONE
- ▲ - SET PK NAIL
- △ - FOUND PK NAIL
- ⊙ - CORNER POST

I hereby certify the above plat to be correct to the best of my knowledge and belief.



THE COSHOCTON LAND SURVEYING SERVICE
 REGISTERED SURVEYOR 5935
 REGISTERED ENGINEER 27405