

BEING PART OF: LOT 17
 SEC. 17, N. E. 1/4
 QUAR. 122
 T 8 N. R 5 W
 TOWNSHIP CLARK
 COUNTY NOVAES, OHIO, U.S.M.L.


THE COSHOCTON LAND SURVEYING SERVICE, INC.

233 S. FOURTH ST. COSHOCTON, OHIO 43812

SURVEY FOR: LEVI SHADOK
 LANDS OF I. MAST
 DATE: 6/79
 SCALE: 1" = 20'

THE VILLAGE OF FARMERTOWN

ALL LOTS ARE PART OF THE VILLAGE OF FARMERTOWN AS RECORDED IN DEED RECORD 1, P. 388

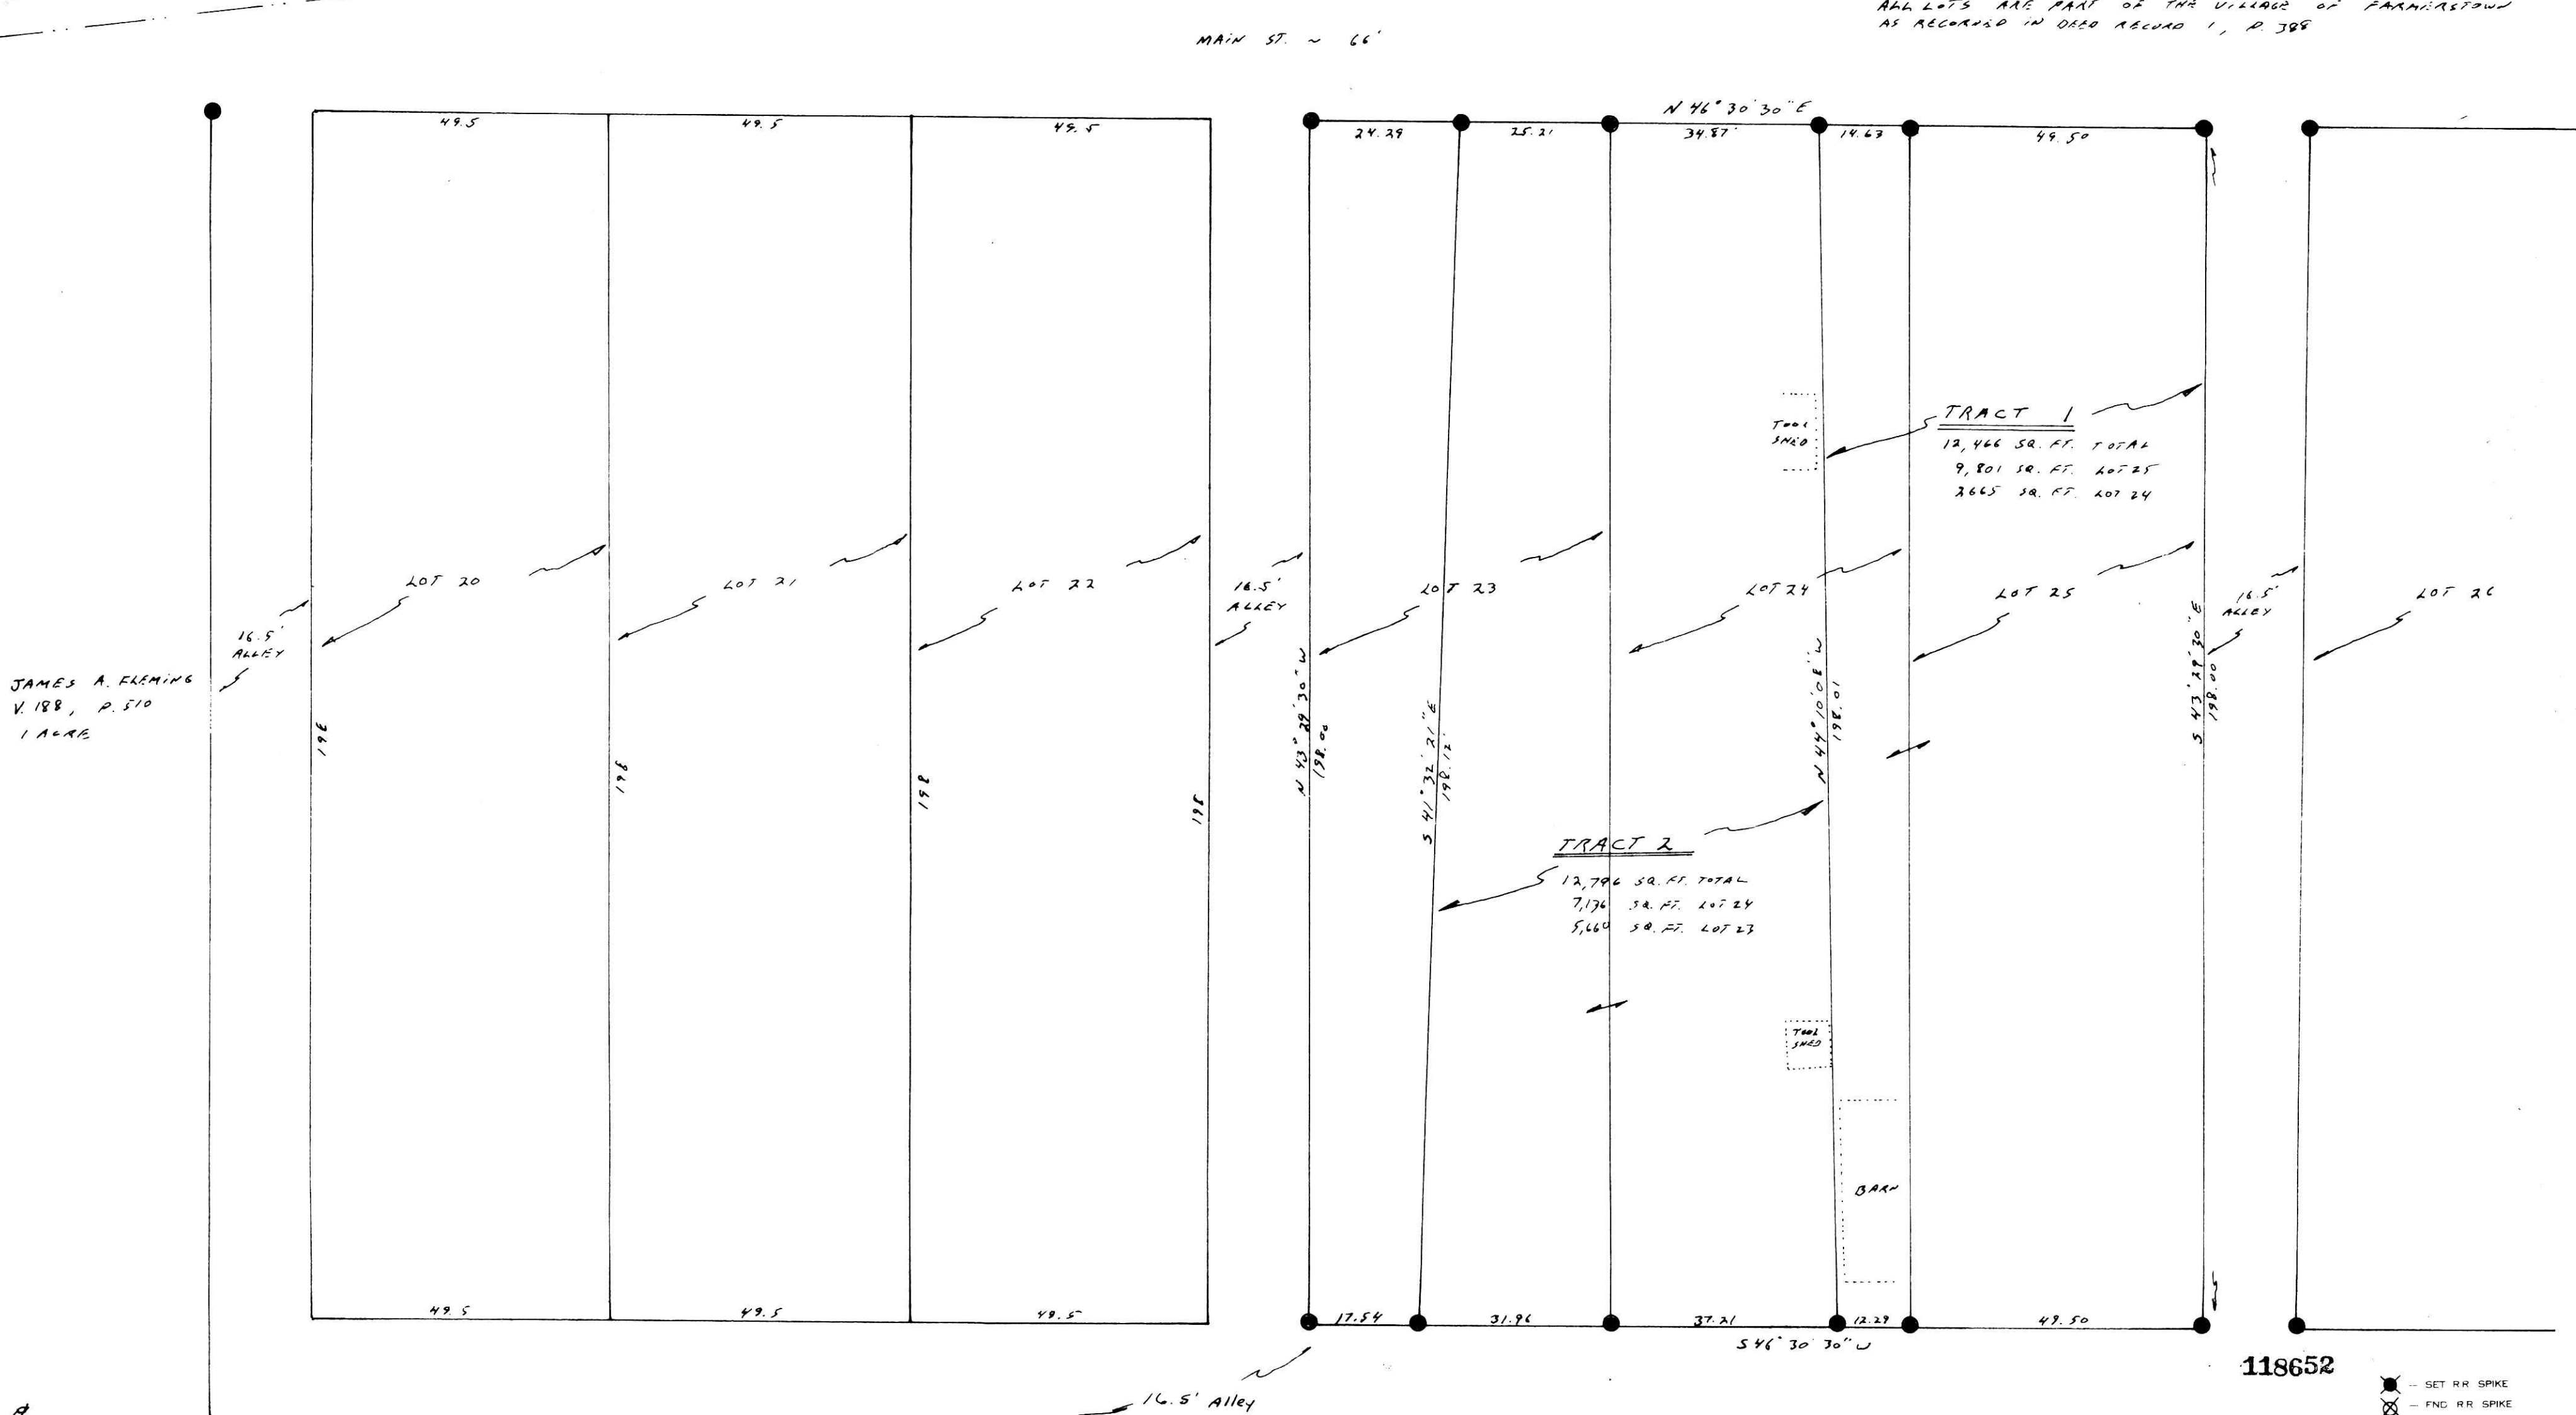

JAMES A. FLEMING
 V. 188, P. 510
 1 ACRE

TRACT 1
 12,466 SQ. FT. TOTAL
 9,801 SQ. FT. LOT 25
 2,665 SQ. FT. LOT 24

TRACT 2
 12,796 SQ. FT. TOTAL
 7,176 SQ. FT. LOT 24
 5,620 SQ. FT. LOT 23

118652

TRACT 1 IS ALL OF THE LAND "OCCUPIED" BY IVAN E. MAST UNDER TITLE CONVEYED TO HIM BY SUSIE E. MAST IN V. 152, P. 309 IN ORDER FOR THE DESCRIPTION TO BE VALID, IT MUST BE Q.C. TO HIM BY THE ADJOINER TO THE S.W. (ROMAN D. MILLER - V. 175, P. 178)

TRACT 2 IS ALL THE LAND "OCCUPIED" BY ROMAN D. MILLER UNDER TITLE GIVEN HIM IN V. 175, P. 178 IN ORDER FOR THE DESCRIPTION TO BE VALID IT MUST BE Q.C. TO HIM BY IVAN E. MAST AND THE ADJOINER TO THE S.W. (ALVIN MILLER)

4.279 AC.
 SEE SURVEY FOR
 ATHEE W. OSWALD
 DATED 5/78

REC'D: August 2nd 1979
 AT 2:47 O'CLOCK P.M.
 RECORDED: Aug. 3, 1979
 HOLMES CO. Plat VOL. 9, PG. 44
 FEE: \$ 6.⁹⁶
 Richard D. Guter
 16 1/2 X 21 X 2

- ⊗ - SET RR SPIKE
- ⊗ - FND RR SPIKE
- ⊙ - SET CONC MON
- ⊙ - FND CONC MON
- - SET IRON PIN
- - FOUND IRON PIN
- - FOUND STONE
- ▲ - SET PK NAIL
- △ - FOUND PK NAIL
- - CORNER POST

I hereby certify the above plat is correct to the best of my knowledge and belief.



THE COSHOCTON LAND SURVEYING SERVICE
 REGISTERED SURVEYOR
 REGISTERED ENGINEER

Subject To All Easements
 And Right-Of-Way's, Public
 And Private, Of Record

ALL LOT LINES AT 90°

IRON PIN ALSO SET AT MOST EASTLY COR LOT 27

(614)-622-4545

C 15, P 22

BRUNING 40-21-38975