



BEING PART OF: LOT _____
 SEC. 11
 QUAR. _____
 T 14 N. R 14 W
 TOWNSHIP SALT CREEK
 COUNTY HOLMES, OHIO

THE COSHOCTON LAND SURVEYING SERVICE

233 S. FOURTH ST.

COSHOCTON, OHIO 43812

SURVEY FOR: HOLMES LIMESTONE
MT. HOPE
 DATE: 2/79
 SCALE: 1" = 50'

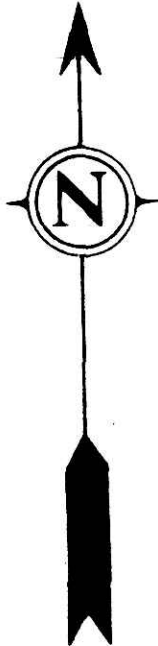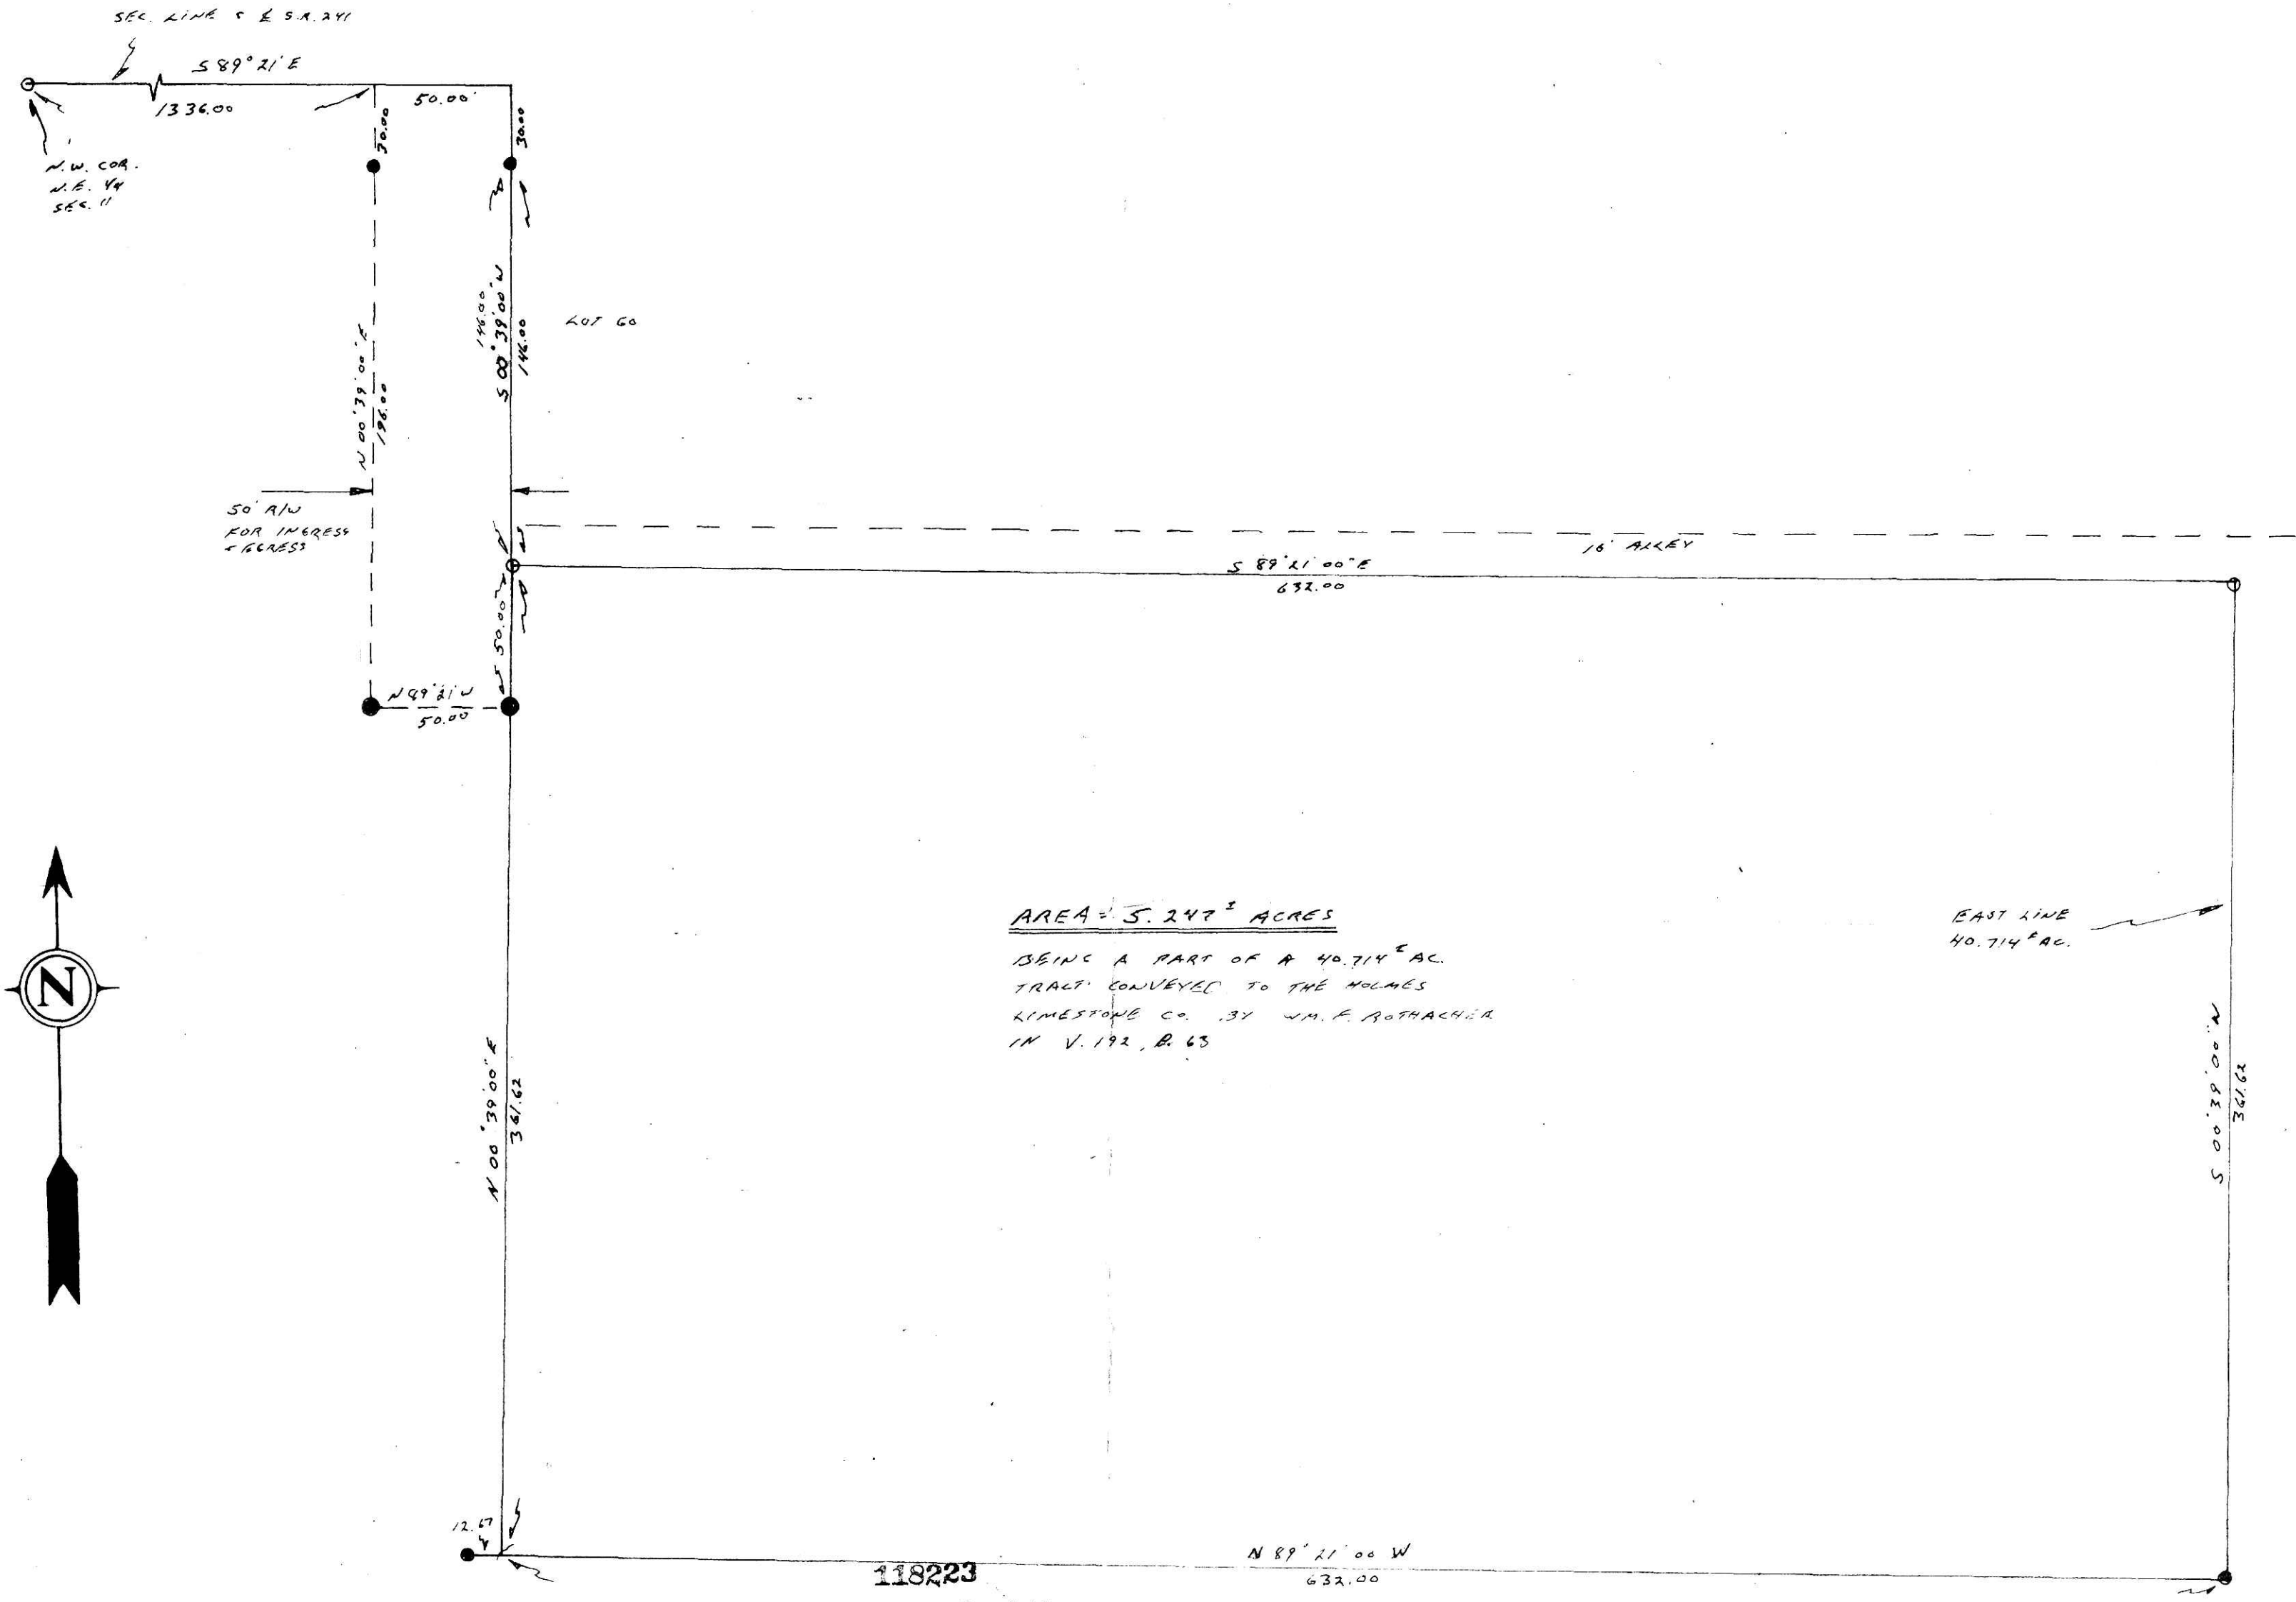

AREA 5.247[±] ACRES
 BEING A PART OF A 40.714[±] AC.
 TRACT CONVEYED TO THE HOLMES
 LIMESTONE CO. BY W.M.F. BROTHERS
 IN V. 192, B. 63

- - SET IRON PIN
- - FOUND IRON PIN
- - FOUND STONE
- ▲ - SET P.K. NAIL
- △ - FOUND P.K. NAIL
- - CORNER POST

118223
 REC'D: June 27, 1979
 AT 2:15 O'CLOCK P.M.
 RECORDED: June 28, 1979
 HOLMES CO. Plat VOL. 9 PG. 41 *Recorded as pg. 49.*
 FEE: \$ 7.00
Richard Brown RECORDER
21 1/4 x 16 1/2 x 2
 Deed Vol. 206-Pg. 310



I hereby certify the above plat to be correct to the best of my knowledge and belief.

THE COSHOCTON LAND SURVEYING SERVICE

James V. Gute
 REGISTERED SURVEYOR 5935
 REGISTERED ENGINEER 5875

Subject To All Easements
 And Right-Of-Way's, Public
 And Private, Of Record