


BEING PART OF: LOT _____
 SEC. 5
 QUAR. _____
 T. 14 N. R. 12 W.
 TOWNSHIP SALK CREEK
 COUNTY HOLMES OHIO
 CONGRESS LANDS NORTH OF OLD 7 RANGES

THE COSHOCTON LAND SURVEYING SERVICE, INC.


233 S. FOURTH ST.

COSHOCTON, OHIO 43812

SURVEY FOR: PAUL MILLER
 LANDS OF C.A. KIRGORE
 DATE: 12/17/79
 SCALE: 1" = 200'

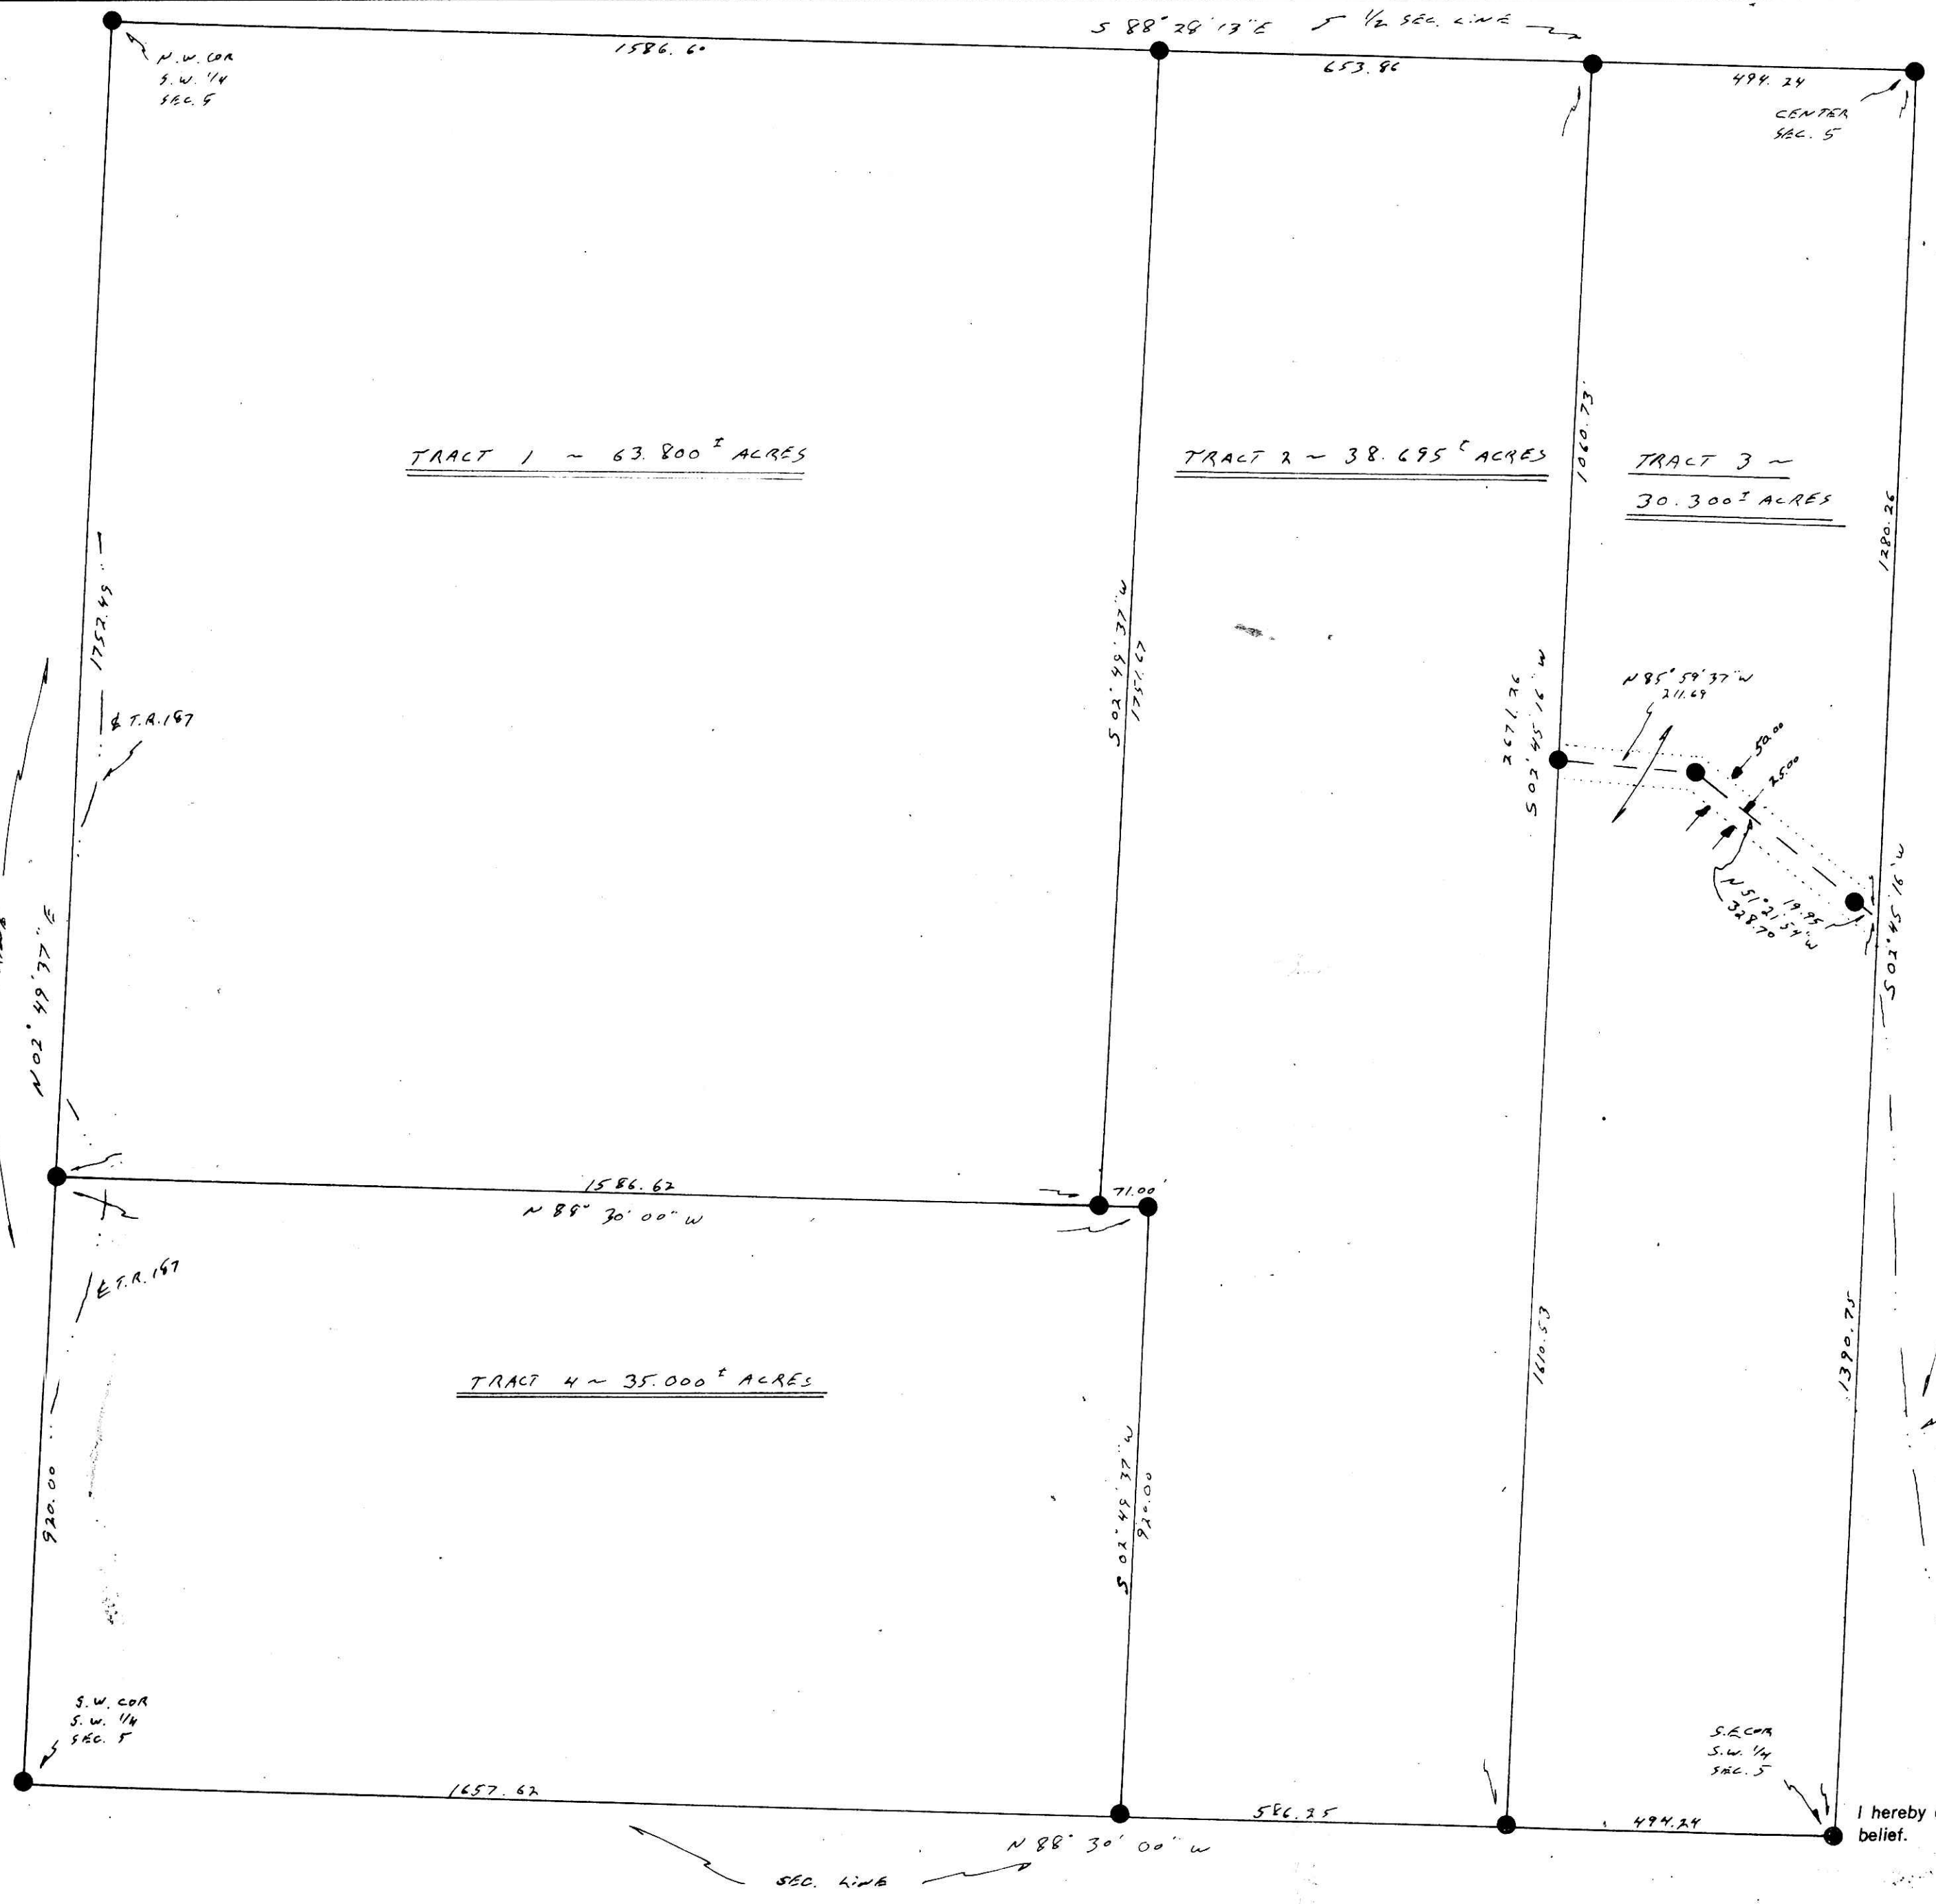

TRACTS 1-4 BEING A PART OF A 160 AC.
 (ASSUMED TO CONTAIN 167.795 AC) CONVEYED
 TO C.A. KIRGORE BY THE ESTATE OF A.T.
 KIRGORE IN V. III, P. 317, PARCEL #1

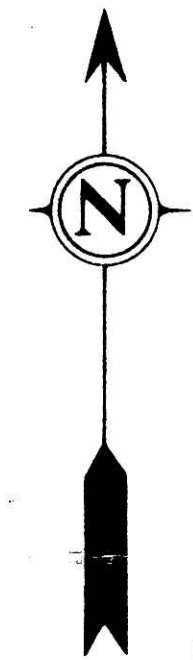

120172

REC'D December 19, 1979
 AT 2:35 O'CLOCK P.M.
 RECORDED December 20, 1979
 HOLMES CO. Vol. 9, P. 52
 FEE \$6.90
 Richard H. Guter
 2 1/2 x 16 1/2 x 2

Deed Vol. 208-Pgs. 233-236-238-
 Subject To All Easements 24-242
 And Right-Of-Way's, Public
 And Private, Of Record



- - SET RR SPIKE
- - FND RR SPIKE
- ⊗ - SET CONC. MON
- ⊙ - FND CONC MON
- - SET IRON PIN
- - FOUND IRON PIN
- - FOUND STONE
- ▲ - SET P.K. NAIL
- △ - FOUND P.K. NAIL
- - CORNER POST

I hereby certify the above plat to be correct to the best of my knowledge and belief.

THE COSHOCTON LAND SURVEYING SERVICE

REGISTERED SURVEYOR 5935
 REGISTERED ENGINEER 37405

BRUNING 40-2-38975