


BEING PART OF: LOT
 SEC. 15
 QUAR. 2ND
 T¹N. R²W
 TWP. HARDY
 COUNTY HOLMES, OHIO, U.S.A.

THE COSHOCTON LAND SURVEYING SERVICE
 233 S. FOURTH ST. COSHOCTON, OHIO 43812
 PHONE: 614-622-4545

SURVEY FOR: GERALD HIPF

DATE: 10/79

SCALE: 1" = 100'

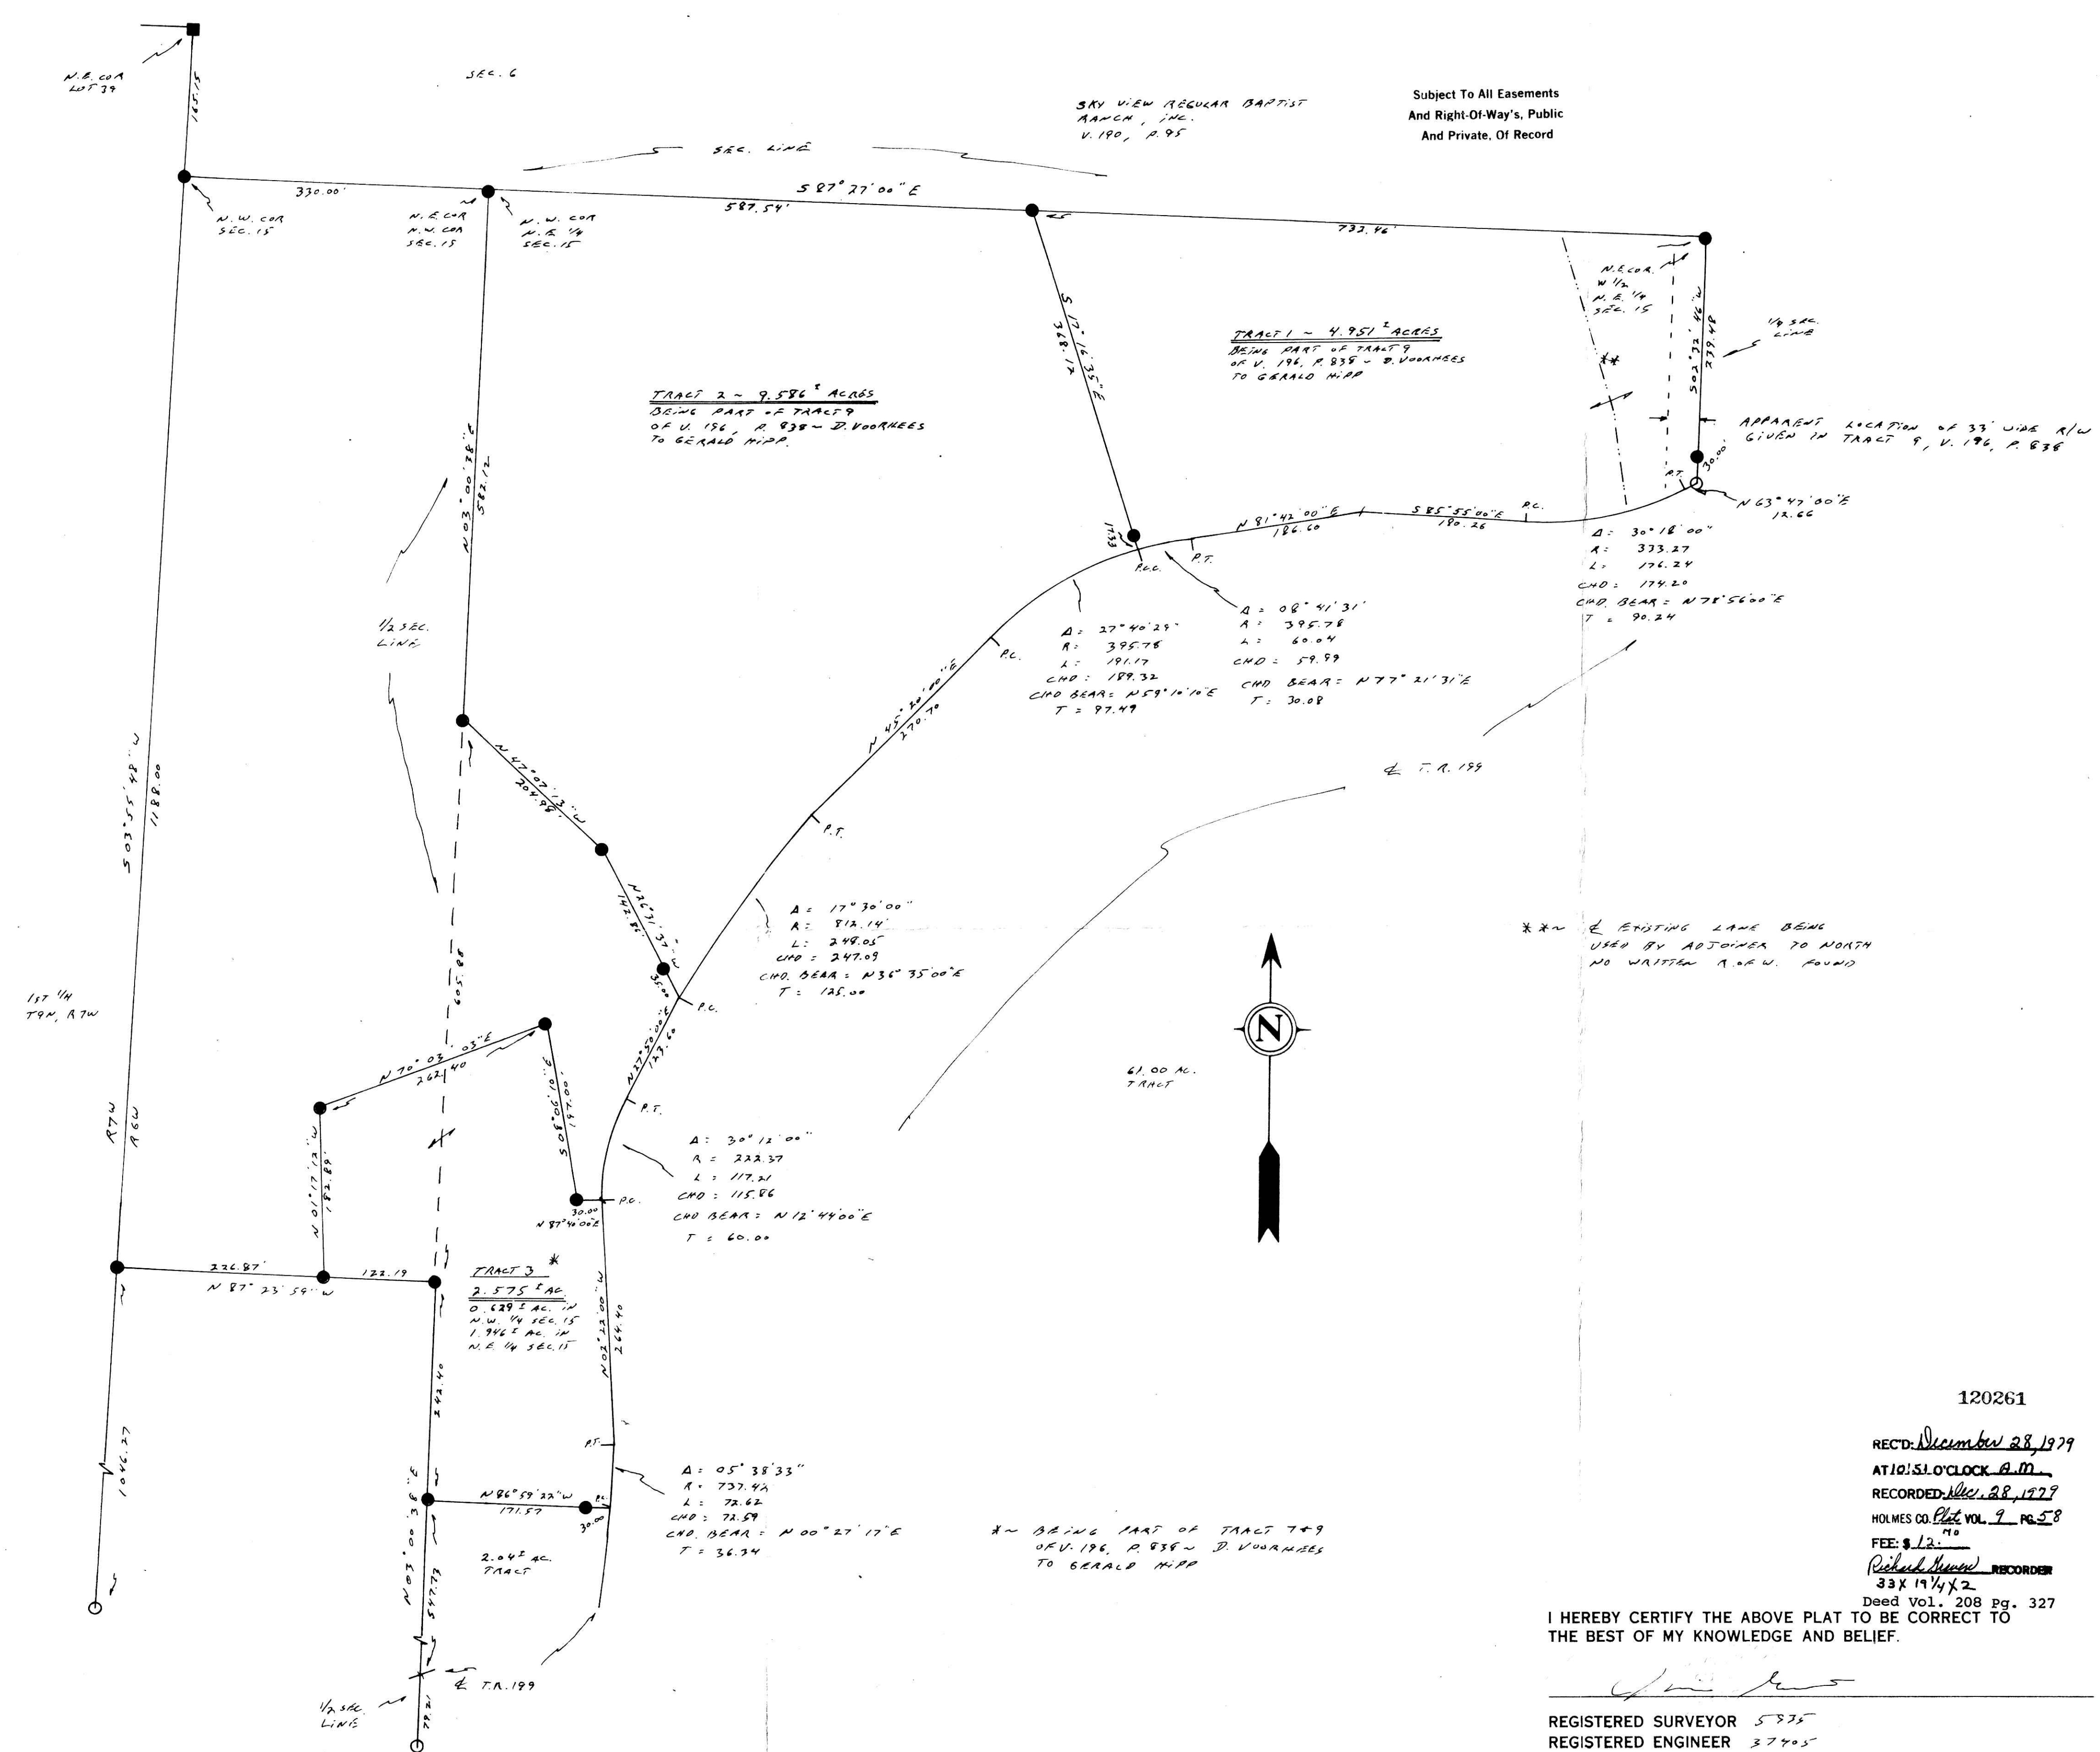

120261

REC'D: December 28, 1979
 AT 10:51 O'CLOCK A.M.
 RECORDED: Dec. 28, 1979
 HOLMES CO. Plat. VOL. 7 PG. 58
 FEE: \$ 12.00
Richard Hoover RECORDER
 Deed Vol. 208 Pg. 327

I HEREBY CERTIFY THE ABOVE PLAT TO BE CORRECT TO
 THE BEST OF MY KNOWLEDGE AND BELIEF.

James V. Gulte
 REGISTERED SURVEYOR 5835
 REGISTERED ENGINEER 37405

- ⊠ - SET RR SPIKE
- ⊗ - FND RR SPIKE
- ⊙ - SET CONC MON.
- - FND CONC MON.
- - SET IRON PIN
- - FOUND IRON PIN
- - FOUND STONE
- ▲ - SET P.K. NAIL
- △ - FOUND P.K. NAIL
- - CORNER POST

