


BEING PART OF: LOT 31, P.L. 14
 SEC. 31, T. 18N, R. 14W
 TOWNSHIP HOLMES, OHIO
 COUNTY CONGRESS, HOUSTON, OHIO
 CONGRESS ROAD, HOUSTON, OHIO

THE COSHOCTON LAND SURVEYING SERVICE, INC.
 233 S. FOURTH ST.
 COSHOCTON, OHIO 43812

SURVEY FOR: James V. Gite
 DATE: 2/7/80
 SCALE: 1" = 200'

120869

RECORD AT 3:04 P.M. OCTOBER 28, 1980
 RECORDED FEBRUARY 28, 1980
 HOLMES COUNTY VOL. 2, PAGE 1
 FEE: \$ 6.90
 Deed Vol. 208-Pg. 793

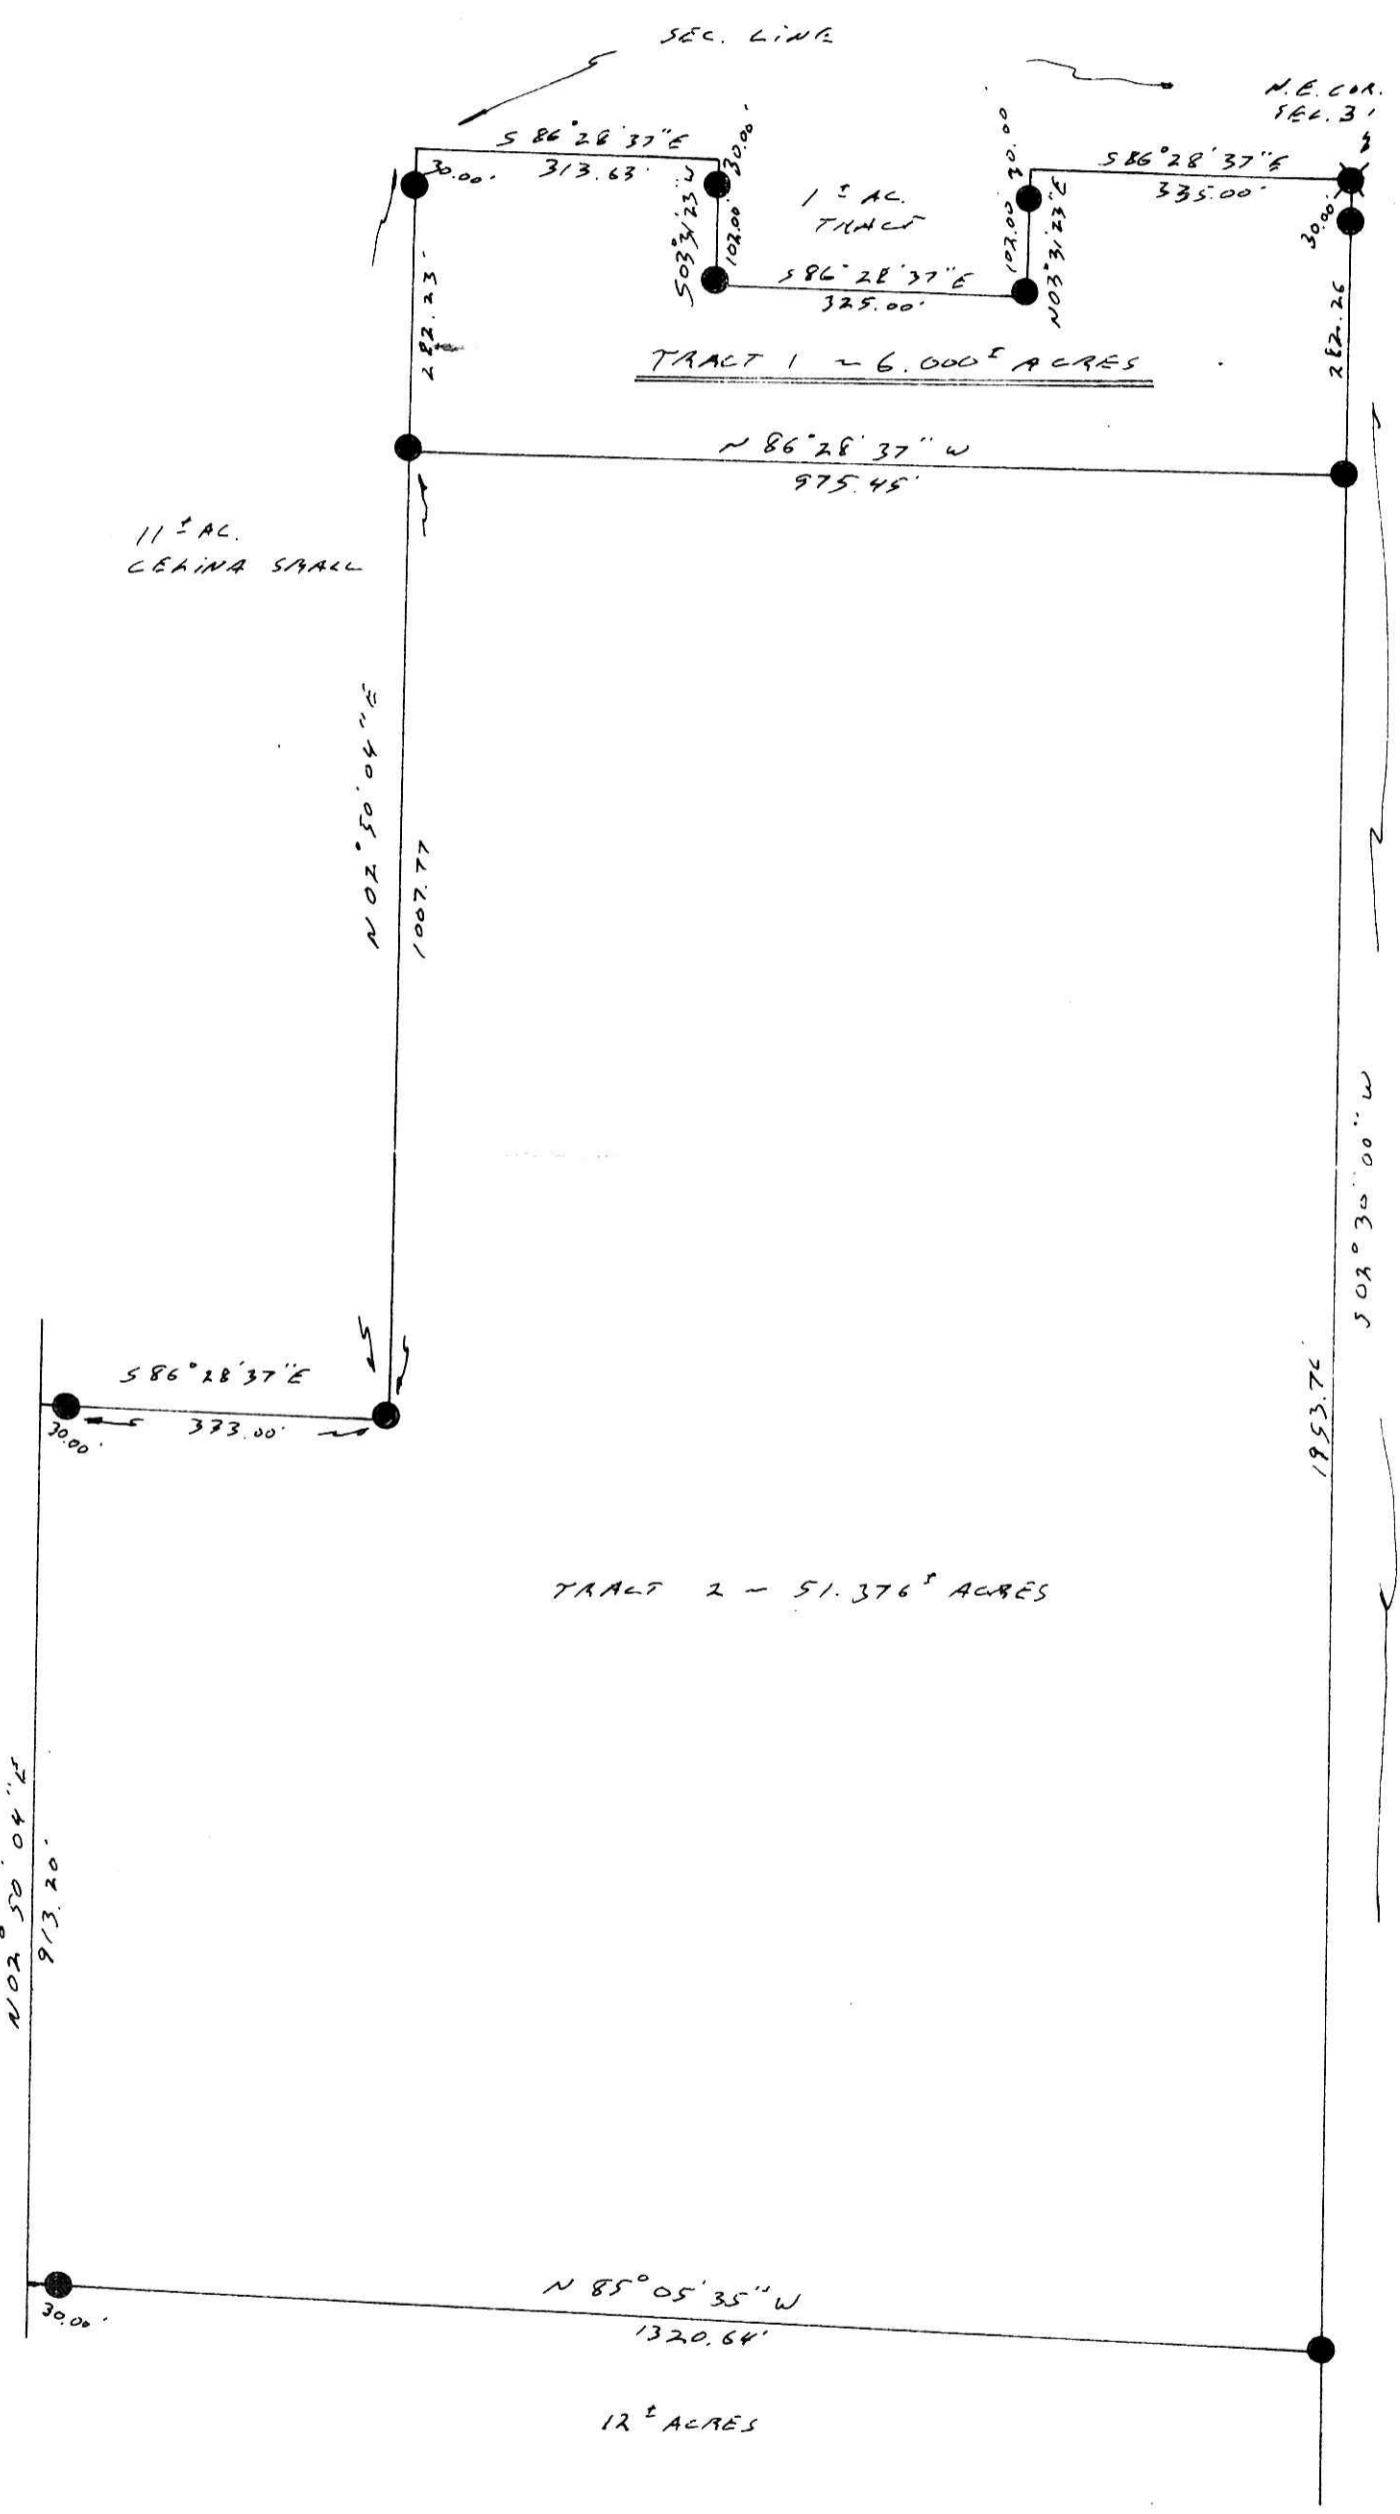

TRACTS 1 & 2 BEING ALL OF THE LAND CONVEYED TO RALPH M. MILLER BY GEORGE E. HUSTON AS 60[±] ACRES

Subject To All Easements
 And Right-Of-Way's, Public
 And Private, Of Record

I hereby certify the above plat to be correct to the best of my knowledge and belief.



- SET RR SPIKE
- FND RR SPIKE
- SET CONC. MON
- FND CONC. MON
- SET IRON PIN
- FND IRON PIN
- FND STONE
- SET PK. NAIL
- FND PK. NAIL
- CORNER POST

THE COSHOCTON LAND SURVEYING SERVICE

REGISTERED SURVEYOR 5935
 REGISTERED ENGINEER 37402