

SURVEY FOR: B. GARBER & D. DAVID  
 DATE: 7/12/79  
 SCALE: 1" = 200'


THE COSHOCTON LAND SURVEYING SERVICE, INC.  
 COSHOCTON, OHIO 43812  
 233 S. FOURTH ST.

BEING PART OF:  
 LOT: 18  
 SEC: 19  
 QUAR: 22  
 T 8 N. R 2 W  
 TOWNSHIP: HOLMES, OHIO, U.S.A.  
 COUNTY: HOLMES, OHIO, U.S.A.

- ⊗ SET IR SPIKE
- ⊙ FND RR SPIKE
- ⊖ SET CONC MON
- ⊙ FND CONC MON
- SET IRON PIN
- FND IRON PIN
- ⊖ FOUND STONE
- ⊖ SET PK NAIL
- ⊖ FND PK NAIL
- ⊖ CORNER POST

I hereby certify the above plat to be correct to the best of my knowledge and belief.

THE COSHOCTON LAND SURVEYING SERVICE  
 JAMES V. GUTE  
 5985  
 REGISTERED SURVEYOR 5935  
 REGISTERED ENGINEER 37405

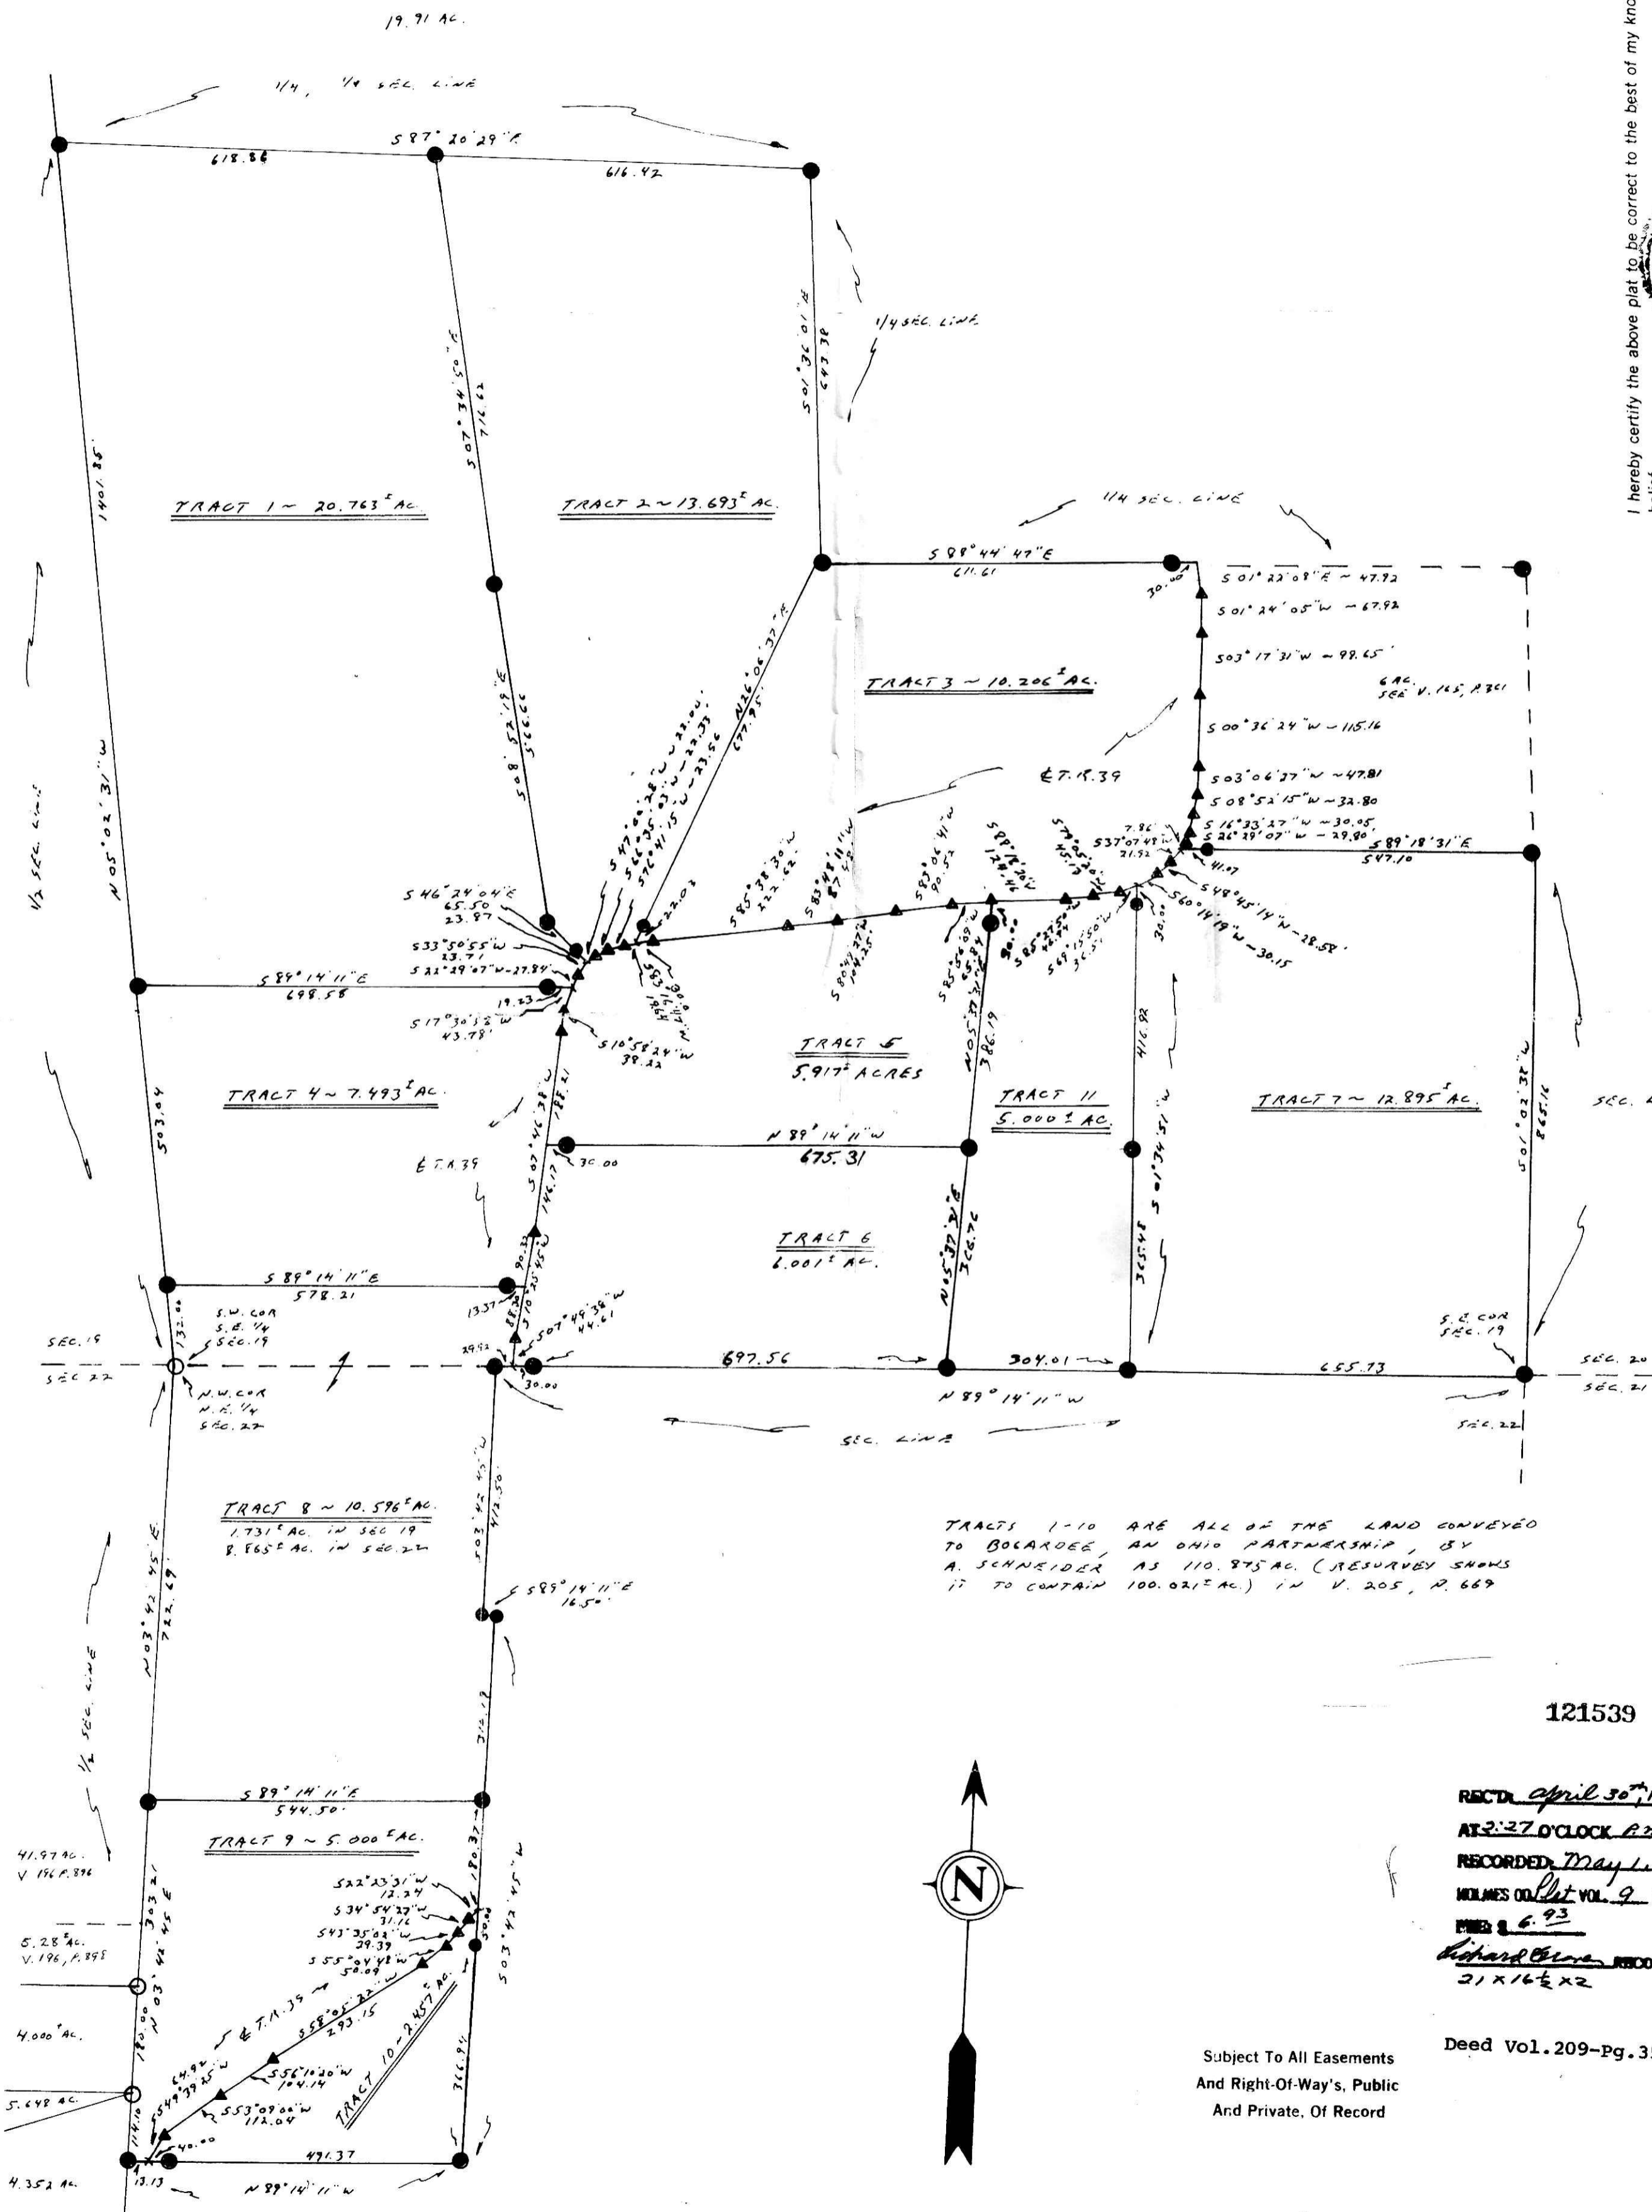

TRACTS 1-10 ARE ALL OF THE LAND CONVEYED TO BOLAROE, AN OHIO PARTNERSHIP, BY A. SCHNEIDER AS 110.975 AC. (RESURVEY SHOWS IT TO CONTAIN 100.021 AC) IN V. 205, P. 669

121539

REC'D April 30<sup>th</sup> 1980  
 AT 2:27 O'CLOCK PM  
 RECORDED May 1, 1980  
 HOLMES CO. Plat VOL. 9 PG. 65  
 FILE # 6-93  
 Richard G. ... RECORDED  
 21 x 16 1/2 x 2

Subject To All Easements  
 And Right-Of-Way's, Public  
 And Private. Of Record

Deed Vol. 209-Pg. 358