


BEING PART OF: LOT 2  
 SEC. 8  
 QUAR. 1st  
 T 8 N. R 5 W  
 TOWNSHIP CLARK  
 COUNTY HOLMES, OHIO

THE COSHOCTON LAND SURVEYING SERVICE, INC.

233 S. FOURTH ST.


COSHOCTON, OHIO 43812

SURVEY FOR: HOLMES LIMESTONE  
WARDE MULLETT  
 DATE: MAY 1980  
 SCALE: 1" = 100'

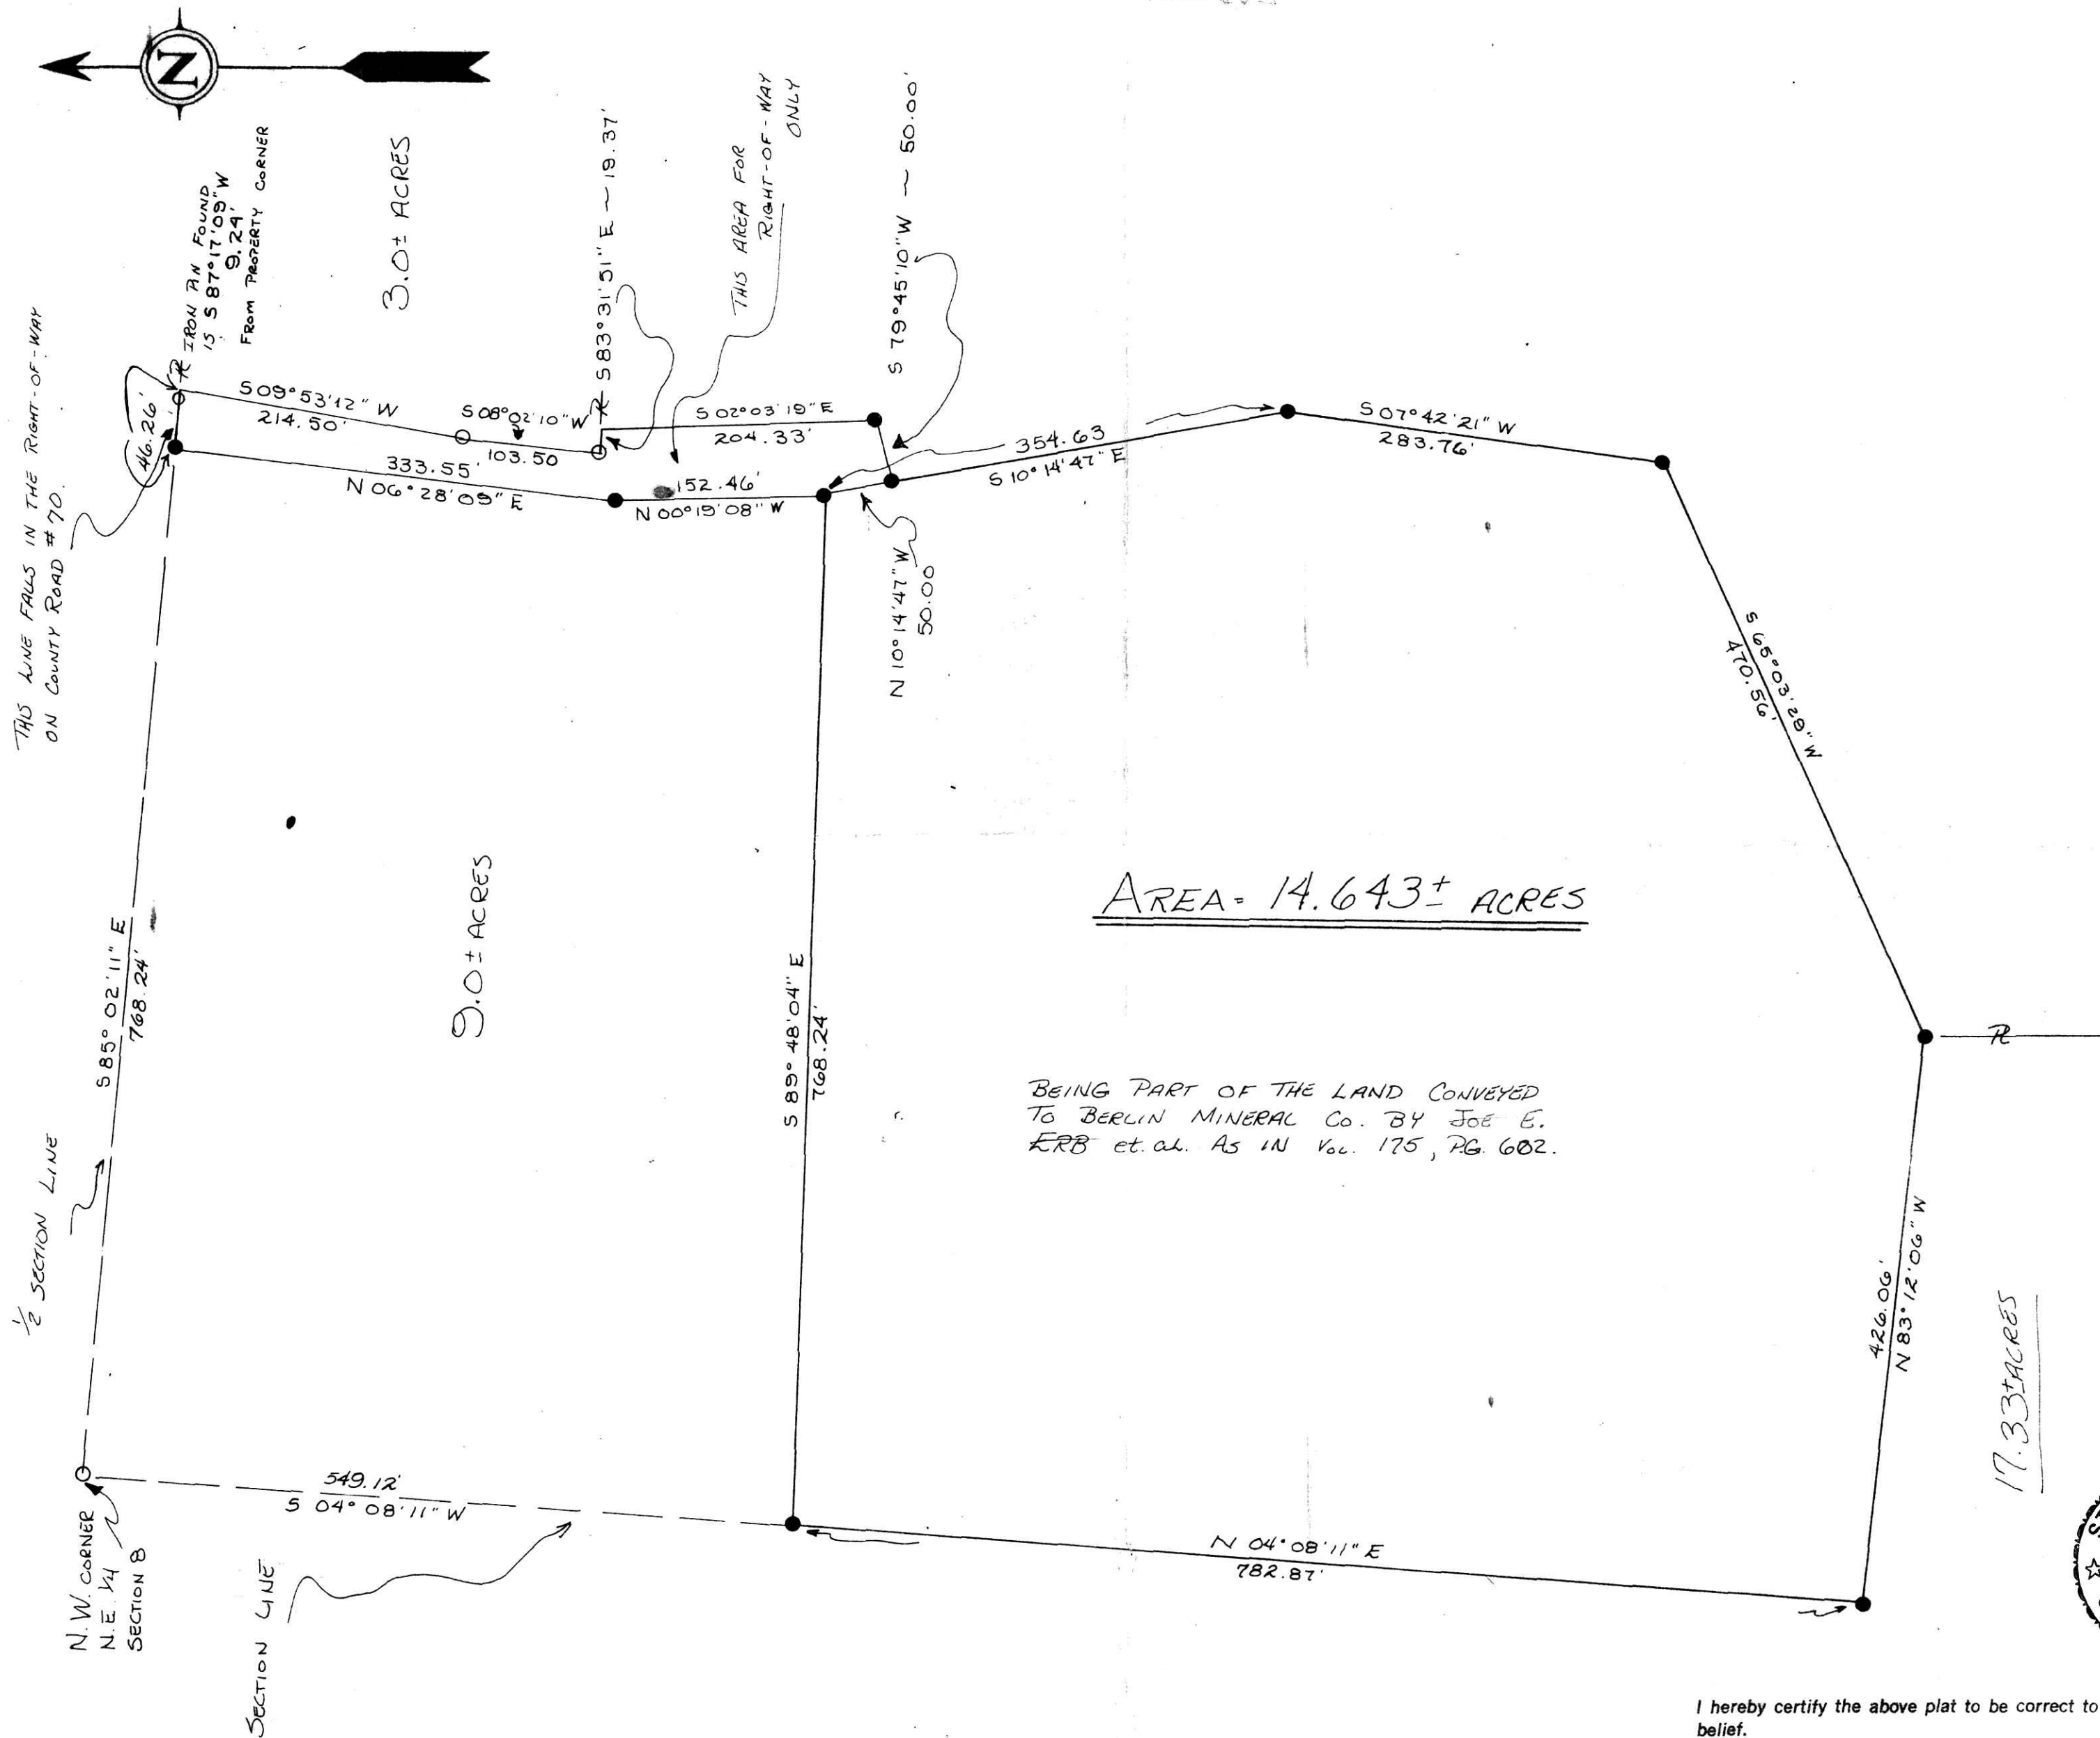

122694

REC'D: August 11, 1980  
 AT 9:45 O'CLOCK A.M.  
 RECORDED August 11, 1980  
 HOLMES CO. Plat VOL. 9 PG. 25  
 FEE: \$ 6.50  
 Richard Thomas  
 21 1/4 X 16 X 2  
 Deed Vol. 210-Pg. 259

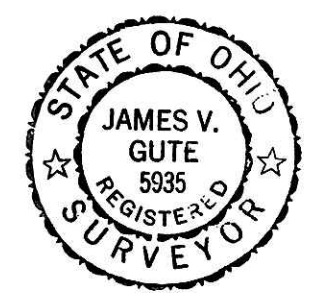

- ⊗ - SET R.R. SPIKE
- ⊗ - FND R.R. SPIKE
- ⊙ - SET CONC MON
- ⊙ - FND CONC MON
- - SET IRON PIN
- - FOUND IRON PIN
- - FOUND STONE
- ▲ - SET P.K. NAIL
- △ - FOUND P.K. NAIL
- - CORNER POST

I hereby certify the above plat to be correct to the best of my knowledge and belief.

THE COSHOCTON LAND SURVEYING SERVICE  
 REGISTERED SURVEYOR 5935  
 REGISTERED ENGINEER

Subject To All Easements  
 And Right-Of-Way's, Public  
 And Private, Of Record

BRUNING 40-21-38975