


PERMIT SUMMARY						
ACREAGE ESTIMATES	YEAR 1	YEAR 2	YEAR 3	YEAR 4	YEAR 5	TOTAL
	79.2	96.3	27.9			202.4

ACREAGE BREAKDOWN	
TOPSOIL STORAGE	4.3
SEDIMENT PONDS	4.1
HAUL ROAD	1.1
COAL TO BE MINED	105.0

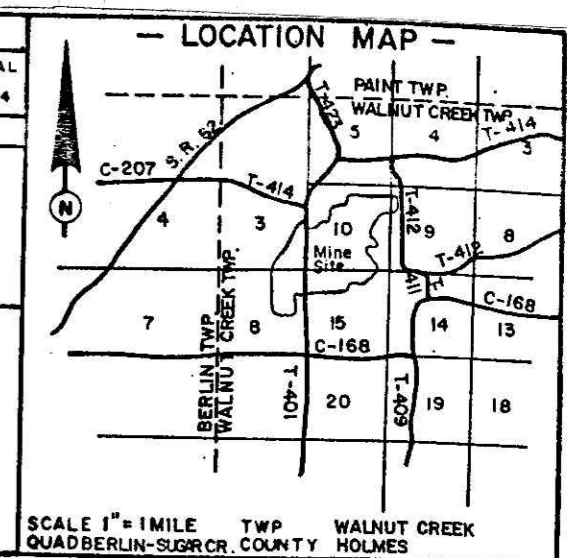

INCIDENTAL BOUNDARY REVISION SUMMARY - YEAR 1	
AREA PERMITTED	193.3 AC.
AREA BEING ADDED	8.0 AC.
TOTAL	201.3 AC.

AMENDMENT SUMMARY - YEAR 2	
AREA PERMITTED	201.3 AC.
AREA TO BE AMENDED	1.1 AC.
TOTAL	202.4 AC.


- LEGEND -

Natural drainage	Pumped drainage
Intermittent flow	Diversion ditch
Receiving stream	Prop. off. area
Previous stripping	Test hole
Contour line	Property line
Haul road	Topsoil storage
Crop line	Sediment pond
Oil well	Gas well
Utility line	Elec. dist. line
Elec. trans. line	H.V.
Surface owner	(S)
Drift or slope mine	
Occupied building	Deep mine shaft
Beginning point	Mining direction
Prop. auguring	Unoccupied building
Final highwall	Ending point
Treatment facility	Face line
Permit Sign	Exst. water impoundment
This Area is in The Sugar Creek Drainage Basin	Middle Kittinging No. 6 1250 Feet
Prime Farmland	Lower Kittinging No. 5 1190 Feet
Extent of Drift Mines Unknown	Buffer Zone C-1505

I, the undersigned do hereby certify that this map is correct and shows to the best of my knowledge and belief all the information required by the strip mine laws of the state.

John P. Pyle
 Acknowledged before me a Notary Public this 12 day of Oct. 1982

Joanne Pyle
 JOANNE PYLE, Notary Public
 State of Ohio
 My Commission Expires 3/1/86

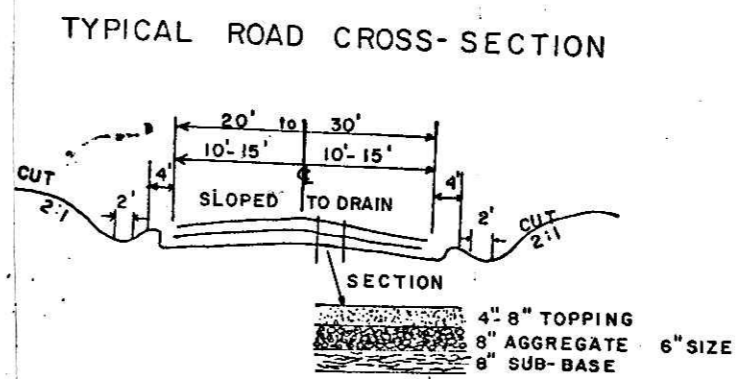

ORIGINAL PERMIT SUMMARY

Coal	Total 133.3 Ac.
No. 6	23.4 AC.
No. 5	133.3 AC.
Sediment Ponds	Total 1.02 Ac.
No. 1	0.8 AC.
No. 2	0.6 AC.
No. 3	0.5 AC.
No. 4	0.4 AC.
No. 5	0.9 AC.
No. 6	0.6 AC.
Prime Farmland	17.5 Ac.

YEARLY SUMMARY

To Be Affected	Year 1	70.2 Ac.
To Be Affected	Year 2	95.2 Ac.
To Be Affected	Year 3	27.9 Ac.
Total		193.3 Ac.

13-1696
 Rec'd Dec 24 1982 at 1:44 o'clock P.M.
 Recorded Dec 21 1982 Holmes Co. Ohio Fee \$1.75
 Plat Vol. 9 No. 138 Referred to Richard Hansen
 Minc. Vol. 1, Pg. 579.

APPLICATION MAP	PERMIT #
PREPARED BY	
BUCKEYE SERVICES	
FOR	
HOLMES LIMESTONE CO.	
SEC 3-2	
1/2 T-414-15 (T-9) (R-5) TWP WALNUT CREEK	
COUNTY HOLMES	STATE OHIO
SCALE 1" = 400'	CONTOUR INTERVAL 20'
DATE PREPARED 10/9/82	REV / /