


SURVEY FOR: Levi A. Miller
 hand of Norma J. Uhl Whitmore
 DATE: February, 1983
 SCALE: 1" = 100'

THE COSHOCTON LAND SURVEYING SERVICE, INC.
 COSHOCTON, OHIO 43812
 233 S. FOURTH ST.
 The Congress Lands North of the Old T Ranges

BEING PART OF:
 LOT 9, D.D. 14
 QUAR. R13W
 TOWNSHIP Fairlie
 COUNTY Holmes, Ohio

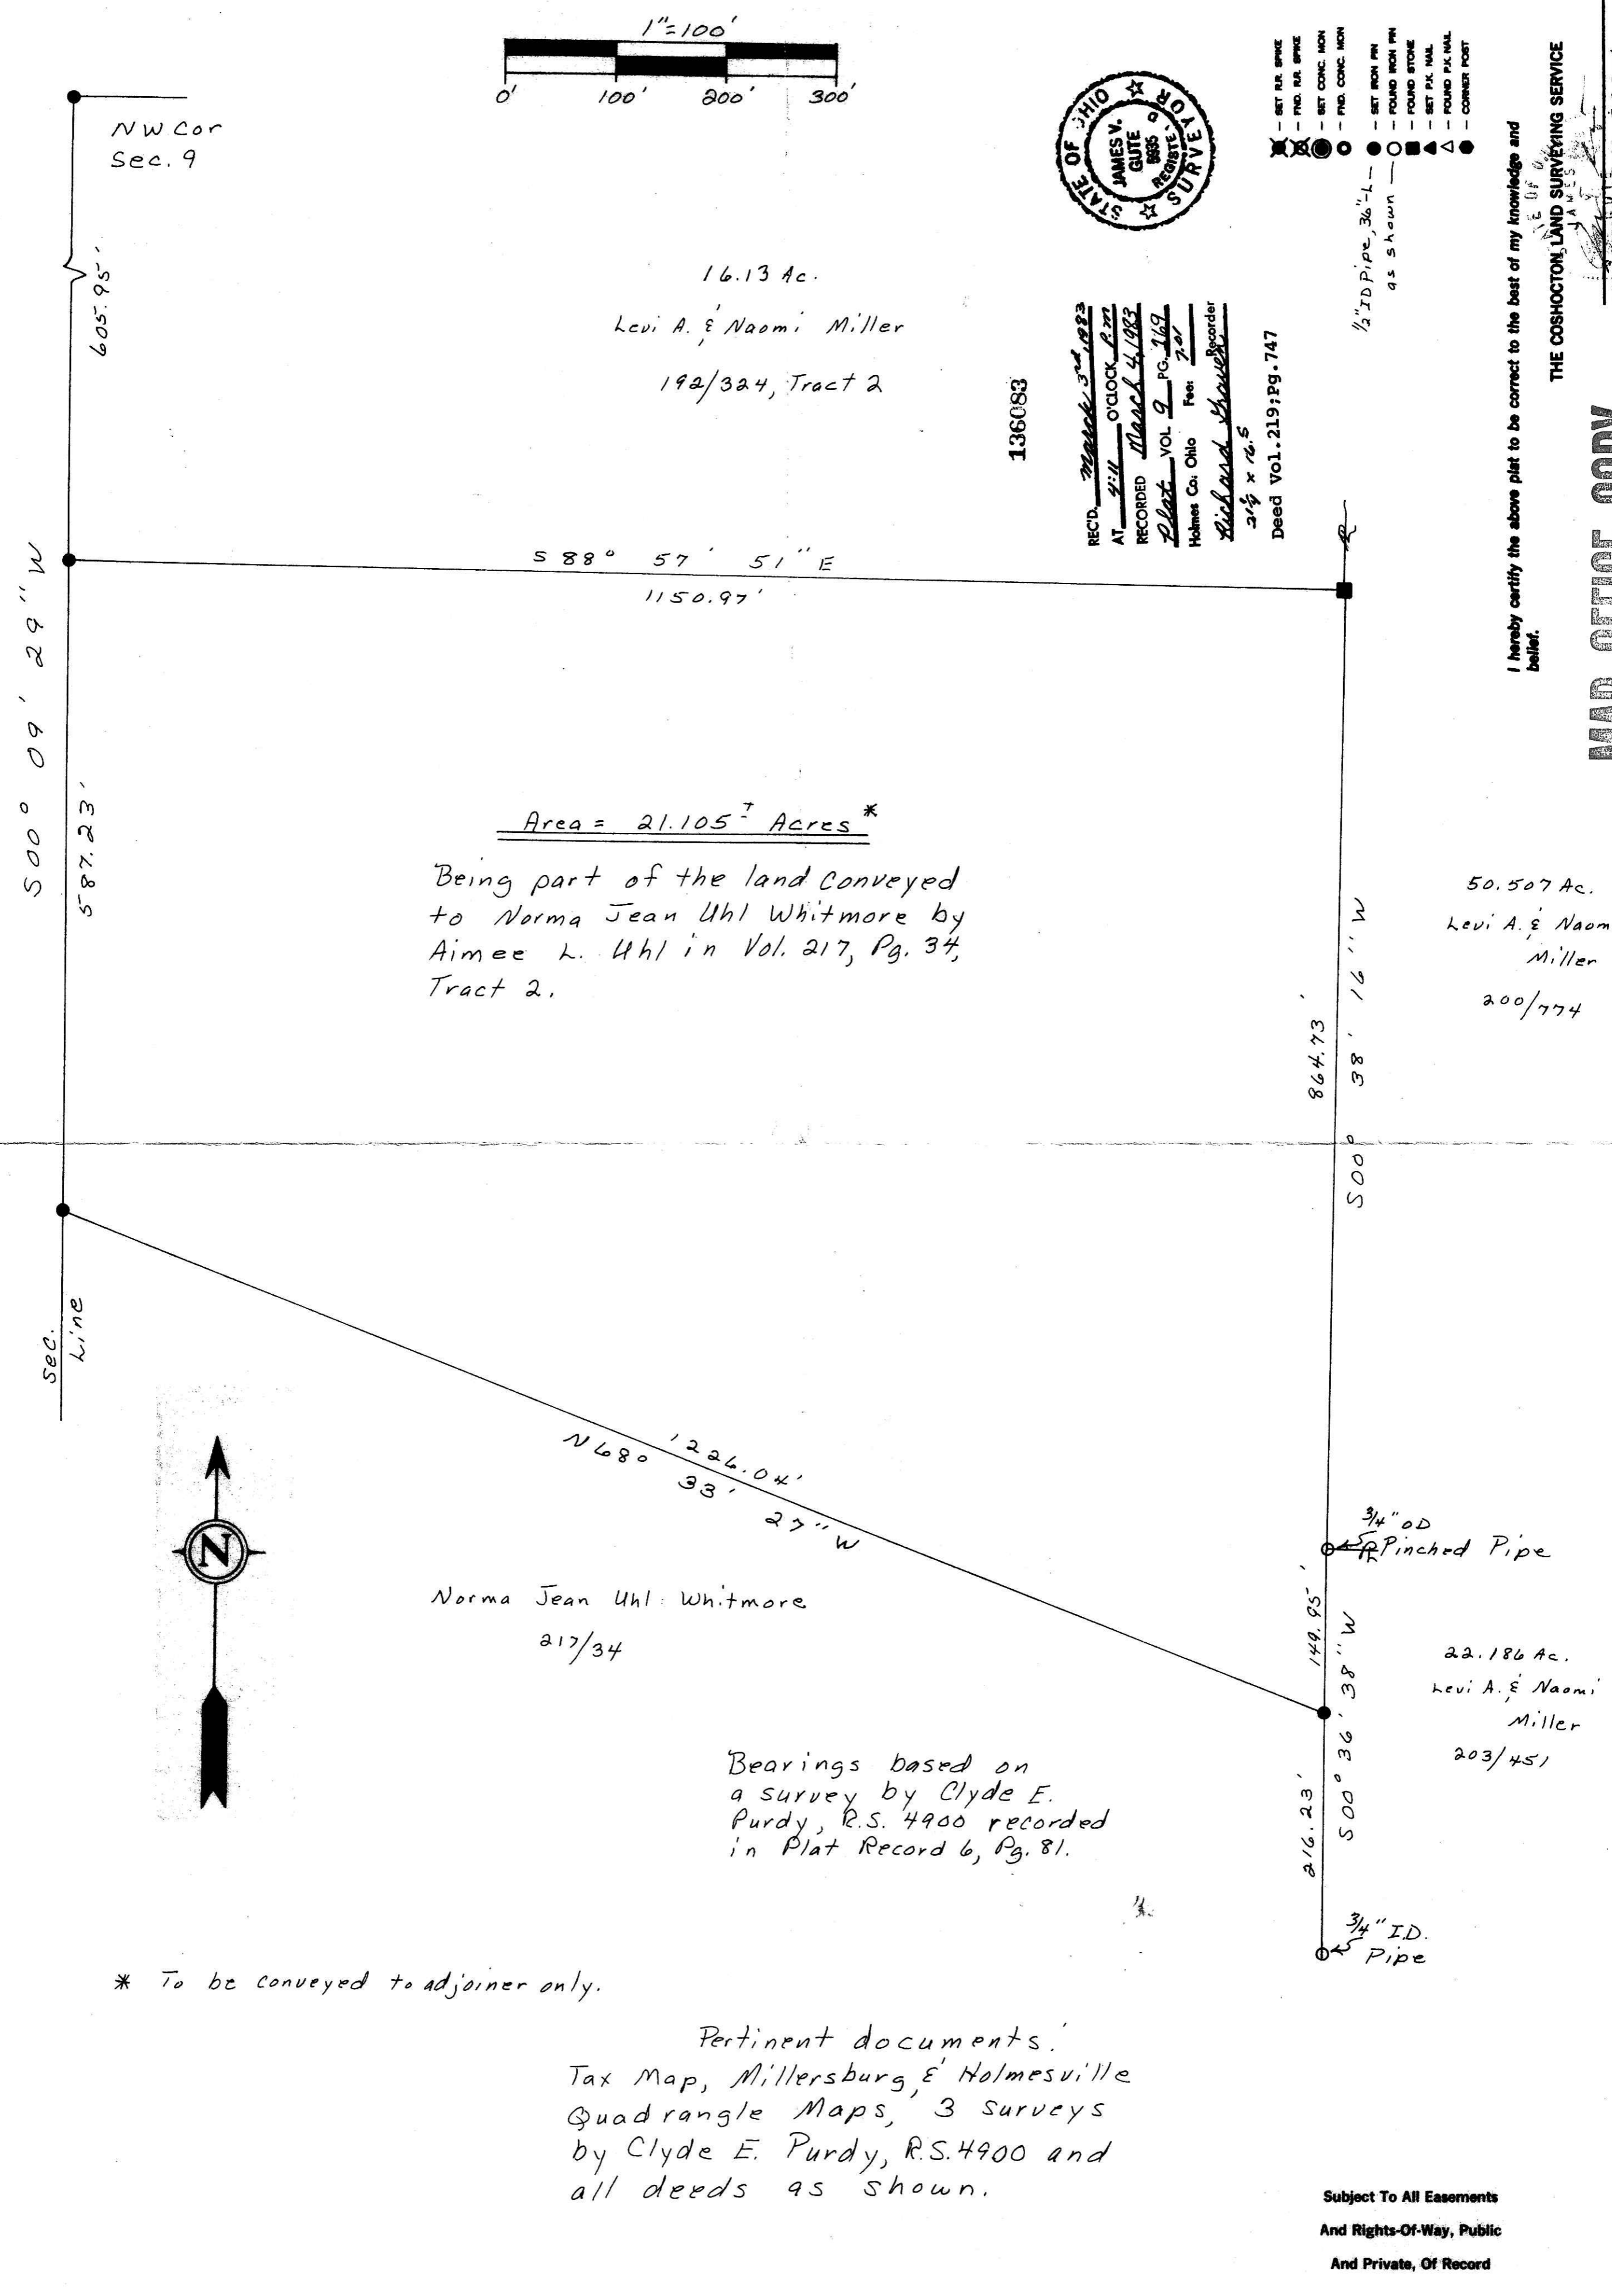

- SET IRON SPIKE
- FND. IRON SPIKE
- SET CONC. MON
- FND. CONC. MON
- SET IRON PIN
- FND. IRON PIN
- FOUND STONE
- SET P.K. NAIL
- FOUND P.K. NAIL
- CORNER POST

I hereby certify the above plat to be correct to the best of my knowledge and belief.

THE COSHOCTON LAND SURVEYING SERVICE
 REGISTERED SURVEYOR 5935
 REGISTERED ENGINEER 87405

MAP OFFICE COPY

Subject To All Easements
 And Rights-Of-Way, Public
 And Private, Of Record