


BEING PART OF: LOT 1
 SEC. 4th
 QUAR. 4th
 T 9 N. R 6 W
 TOWNSHIP Berlin
 COUNTY Holmes, Ohio, U.S.M.L.

138461
THE COSHOCTON LAND SURVEYING SERVICE, INC.
 233 S. FOURTH ST. COSHOCTON, OHIO 43812

SURVEY FOR: Junior Schlabach
lands of Orus Weaver
 DATE: August, 1983
 SCALE: 1" = 200'

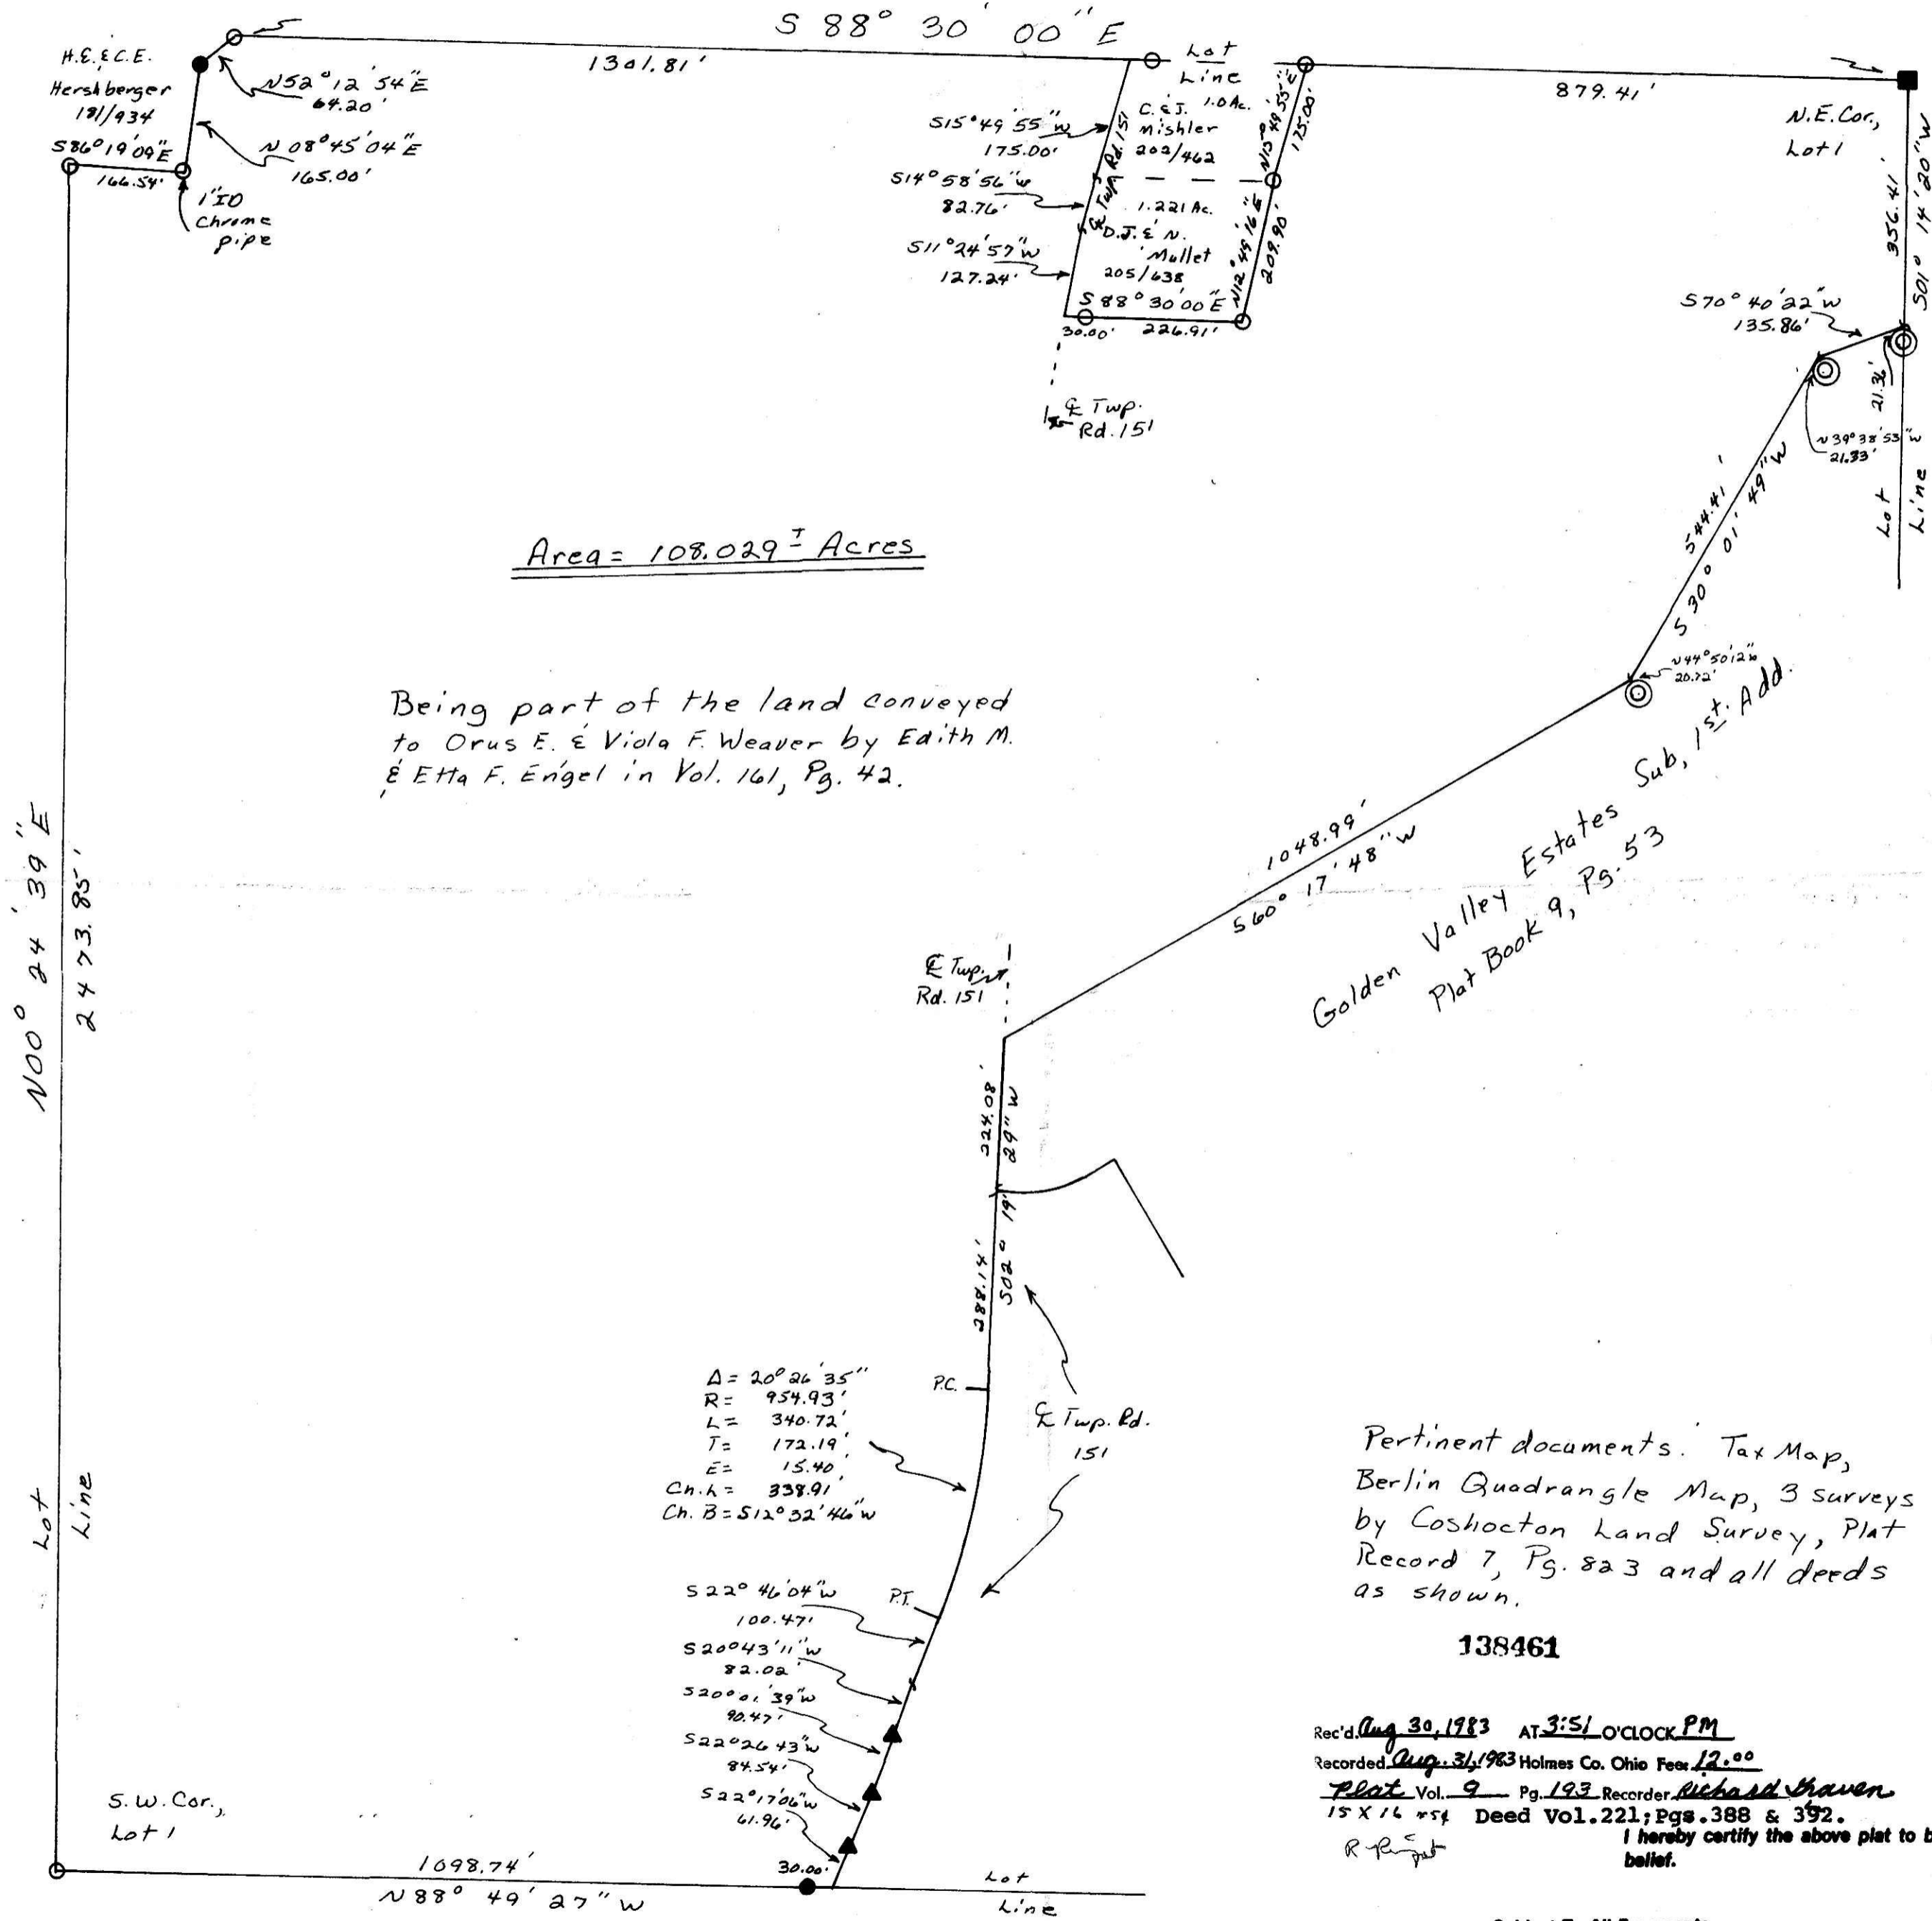

Area = 108.029[±] Acres

Being part of the land conveyed to Orus E. & Viola F. Weaver by Edith M. & Etta F. Engel in Vol. 161, Pg. 42.

Golden Valley Estates Sub, 1st. Add.
 Plat Book 9, Ps. 53

Pertinent documents: Tax Map, Berlin Quadrangle Map, 3 surveys by Coshocton Land Survey, Plat Record 7, Pg. 823 and all deeds as shown.

138461

Rec'd Aug 30, 1983 AT 3:51 O'CLOCK PM
 Recorded Aug 31, 1983 Holmes Co. Ohio Fees 12.00
 Plat Vol. 9 Pg. 193 Recorder Richard Braven
 15 X 16 r/s Deed Vol. 221; Pgs. 388 & 392.

I hereby certify the above plat to be correct to the best of my knowledge and belief.

Subject To All Easements
 And Rights-Of-Way, Public
 And Private, Of Record

THE COSHOCTON LAND SURVEYING SERVICE
 REGISTERED SURVEYOR 5935
 REGISTERED ENGINEER 37405

MAP OFFICE COPY

BRUNING 40-21 38975