

NOTE: The following Documents were used as the Data Base for this Survey.  
 PLATS- Hilltop Acres, P.B. 2/133  
 O.D.O.T.- HOL-62-(21.08-21.51) R/W Plans pg.122-124  
 DEEDS; 106/166 178/333 136/264 189/314 129/105 136/261 179/840  
 128/417 203/100 210/96 99/119 187/710 181/24 198/694 141/457

LINE	BEARING	DISTANCE
1	N 02° 11' 22" E	199.78
2	N 12° 05' 12" W	82.90
3	N 01° 40' 26" E	132.65
4	S 85° 08' 04" E	50.08
5	S 01° 40' 26" W	128.22
6	S 87° 20' 02" E	100.98
7	N 03° 07' 57" E	110.98
8	N 40° 31' 14" E	174.68
9	S 84° 35' 52" E	197.16
10	N 70° 08' 05" E	204.90
11	N 60° 08' 19" E	157.22
12	N 56° 29' 48" E	118.78
13	N 70° 35' 27" E	91.08

TOTAL ACREAGE  
92.485 Ac.

42.015 Ac.


43.164 Ac.

SEC. 11

SEC. 20

ADJACENT LAND OWNER SUMMARY

- |                                         |                                             |
|-----------------------------------------|---------------------------------------------|
| ① Mary Kirkendall 206/108, 190/485      | ⑫ J.T. & W. Skelly 189/159                  |
| ② Paul L. & Ruth Conrad 209/139         | ⑬ Mary P. Augsburger 179/840                |
| ③ Towpath Land Co. 206/327              | ⑭ Judson & Beverly Schuler 129/105 136/246  |
| ④ Catherine Metzler 103/1 100/457       | ⑮ Carlos & Nancy Smith 221/763              |
| ⑤ Charles G.S. Kemp 217/429             | ⑯ Sally J. & Sarah I. Jacob 195/702 188/417 |
| ⑥ Florence I. Keiffaber 218/414 120/587 | ⑰ W. Cole McClelland 187/710                |
| ⑦ Church of Christ 151/356 202/220      | ⑱ Hubert H. & Francis Hummell 189/794       |
| ⑧ Thomas & Shirley L. Vaughn 201/669    | ⑲ Richard C. Blair 180/563 189/789          |
| ⑨ William G. Conkle 181/24              | ⑳ Beth E. Steimel 217/272                   |
| ⑩ William G. Conkle 181/24              | ㉑ Victor R. Snyder 153/459                  |
| ⑪ M. & D.A. Brown 213/703               | ㉒ Clell Maxwell 189/799                     |

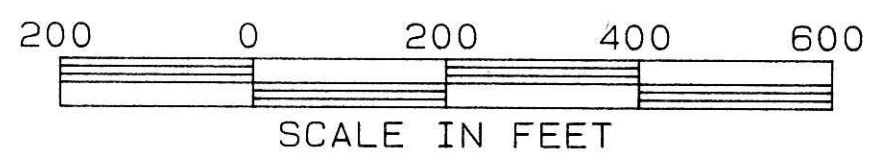


- \* SET 3/4"X30" RE-BAR W/ALUM CAP
- x SET 4 1/2" CON. MON.
- ◇ RECOVERED CON. MON.
- RECOVERED IRON PIPE

140353

REC'D. January 25, 1984  
 AT 3:30 O'CLOCK P.M.  
 RECORDED January 26, 1984  
 Plat VOL 9 PG. 311  
 Holmes Co. Ohio Fee: 31.00  
Richard Kraus Recorder  
 Deed Vol. 222; Pg. 672

BOUNDARY SURVEY  
 for  
 BRIAR HILL STONE CO.  
 in  
 VILLAGE OF MILLERSBURG  
 and  
 SECTION 11, R 7W; TWP 9N  
 HARDY TWP., HOLMES CO.  
 OHIO  
 Dec. 12, 1983

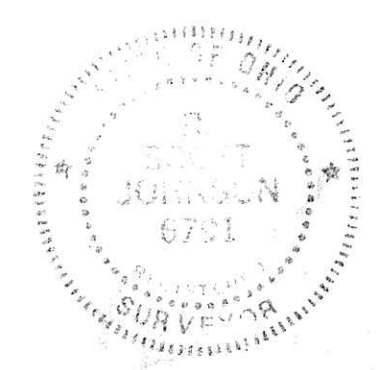

R. Scott Johnson Reg. Surveyor 6791