



140363

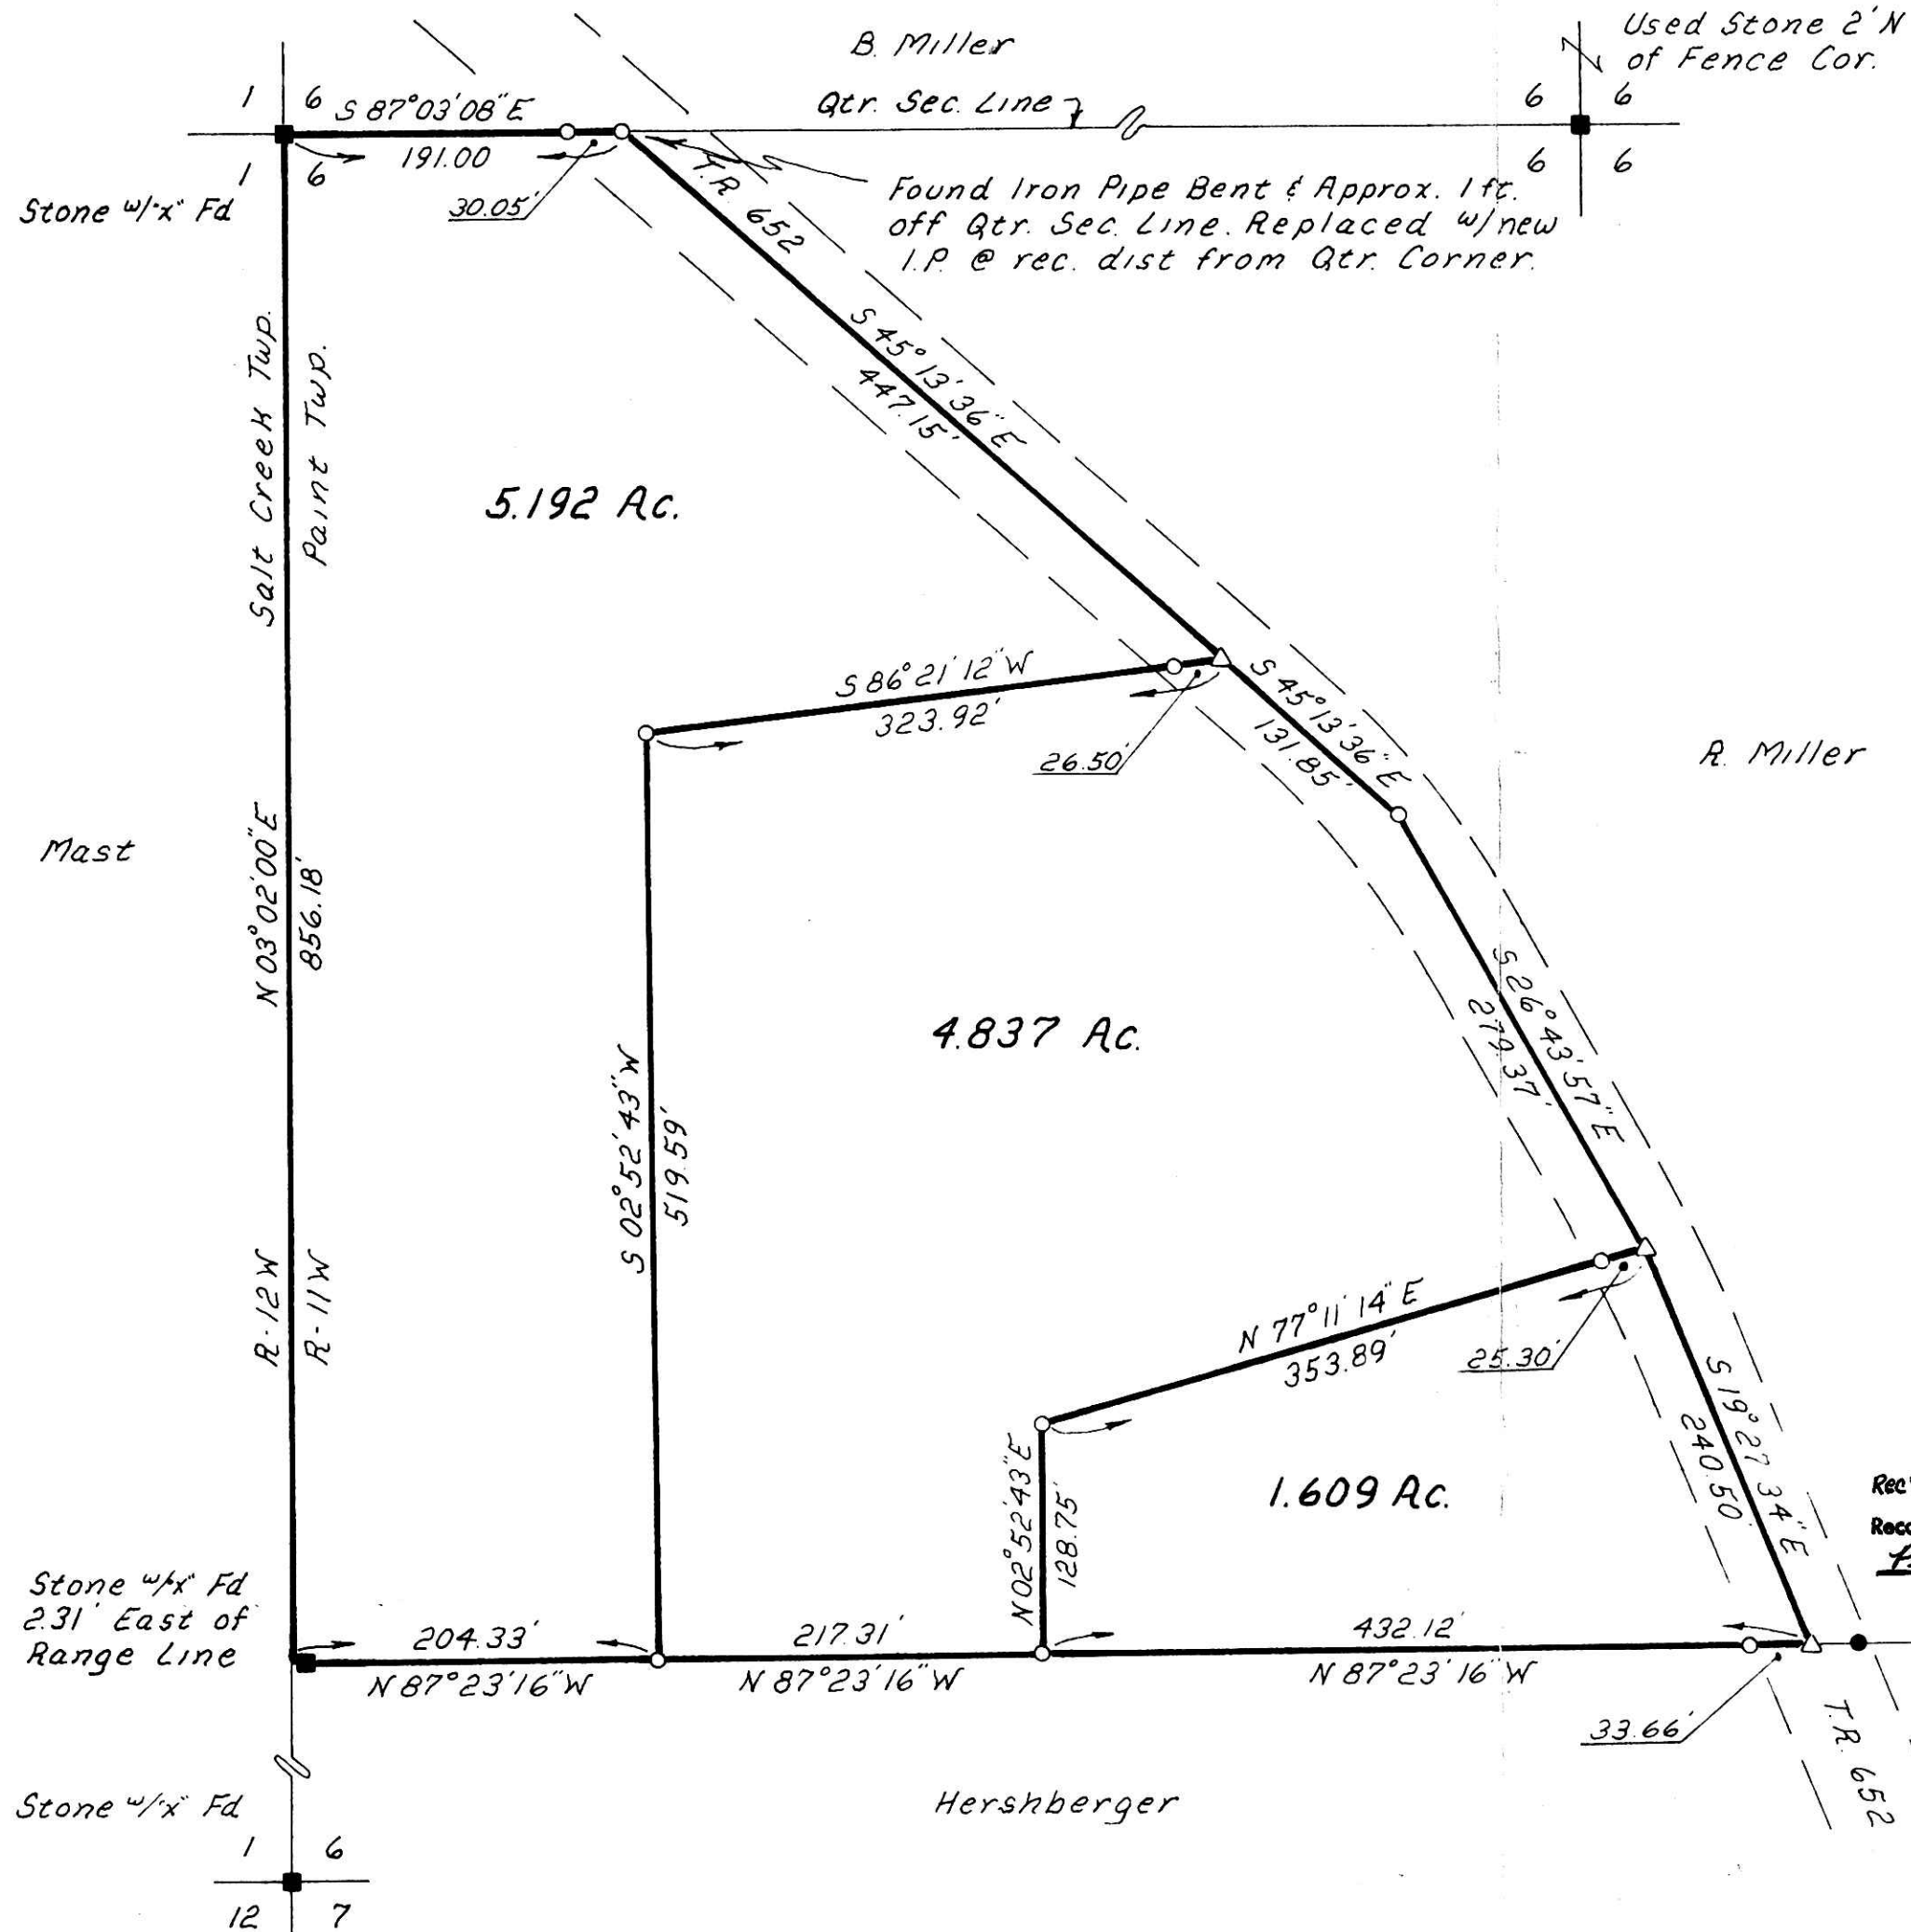

PAINT TOWNSHIP  
 HOLMES COUNTY, OHIO  
 S.W. Qtr., Sec. 6, T-14, R-11  
 Grantor: Dorothy F. Troyer

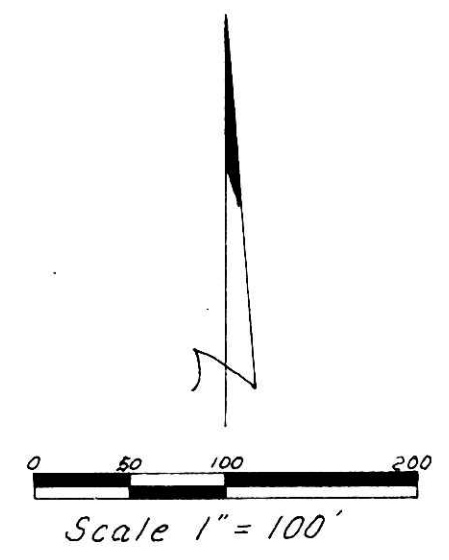

- Iron Pin Set (5/8 bar w/cap)
- Iron Pin Found
- △ R.R. Spike Set
- Stone Found

Bearings Assumed  
 Reference:  
 Deed Vol 170 Pg 158  
 Deed Vol 107 Pg 376

140363  
 Rec'd Jan. 27, 1984 at 11:06 A.M.  
 Recorded Jan. 27, 1984 Holmes Co. Ohio Fee 10.80  
 Plat Vol. 9 Pg. 212 Recorder Richard Brown  
 18x12 x 5-10.80 Deed Vol. 222; Pg. 689. 10.80

I Certify This Plat To Be Correct  
 To The Best of My Knowledge  
 William H. Long Sept 21, 1983  
 William H. Long, R.S. 6505  
 R.D.#1, Box 69A  
 Big Prairie, Ohio, 44611