
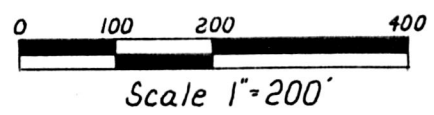


RIPLEY TOWNSHIP  
 HOLMES COUNTY OHIO  
 N.W. Qtr., Sec. 4, T-17N, R-14W

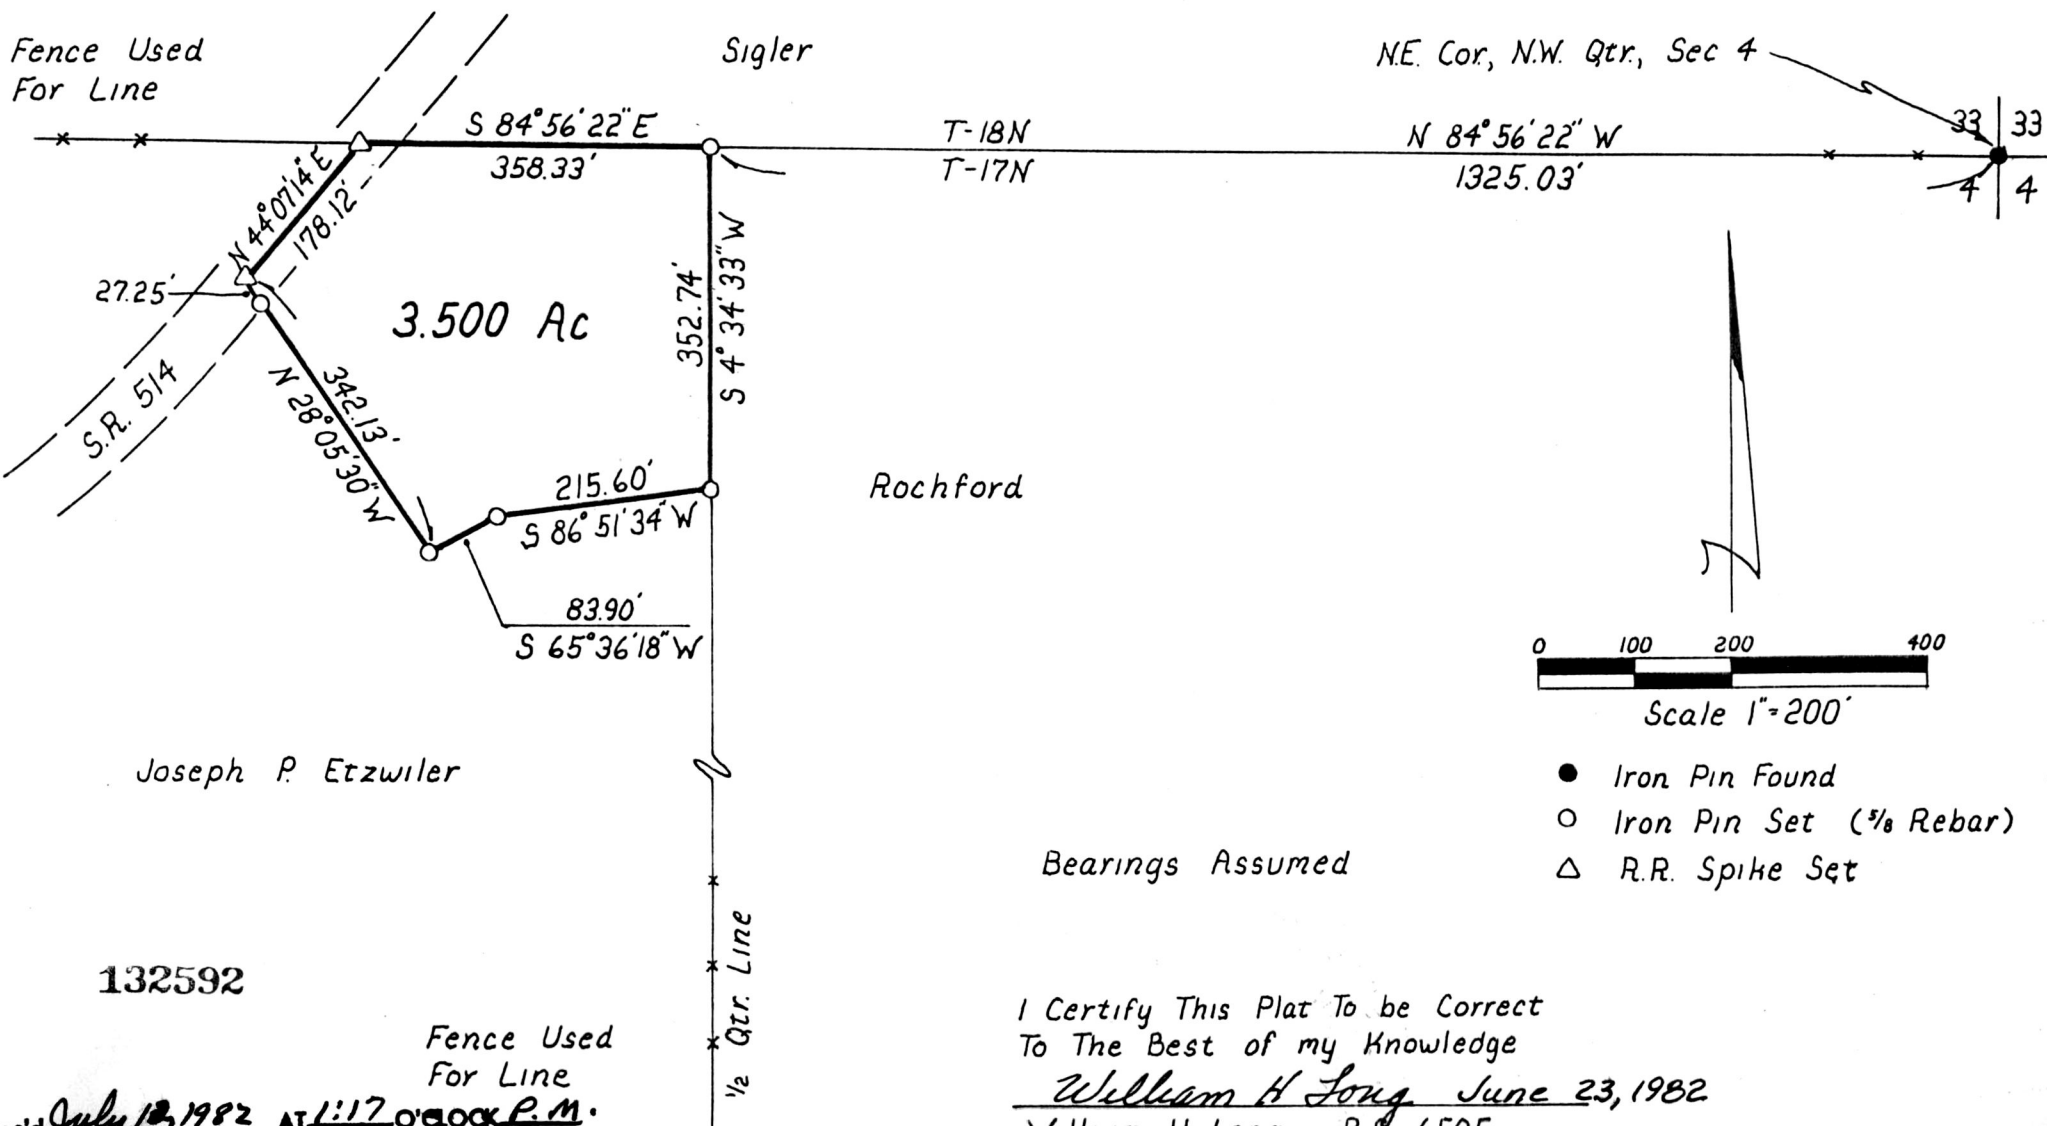

- Iron Pin Found
- Iron Pin Set (1/8 Rebar)
- △ R.R. Spike Set

Bearings Assumed

I Certify This Plat To be Correct  
 To The Best of my Knowledge  
William H Long June 23, 1982  
 William H. Long R.S. 6505

132592

Fence Used  
 For Line

Rec'd. July 13, 1982 AT 1:17 O'CLOCK P.M.  
 Recorded July 13, 1982 Holmes Co. Ohio Fees 2.00  
PLH Vol. 10 Pg. 27 Recorder Richard

Deed Vol. 217; Pg. 576.

**MAP OFFICE COPY**