


WALNUT CREEK TOWNSHIP  
HOLMES COUNTY, OHIO  
LOT 16, 1st. Qtr., T-9, R-5

Alvin H. & Magdalena Wengerd (Grantor)  
Deed Vol. 157 Pg. 165


136340

REC'D. March 24, 1983  
AT 3:03 o'clock P.M.  
RECORDED March 25, 1983  
Plat VOL. 10 PG. 112  
Holmes Co. Ohio Fee: 2.00  
Richard Thayer  
Deed Vol. 219; Pg. 910.

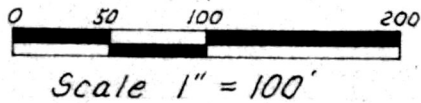

- Stone Found w/ "x"
- Iron Pin Set (5/8 rebar w/cap)

Bearings Assumed

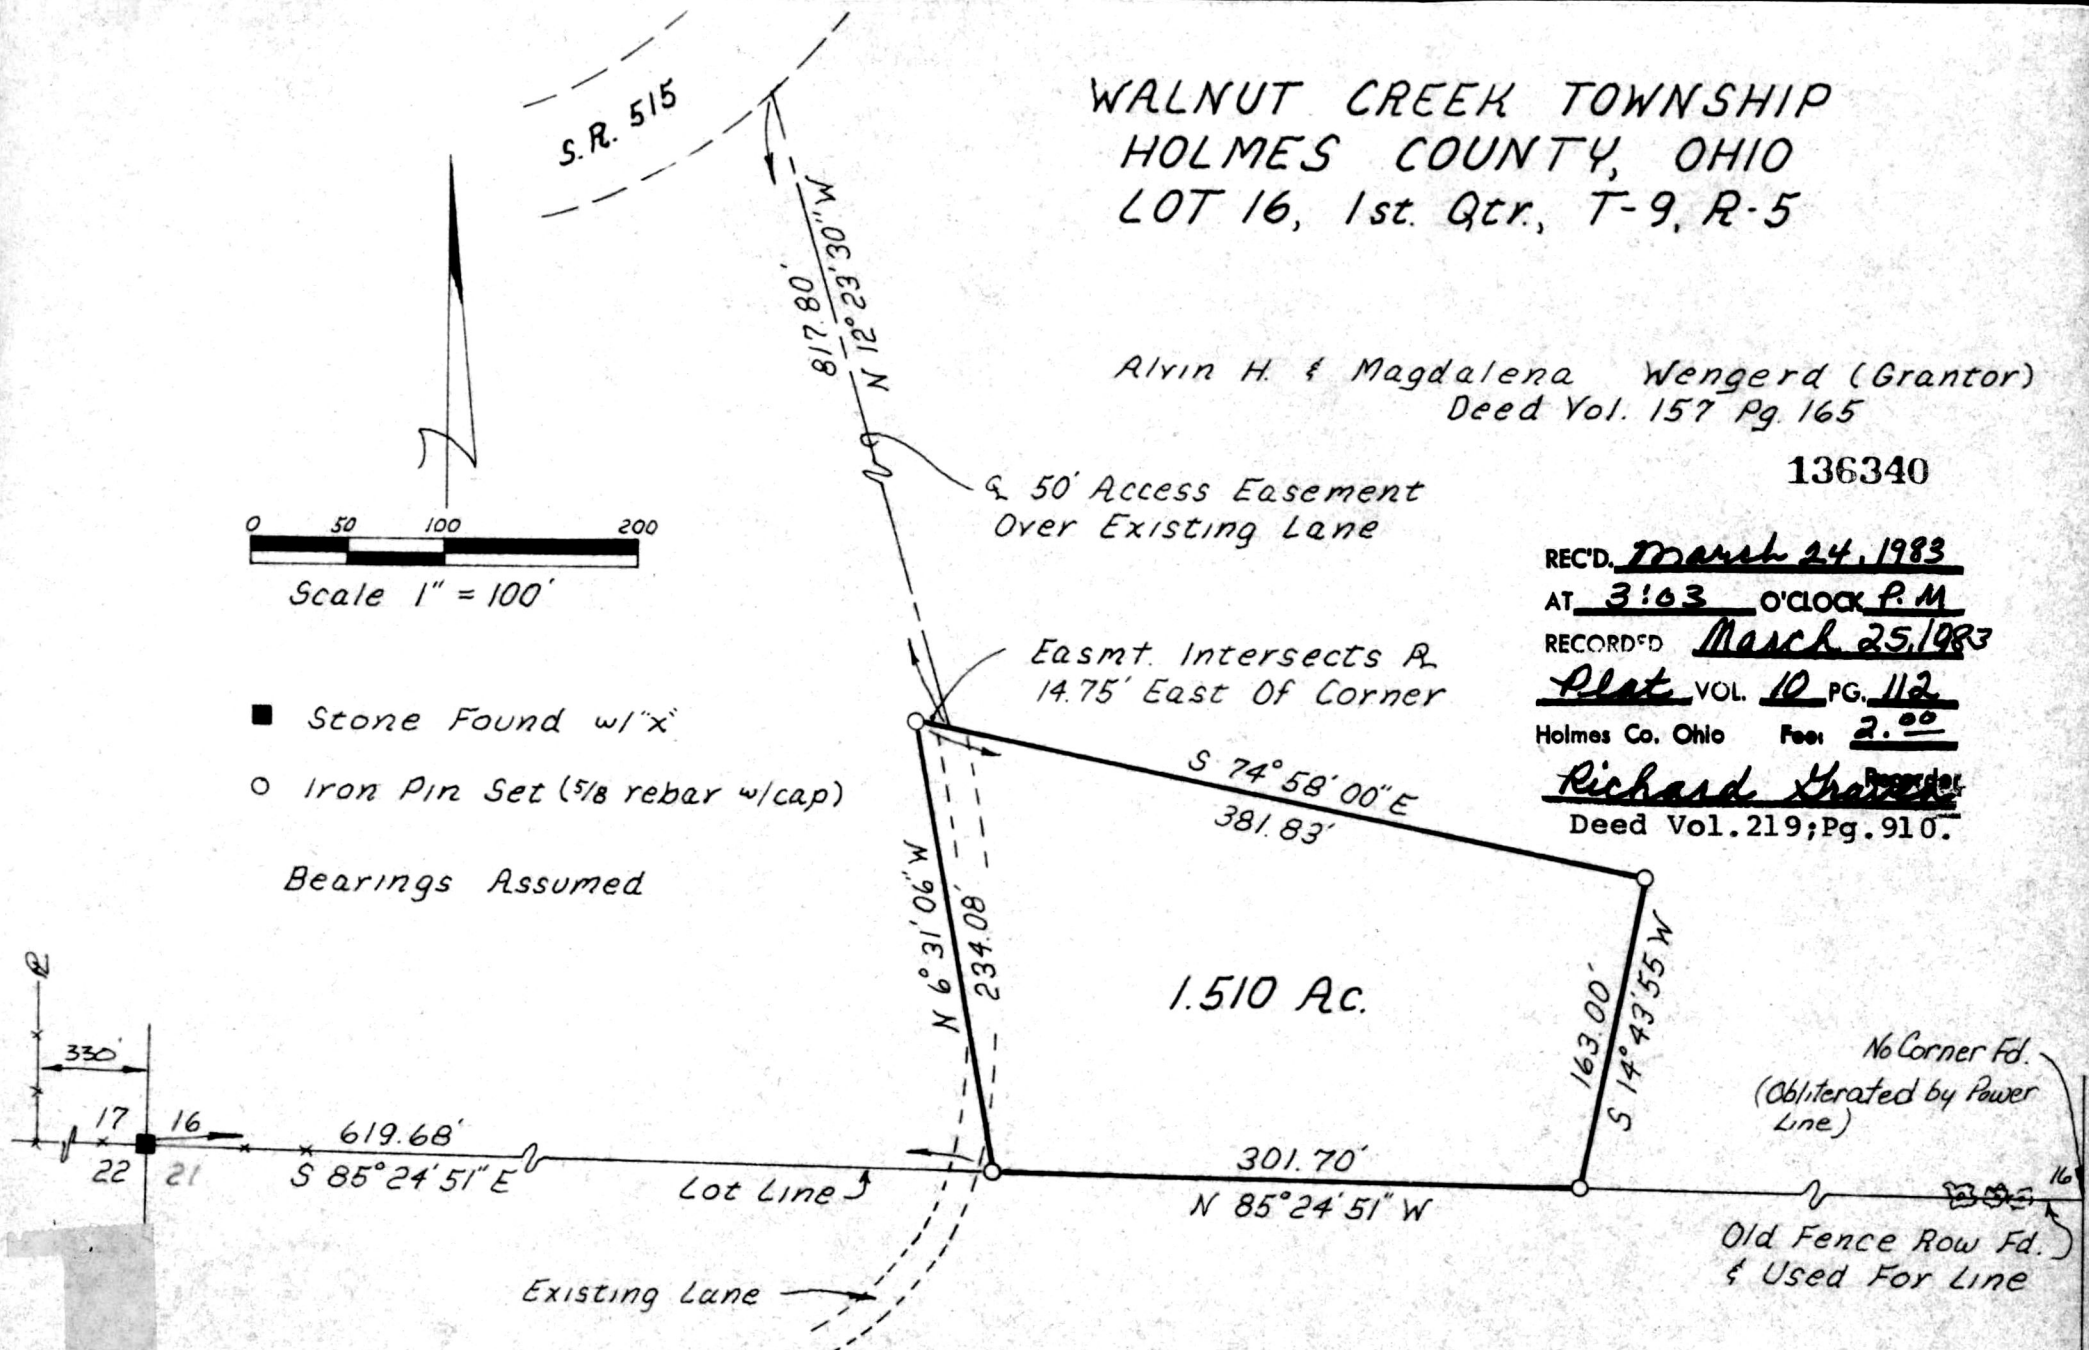

I Certify This Plat To Be Correct  
To The Best Of My Knowledge.

William H Long Feb 28, 1983

William H. Long R.S. 6505

**MAP OFFICE COPY**