



MONROE TOWNSHIP
 HOLMES COUNTY, OHIO
 LOT 23, 4th Qtr, T-9N, R-8W

138401

REC'D. August 26, 1983
 AT 9:48 O'CLOCK A.M.
 RECORDED August 26, 1983
Plat VOL 10 PG. 179
 Holmes Co. Ohio Fee: 5.00
Richard Chasen Recorder

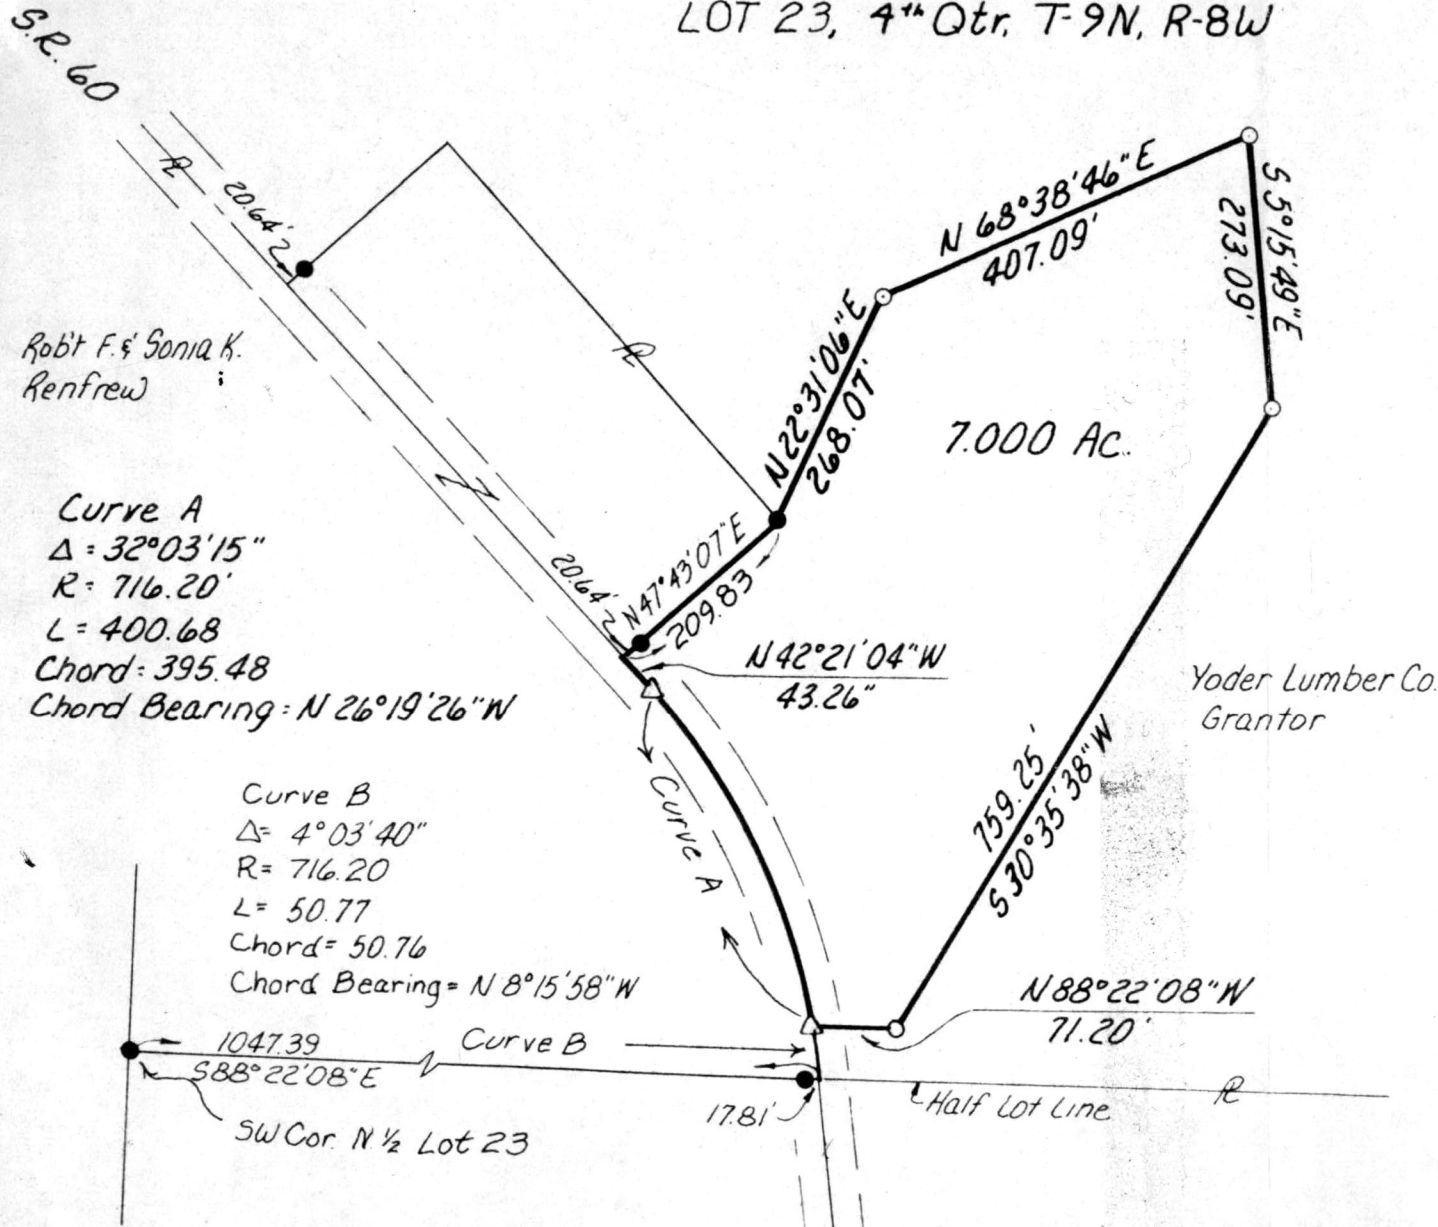

Deed Vol. 221; Pg. 337.

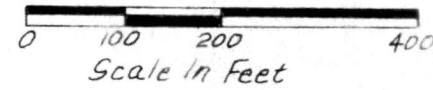

Bearings Assumed
 Ref: Plat Vol 6, Pg 111

- I.P. Pd.
- I.P. Set - 5/8 Bar w/Plastic Cap
- △ R.R. Spk Set

I Certify This Survey To Be Correct To The Best Of My Knowledge
William H. Long July 28, 1983
 William H. Long R.S. 6505
 R.D. 1 Box 69A
 Big Prairie, Ohio 44611

MAP OFFICE COPY