


KNOX TOWNSHIP  
HOLMES COUNTY, OHIO  
NE QTR. SECTION 19, T-17N, R-14W

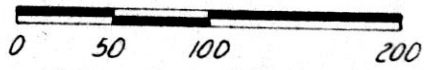


Scale: 1" = 100'

- Stone Fd
- I.P. Fd
- I.P. Set

Bearings Assumed

References: P.B. 8, Pg 605  
Survey Of Pringle-Leininger R.  
By Rudolph, Dtd. 10-30-78

Stone Fd., But Moved  
I Reset It Per Dimensions  
In Survey By Kasner,  
P.B. 8, Pg 605

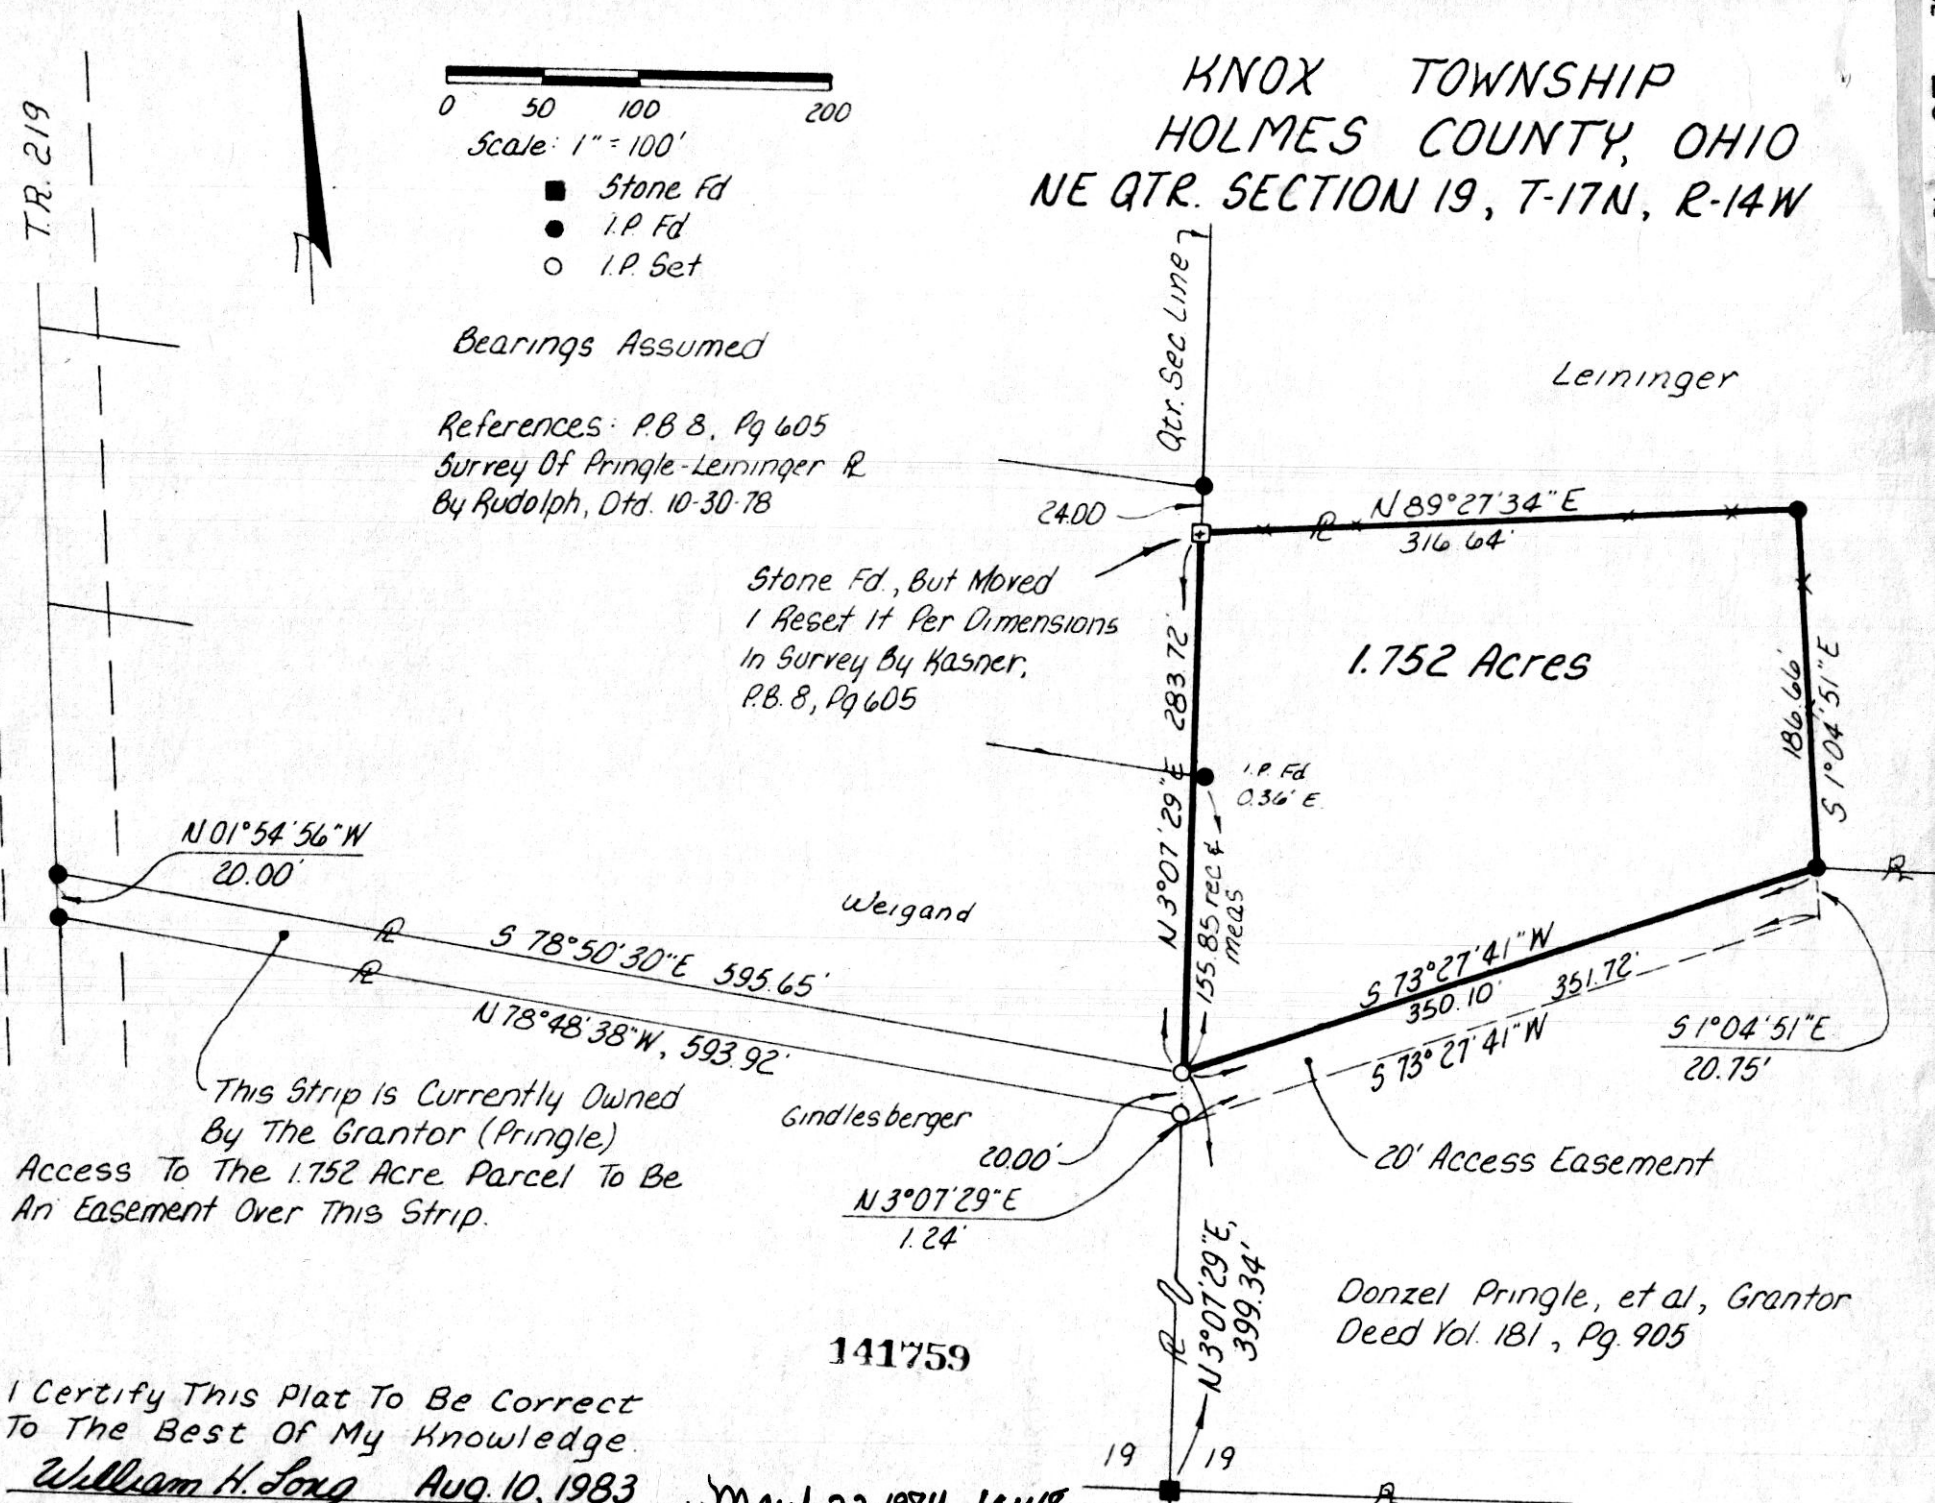

This Strip is Currently Owned  
By The Grantor (Pringle)  
Access To The 1.752 Acre Parcel To Be  
An Easement Over This Strip.

141759

Donzel Pringle, et al, Grantor  
Deed Vol. 181, Pg. 905

I Certify This Plat To Be Correct  
To The Best Of My Knowledge.

William H. Long Aug. 10, 1983

William H. Long R.S. 6505

rec'd. March 22, 1984 AT 10:48 O'CLOCK Am 9  
 Recorded March 22, 1984 Holmes Co. Ohio Fee: 5.00  
Plat Vol. 10 Pg. 236 Recorder Richard Brown

DEED VOL. 223 PAGE 127

MAP OFFICE COPY