


PLAT OF A SURVEY FOR CHRIST J. YODER

Grantee
Known as part of Lot 16, 3rd Q'tr., Twp. 8N., R. 6W., of Mechanic Twp., Hol. Co., Ohio.
Robert L. Kasner PS. 5193 PE. 28820 411185

146668



Stone 2
Lot 4
Lot 3

Lot 16, 3rd Q'tr., Twp. 8N., R. 6W., Mechanic Twp., Hol. Co., Ohio

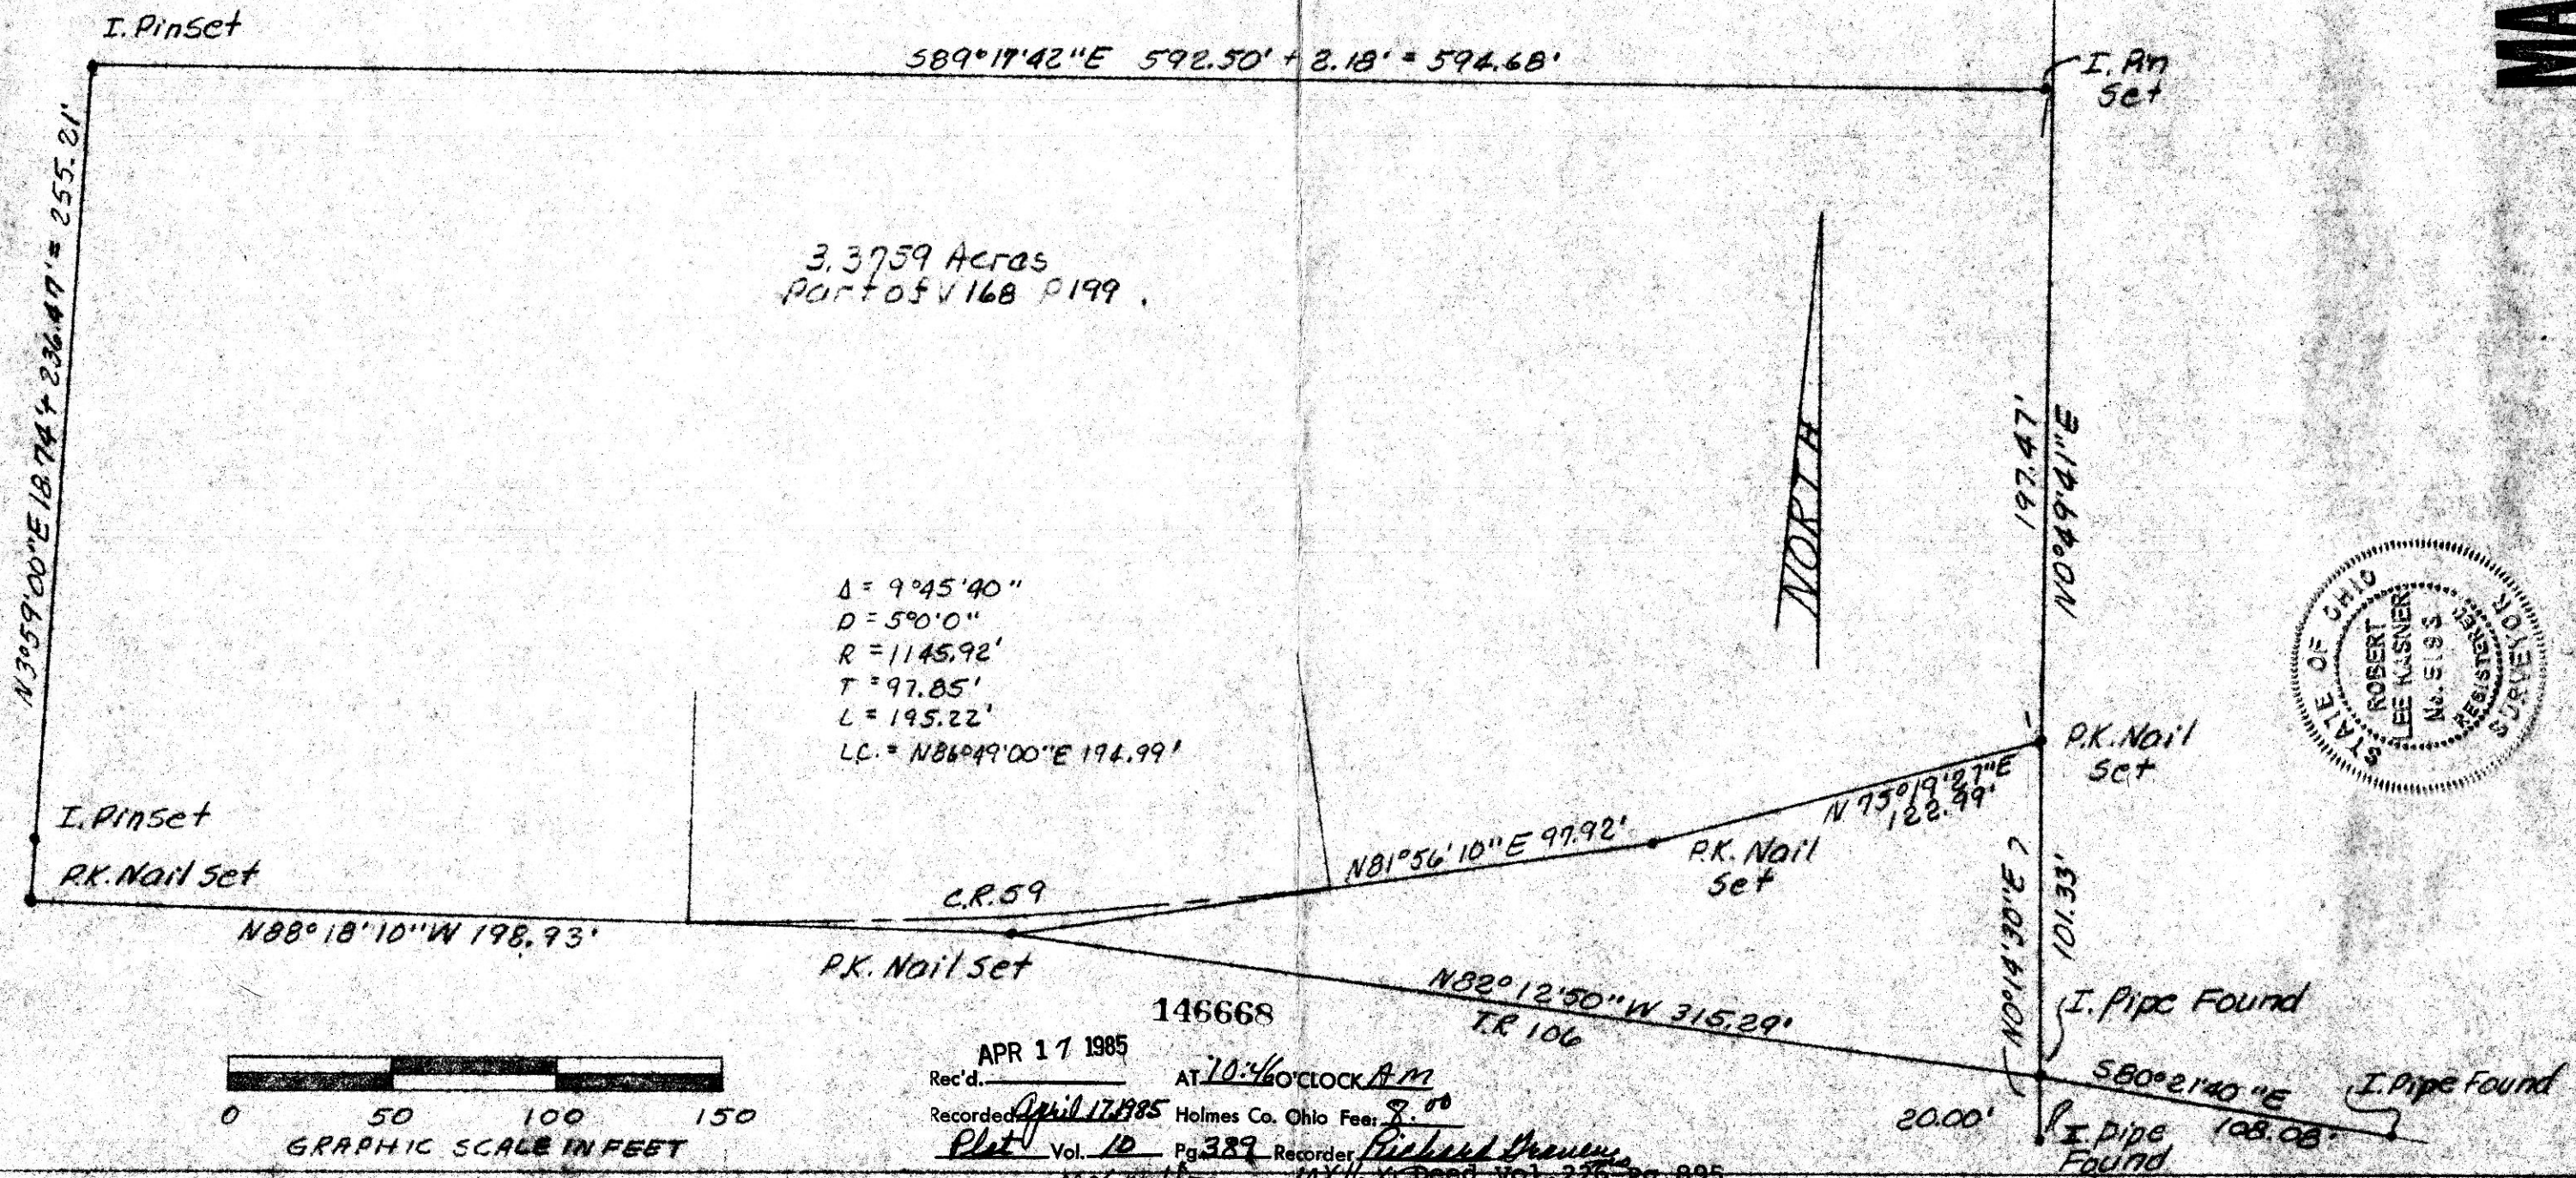

3.3759 Acres
Part of S.V. 168 P. 199

$\Delta = 9^{\circ}45'40''$
 $D = 5^{\circ}0'0''$
 $R = 1145.92'$
 $T = 97.85'$
 $L = 195.22'$
 $LC = N86^{\circ}49'00''E 194.99'$

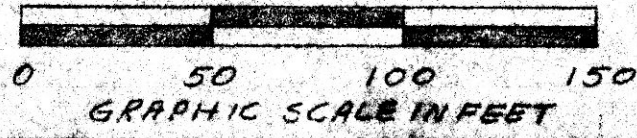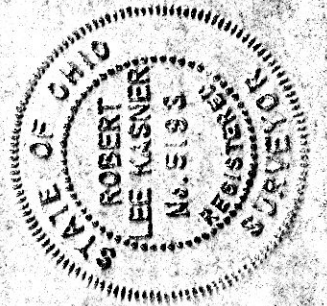

146668
APR 17 1985
Rec'd. AT 10:46 O'CLOCK A.M.
Recorded April 17 1985 Holmes Co. Ohio Fee: 8.⁰⁰
Plat Vol. 10 Pg. 389 Recorder Richard Brennan
10x16 Deed Vol. 226 Pg. 895

MAP OFFICE COPY