



WASHINGTON TOWNSHIP  
HOLMES COUNTY, OHIO  
NW QTR. SECTION 35, T-20N, R-15W

- I.P. Found
- ▲ R.R. Spike Found
- I.P. Set - 5/8" Bar With Yellow Cap Marked "LONG-6505"

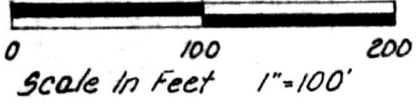

Bearings From Deweese Deed  
(On Twp Rd)

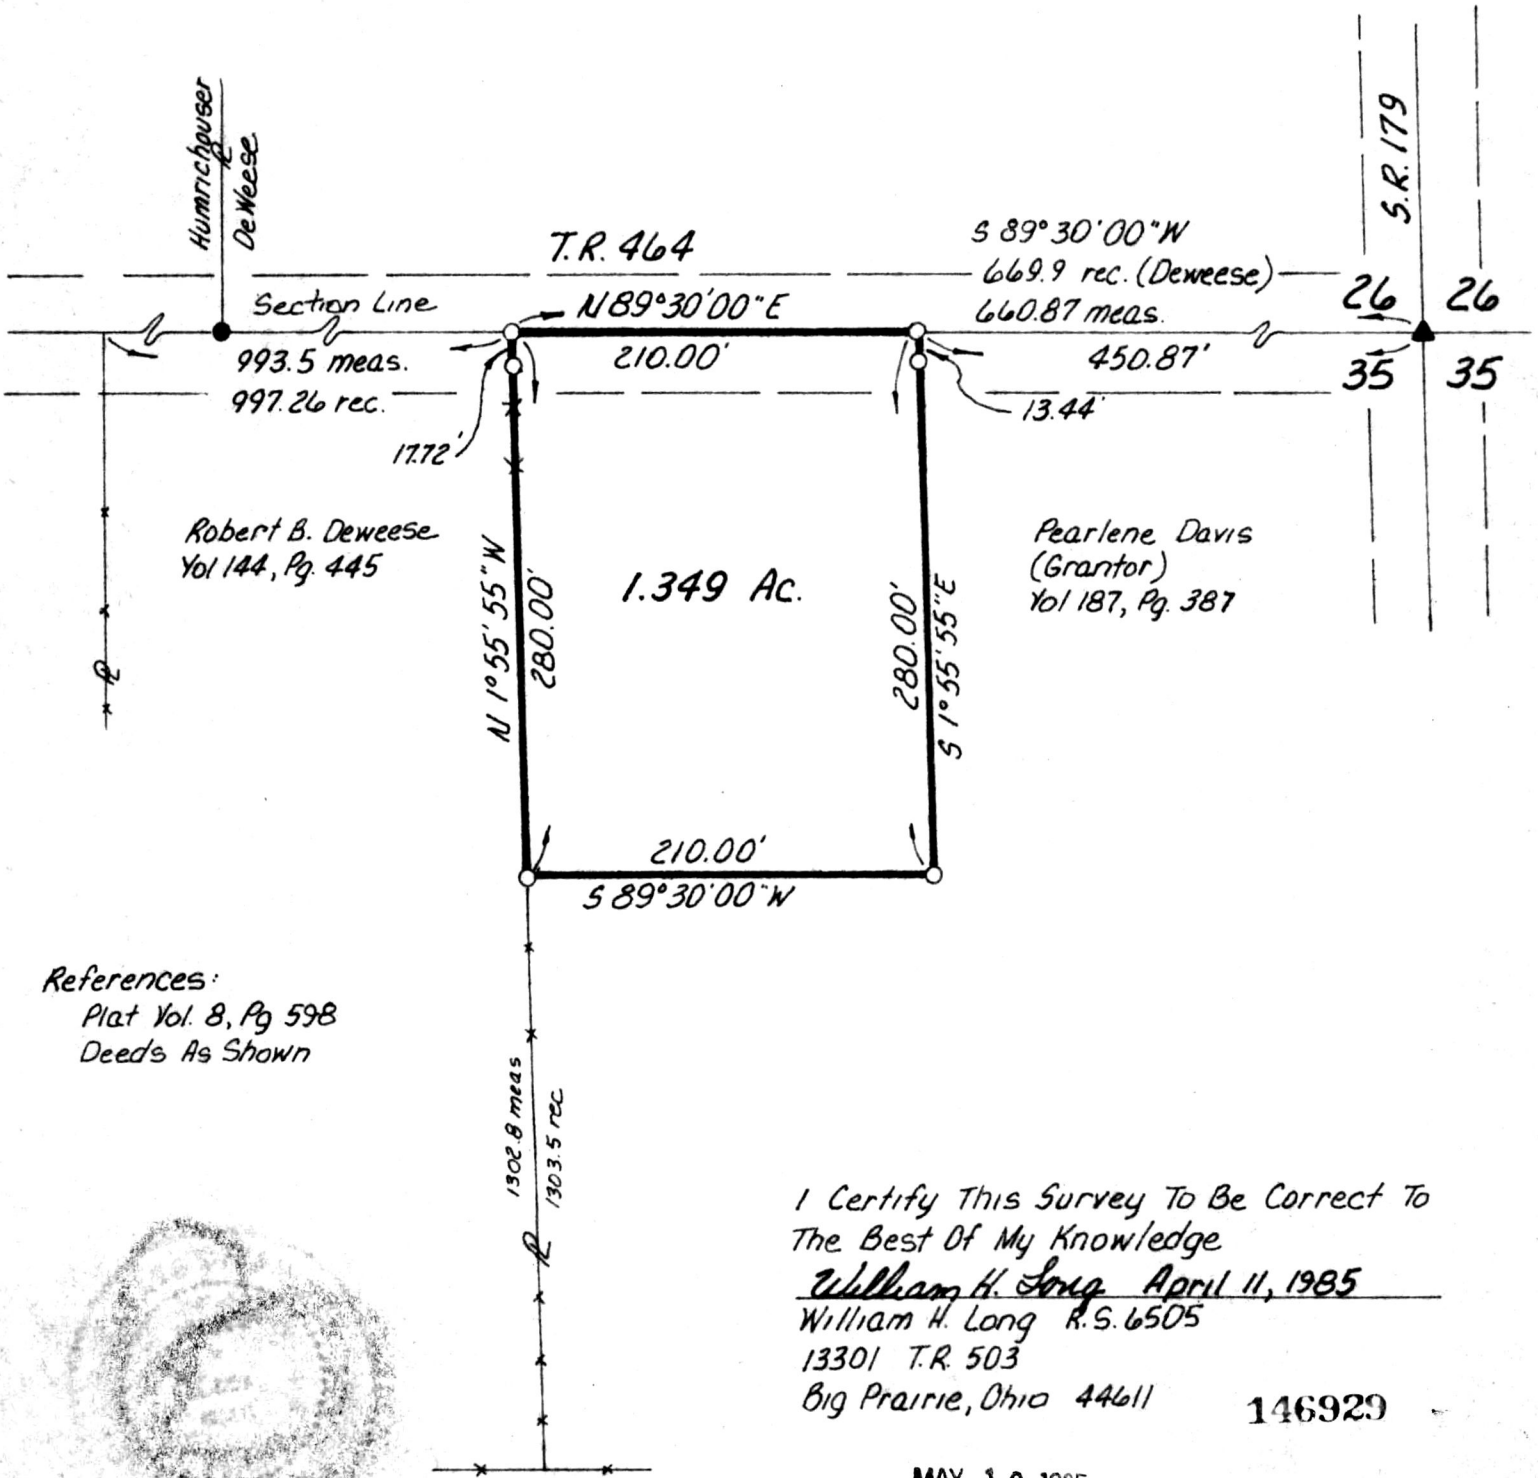

References:  
Plat Vol. 8, Pg 598  
Deeds As Shown

I Certify This Survey To Be Correct To  
The Best Of My Knowledge  
William H. Long April 11, 1985  
William H. Long R.S. 6505  
13301 T.R. 503  
Big Prairie, Ohio 44611

146929

**MAP OFFICE COPY**

Rec'd. MAY 10 1985  
Recorded May 10 1985 AT 10:26 O'CLOCK AM  
Holmes Co. Ohio Fee: 5.00  
Plat Vol. 10 Pg. 404 Recorder Richard Drennon