

Co. Rd. 203


# SURVEY PLAT of a 1.106 ACRE PARCEL

SE QUARTER of SECTION 7  
T-9-N, R-6-W  
Hardy Township  
HOLMES COUNTY, OHIO

Grantor: Edwin B. Cochran  
Deed Vol. 218, Pg. 831

- - Iron Pipe Or Pin Fd.
- △ - 5/8" x 15" Rebar Set In Roadway
- - 5/8" x 30" Rebar With Yellow Plastic Cap Marked RUDOLPH 6449 Set

Scale: 1" = 100'

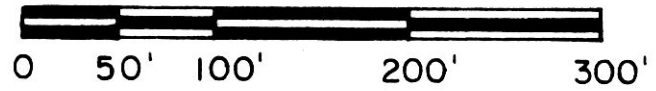


### Reference Surveys

Plat Vol. 4, Pg. 196  
 Plat Vol. 8, Pg. 29  
 W.T. Burkey Survey of  
 a 40.029 Ac. Parcel  
 In The SE Qtr. of Sec. 7  
 Dated March 12, 1983

I Certify This Survey And Plat To Be Correct To The Best Of My Knowledge.

6-11-85 *Ronald G. Rudolph*

Date **Ronald G. Rudolph - Reg. Surv. 6449**  
**R.G. RUDOLPH SURVEYING, Inc.**  
 405 W. Liberty St.  
 Wooster, Ohio 44691

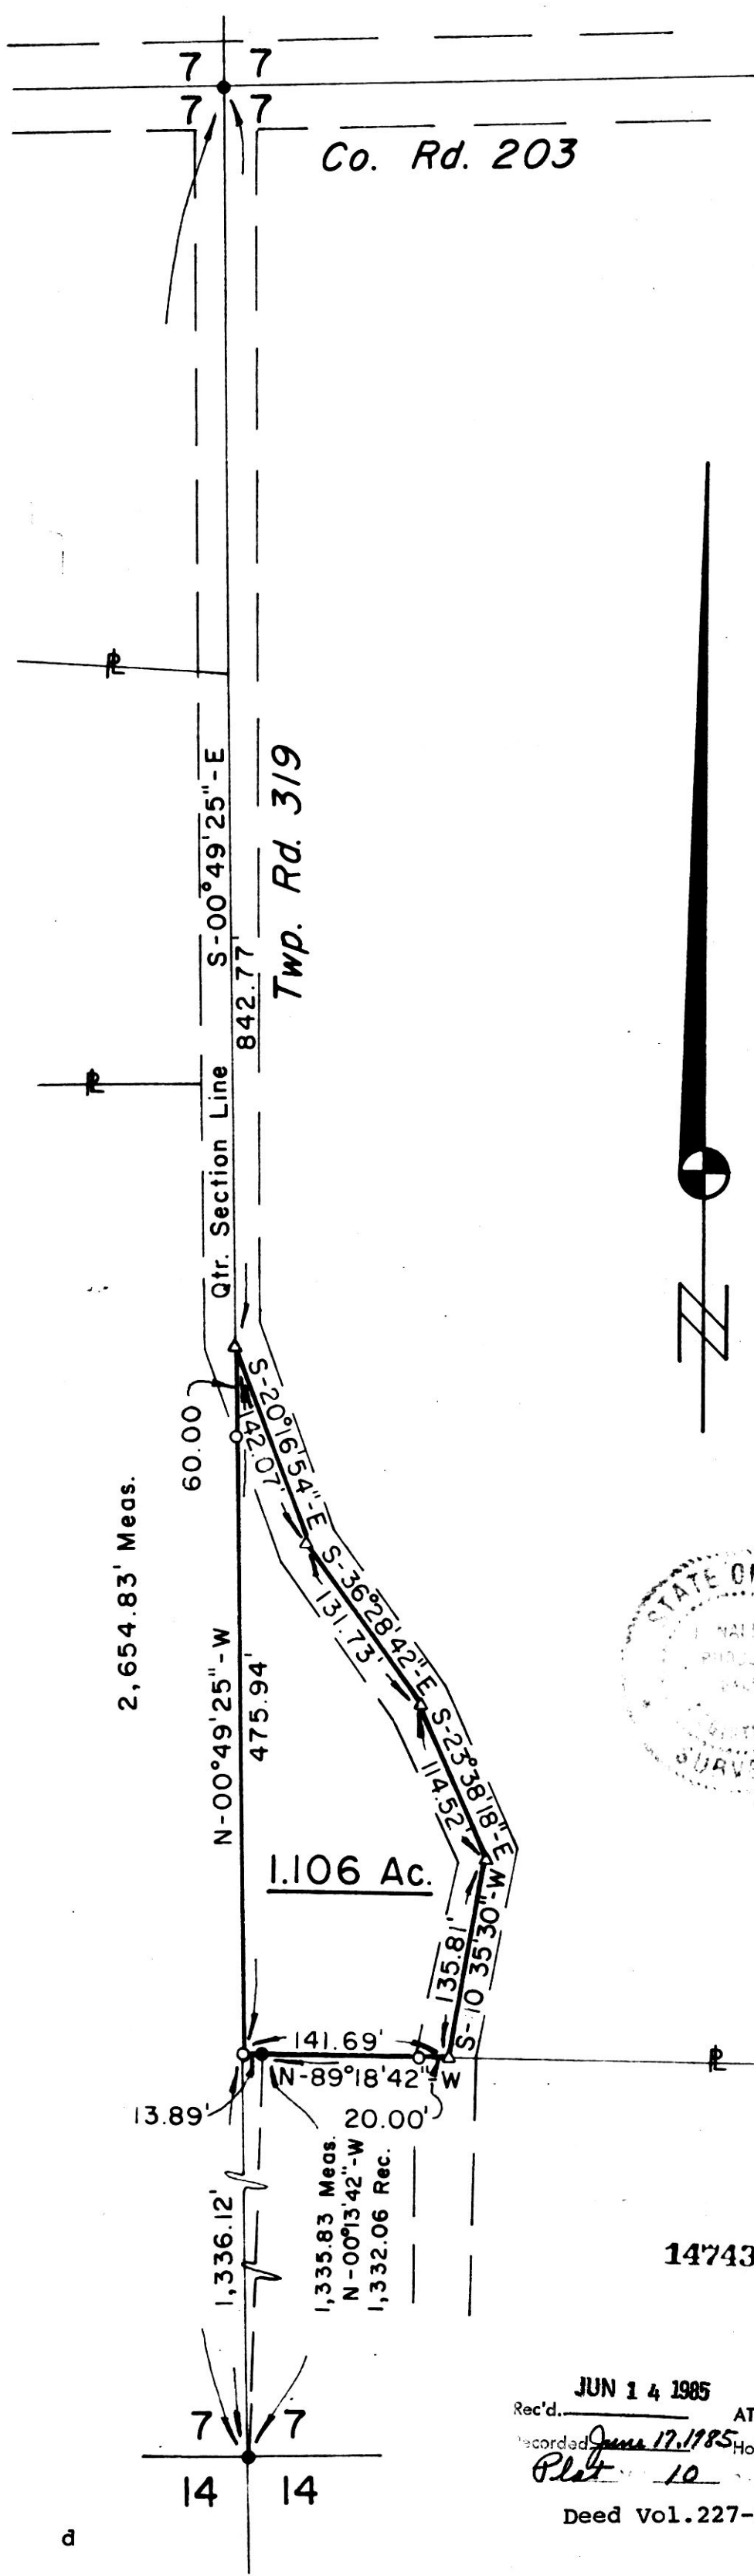

2,654.83' Meas.

1.106 Ac.

147437

Surveyed For: **Joe Hershberger - Kirk Star Rt.**  
 Box 19-A  
 Millersburg, Ohio 44654  
 Job No. 1803

Rec'd. JUN 14 1985 AT 4:22 O'CLOCK AM  
 Recorded June 17, 1985 Holmes Co. Ohio Fee: 10.80  
 Plat 10 425 *Richard Shaver*  
 Deed Vol. 227-Pg. 715