


VILLAGE OF BENTON  
SALT CREEK TOWNSHIP  
Pt. OF LOT 18, 4<sup>TH</sup> QUARTER, T-10N R-6W  
HOLMES COUNTY  
OHIO

N



SCALE: 1"=100'

VOL 10 PAGE 477

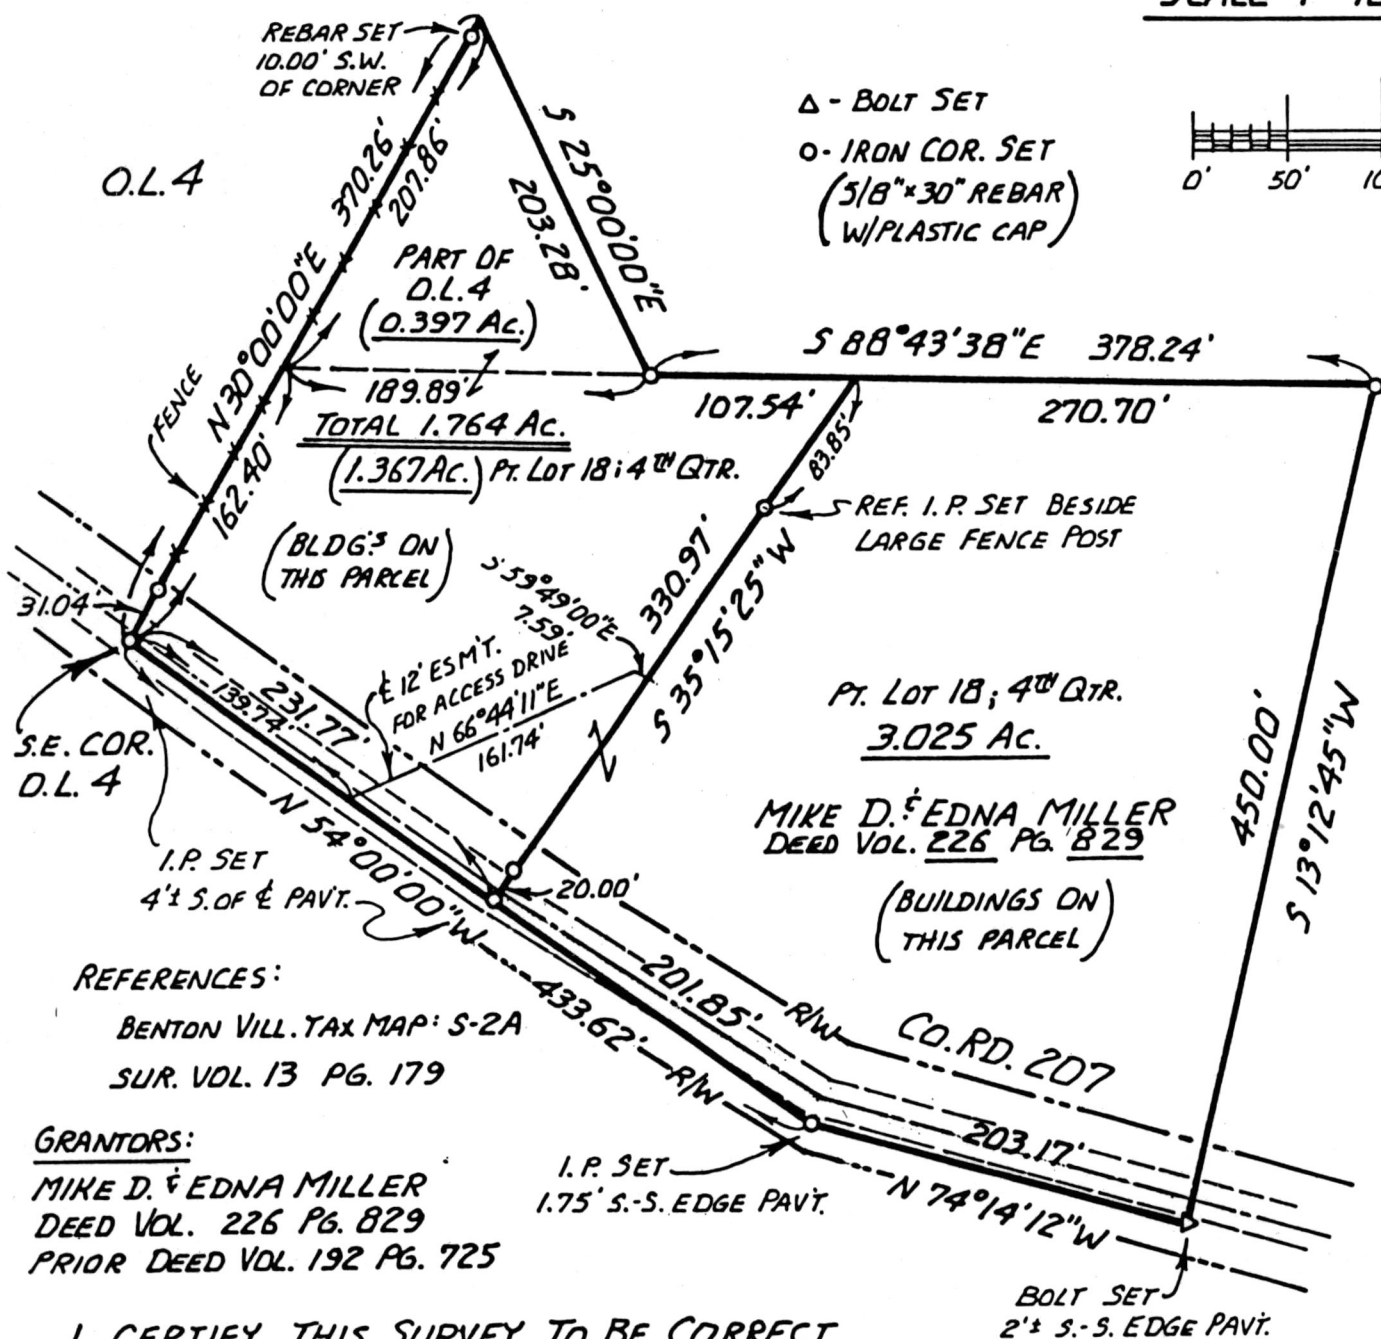

REFERENCES:

BENTON VILL. TAX MAP: S-2A  
SUR. VOL. 13 PG. 179

GRANTORS:

MIKE D. & EDNA MILLER  
DEED VOL. 226 PG. 829  
PRIOR DEED VOL. 192 PG. 725

I CERTIFY THIS SURVEY TO BE CORRECT  
TO THE BEST OF MY KNOWLEDGE.

*Ray W. Gasbarre*  
RAY W. GASBARRE P.S. 4153

R.W. GASBARRE & ASSOC. INC.  
P.O. BOX 44  
WOOSTER, OHIO 44691



(COMPLETED: JULY 29, 1985)

148580

SEP 17 1985

REC'D. SEP 17 1985  
AT 9:24 O'CLOCK 9:27  
RECORDED SEP 17 1985  
Plat VOL 10 PG. 477  
Holmes Co. Ohio Fee: 5.<sup>00</sup>  
*Richard Brown* Recorder  
Deed Vol. 228-763  
Deed Vol. 228-767

MAP OFFICE COPY