

THE COSHOCTON LAND SURVEYING SERVICE

233 S. FOURTH ST.


COSHOCTON, OHIO 43812

BEING PART OF: LOT ~
SEC. 10
QUAR. 1st.
T8N, R5W
TOWNSHIP Clark
COUNTY Holmes, Ohio, U.S.M.L.

SURVEY FOR: Lester Mullet
DATE: Aug., 1985
SCALE: 1" = 100'

Bearings based on a survey by John P. Pyle, R.S.#6533 recorded in P.B.8, Pg.503

MAP OFFICE COPY

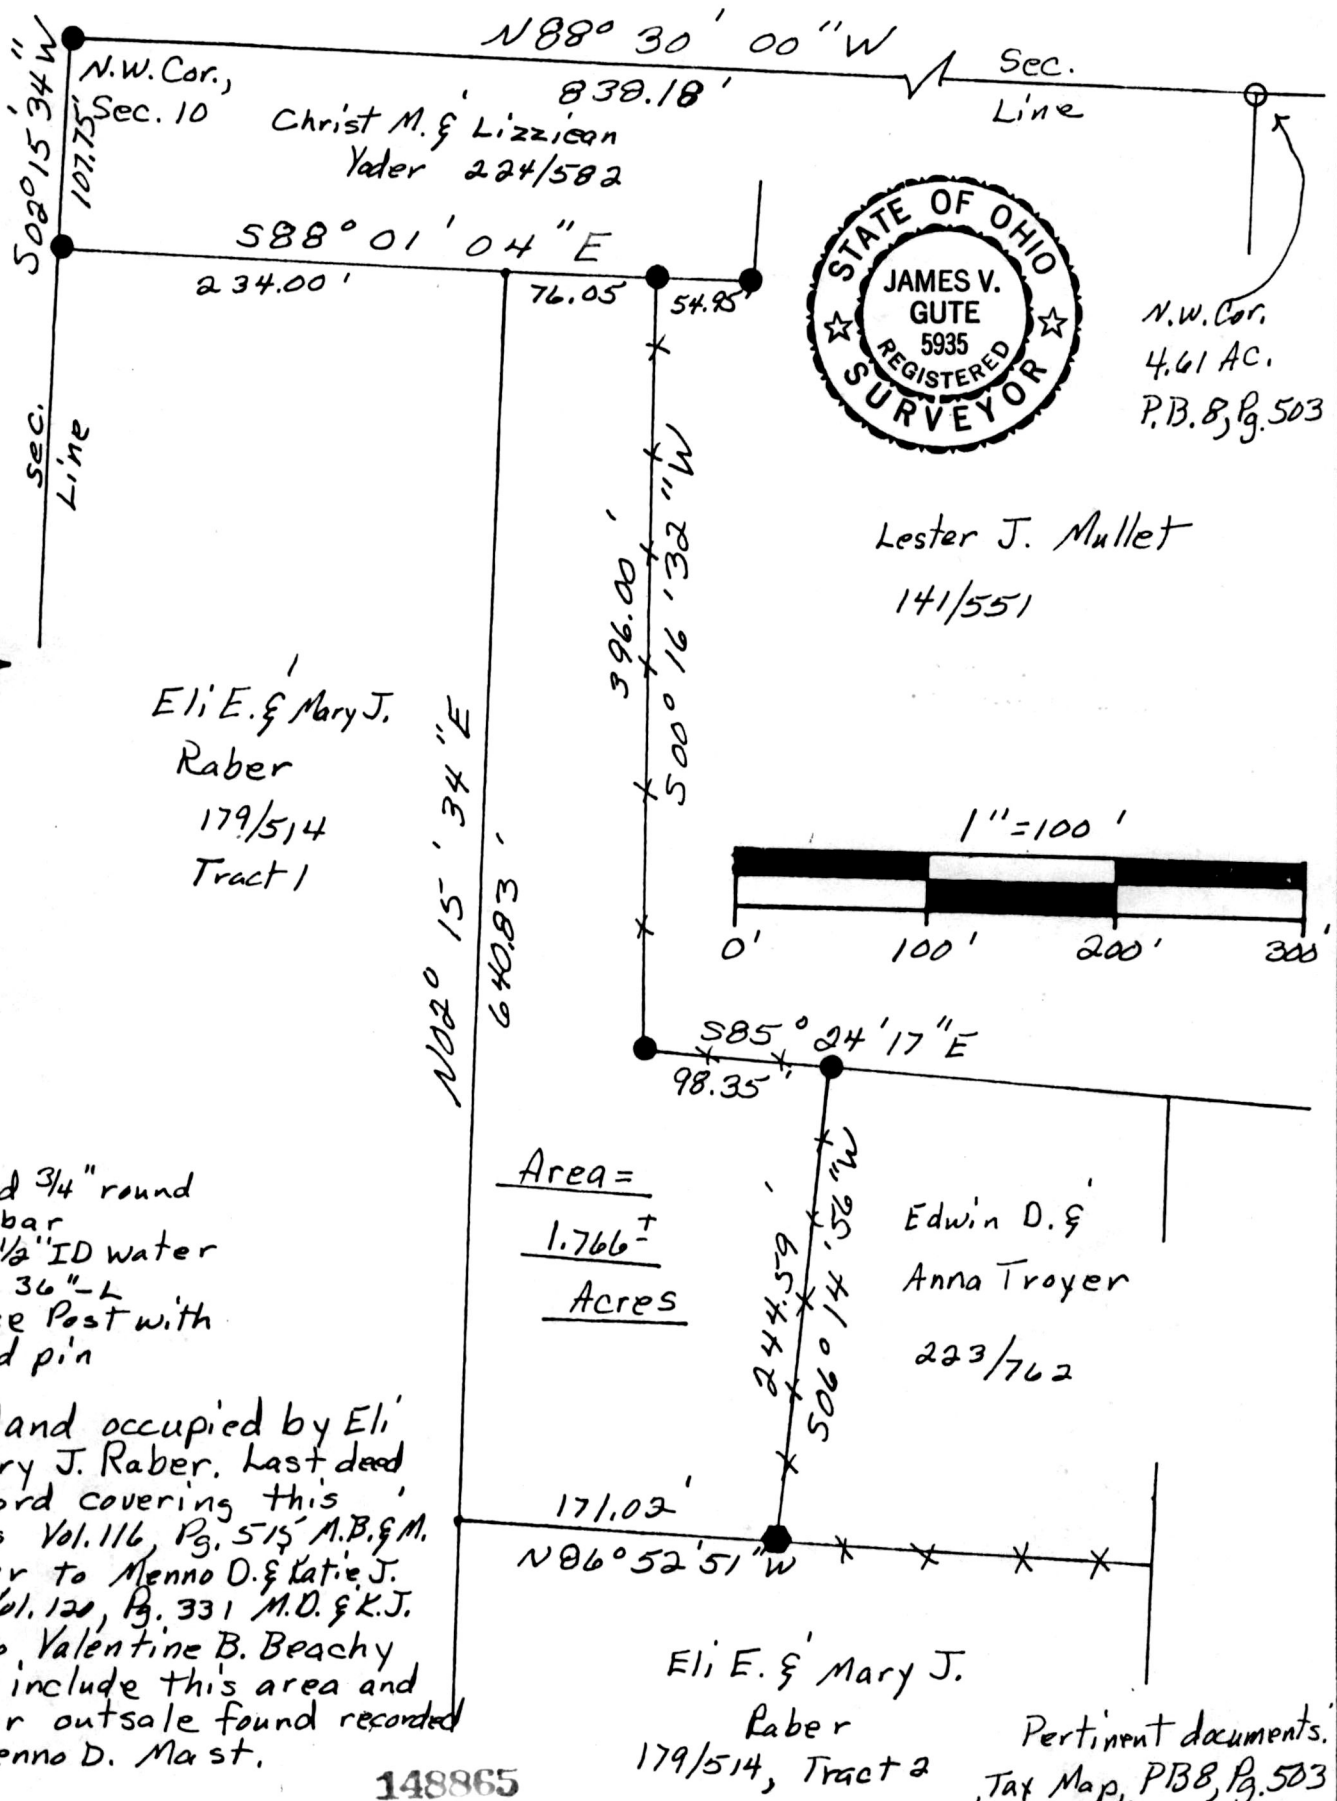

- Found 3/4" round iron bar
- Set 1/2" ID water pipe, 36"-L
- Fence Post with Guard pin

Being land occupied by Eli E. & Mary J. Raber. Last deed on record covering this area is Vol. 116, Pg. 515 A.B. & M. Hostetler to Menno D. & Katie J. Mast. Vol. 120, Pg. 331 M.D. & K.J. Mast to Valentine B. Beachy does not include this area and no other outsale found recorded from Menno D. Mast.

148865

Pertinent documents:
Tax Map, P.B.8, Pg. 503
& all deeds as shown.

I hereby certify the above plat to be correct to the best of my knowledge and belief.

Subject To All Easements

THE COSHOCTON LAND SURVEYING SERVICE

And Rights-Of-Way, Public

And Private, Of Record
 Rec'd. OCT 11 1985
 Recorded OCT 15, 1985

AT 3:06 O'CLOCK PM
 REGISTERED SURVEYOR 5935
 Holmes Co. Ohio Feet 5.00