


# PAINT TOWNSHIP

LOT 35 3<sup>RD</sup> QTR.  
TWP. 10N RANGE 4W  
HOLMES CO. OHIO

N




SCALE 1"=100'

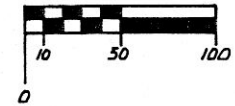

OFFICE COPY

- STONE CORNER FOUND
- IRON CORNER FOUND
- 5/8" x 30" RE BAR & I.D. CAP SET.

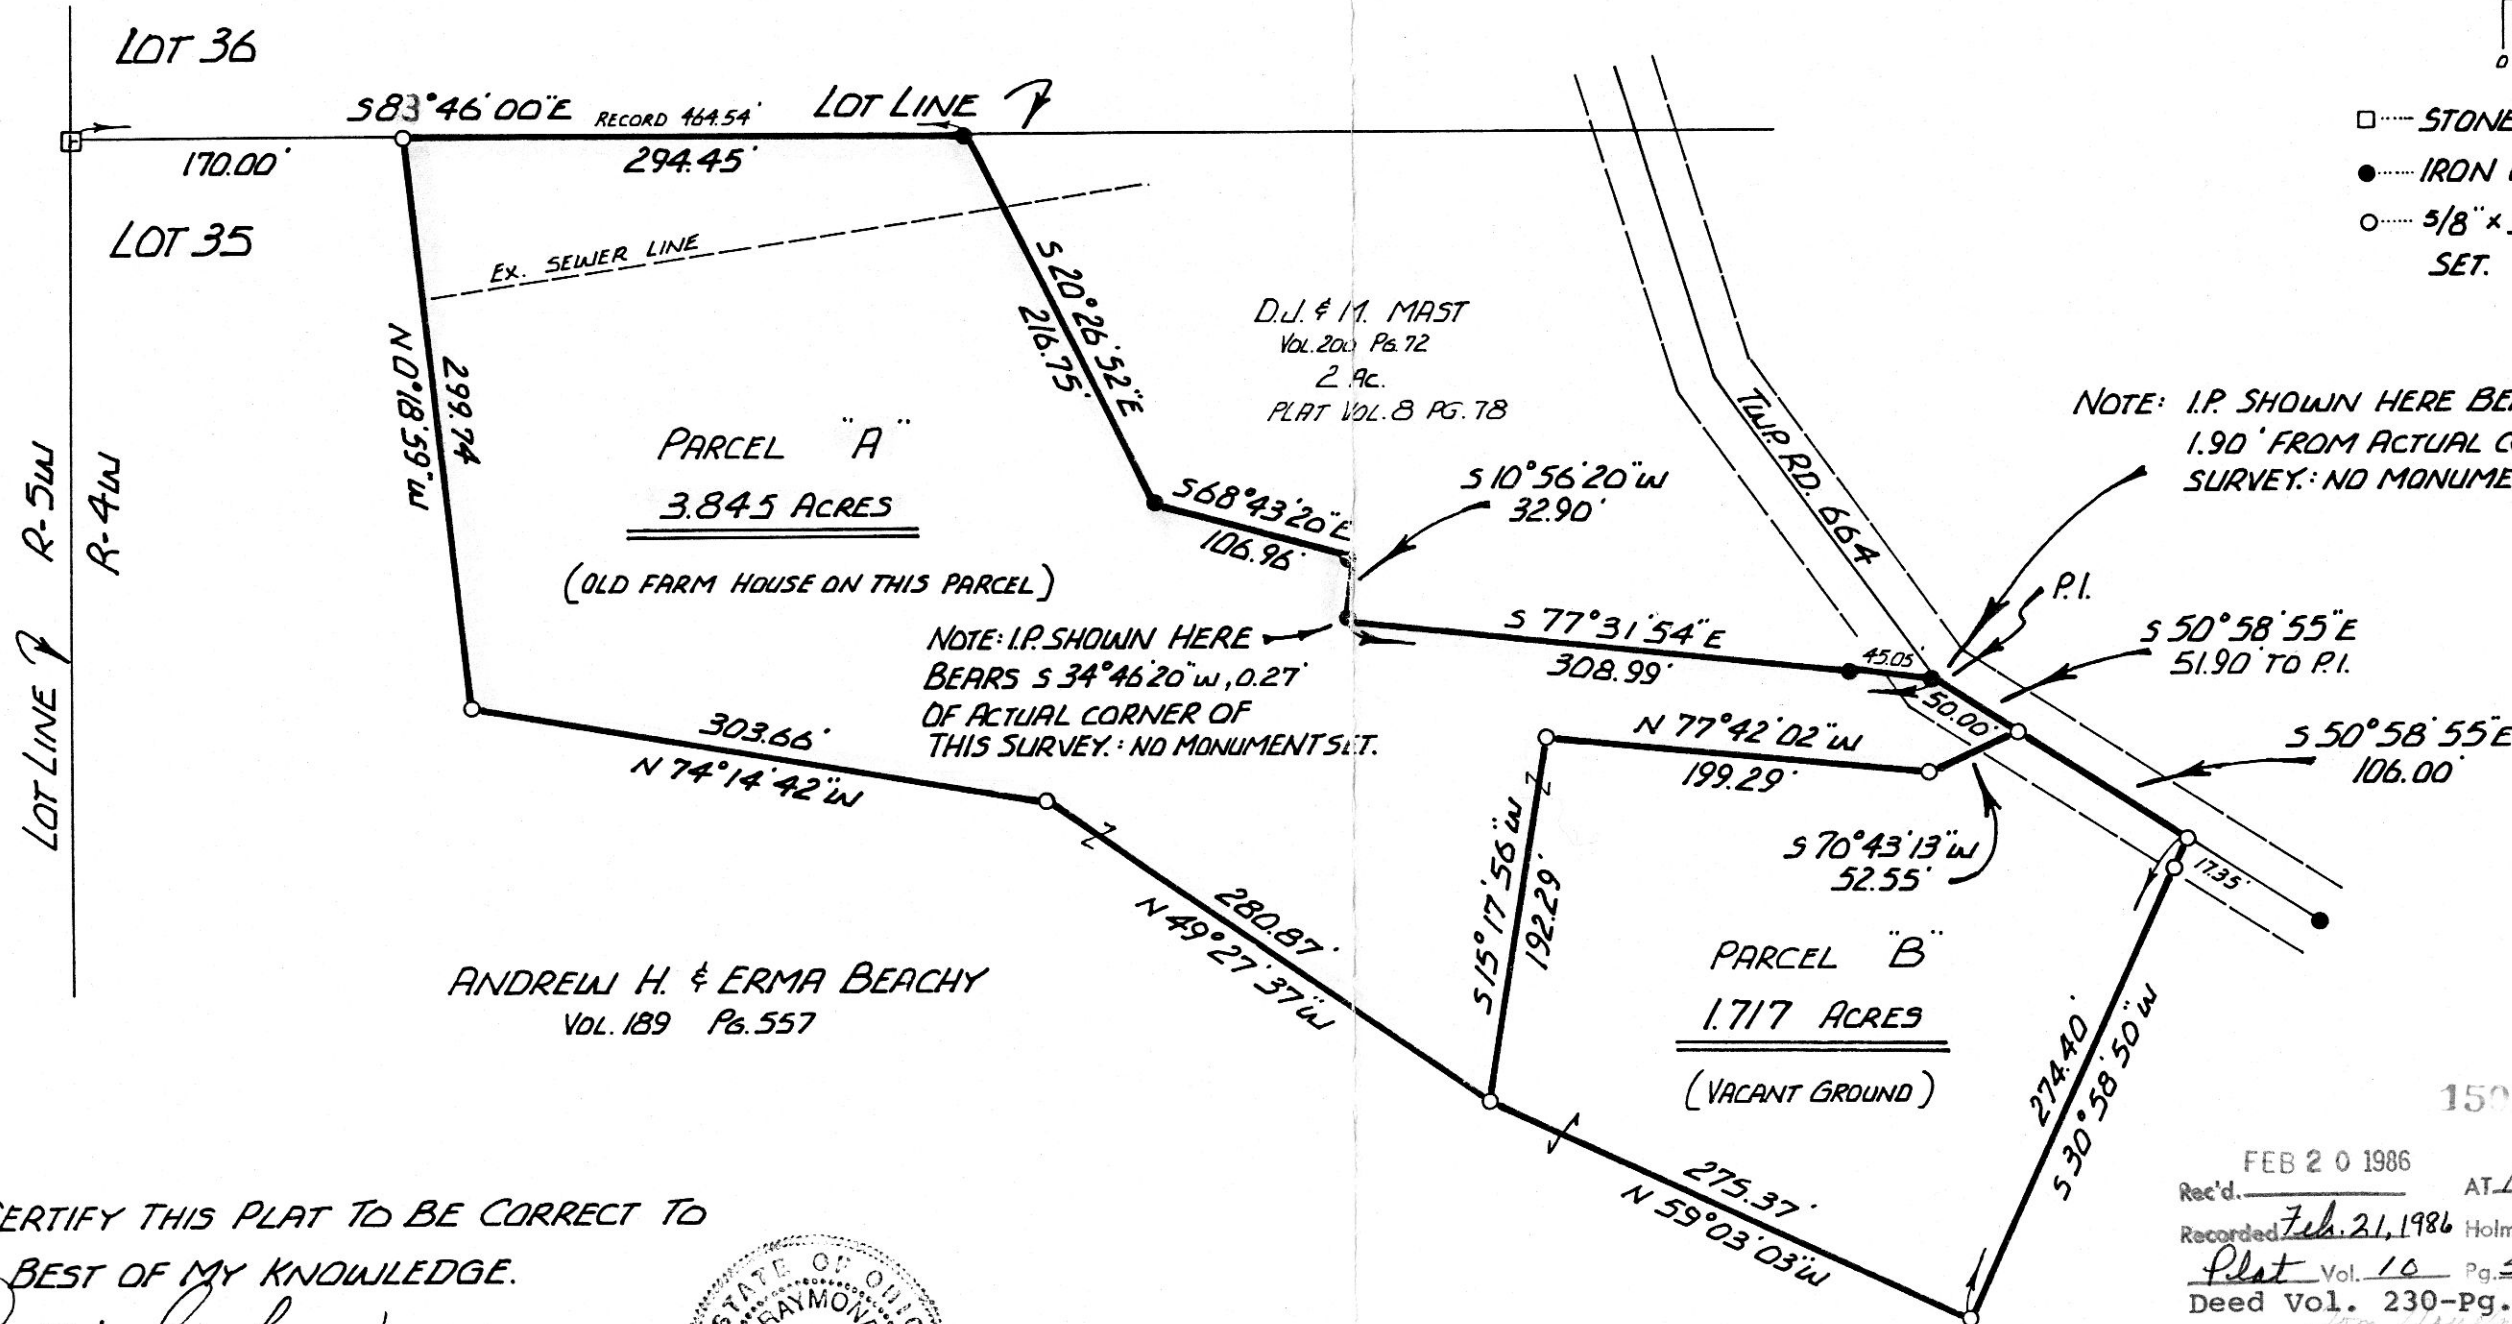

VOL 10 PAGE 534

I CERTIFY THIS PLAT TO BE CORRECT TO THE BEST OF MY KNOWLEDGE.

*Ray W. Gasbarre* 2-12-86  
 RAY W. GASBARRE P.S. 4153  
 R.W. GASBARRE & ASSOC. INC.  
 P.O. BOX 44  
 WOODSTER, OHIO 44691



150298

Rec'd. FEB 20 1986 AT 1:56 O'CLOCK PM  
 Recorded Feb. 21, 1986 Holmes Co. Ohio Fees 9.35  
 Plat Vol. 10 Pg. 534 Recorder Richard Thayer ms  
 Deed Vol. 230-Pg. 359

(PLATTED: 7<sup>TH</sup> FEB. 1986)