

152407

Boundary Survey

for

Millersburg Community  
Television Systems, Inc.  
in

Lot 41, First Quarter  
Range 7W, Township 9N  
Hardy Township  
Holmes County  
Ohio

Research Data;  
Deeds;

228/158 195/67  
219/140 190/170

A.L. & J.F.  
MILLER  
190/170  
152/440


MAP OFFICE COPY

Scale: 1" = 50'

June 25, 1986

152407


Rec'd. JUL 31 1986 AT 3:17 O'CLOCK PM  
Recorded Aug 4 1986 Holmes Co. Ohio Fees 5.00  
Plat Vol. 10 Pg. 586 Recorder Richard Drumm  
SAM Deed vol. 231 Pg. 847

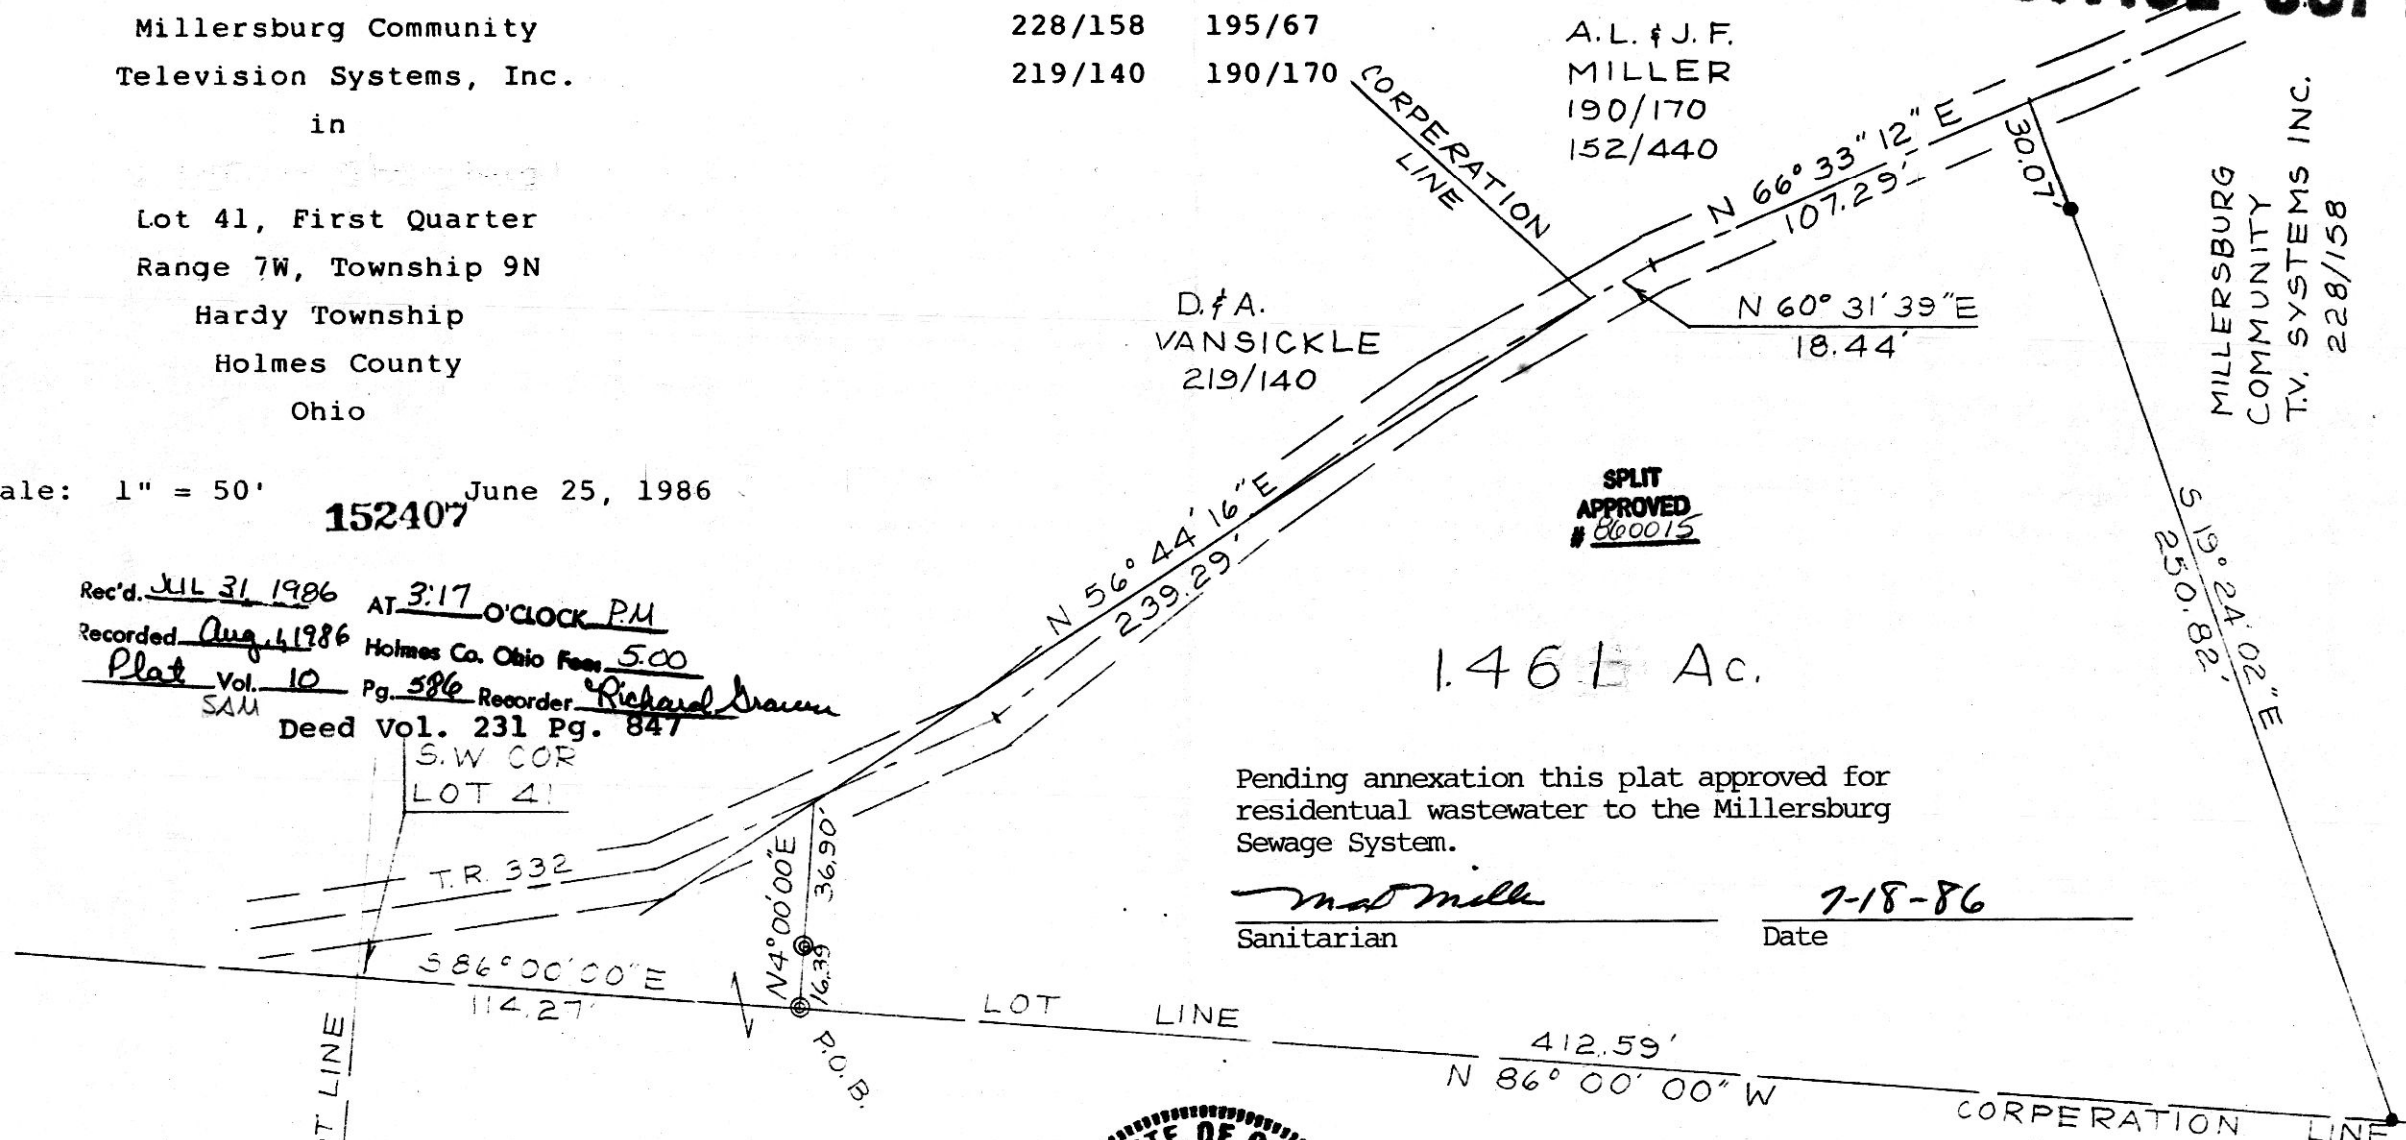

Pending annexation this plat approved for  
residential wastewater to the Millersburg  
Sewage System.

Mat Miller  
Sanitarian

7-18-86  
Date

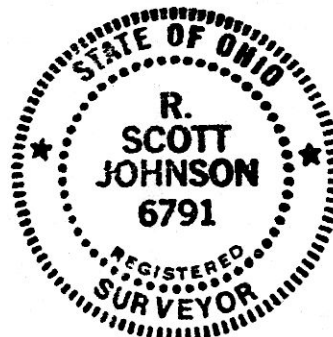

- = Set 3/4" X 30" Rebar with aluminum cap
- ⊙ = Set 4 1/2" X 30" Tile & Concrete monument with aluminum cap.

Bearings based on Deed 228/158

VOL. 10 PAGE 586

Prepared By  
G.A. STEWART INC.

450 S. 4th Street (614) 622-2783  
COSHOCOTON, OHIO 43812

R. Scott Johnson  
Registered Surveyor #6791