



"HORNER SURVEY"
EASEMENT FOR INGRESS & EGRESS

Part of Lot 6, 3rd Qtr., T-9n, R-7w, Hardy Twp.,
Holmes Co., Ohio
153669

MAP OFFICE COPY

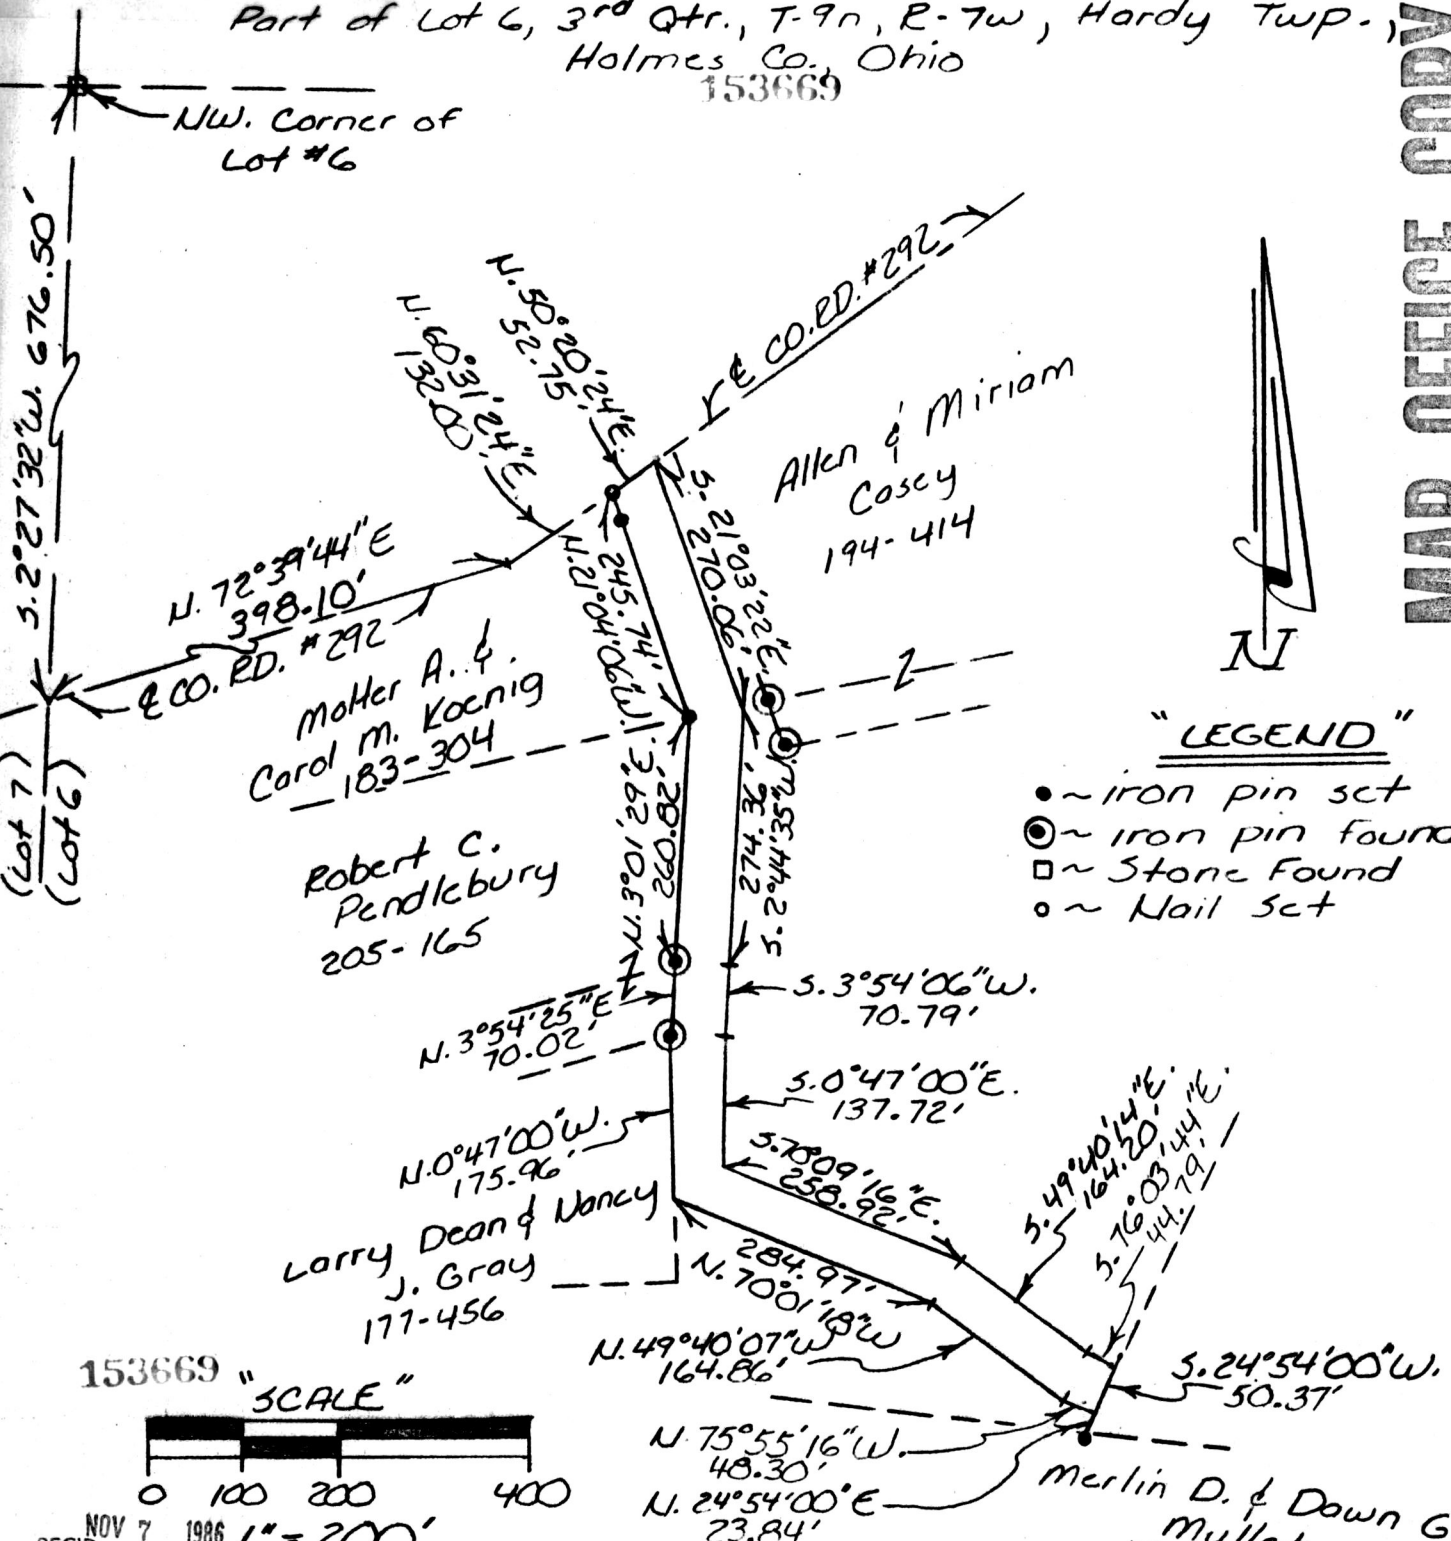

- "LEGEND"
- ~ iron pin set
 - ⊙ ~ iron pin found
 - ~ Stone Found
 - ~ Nail Set

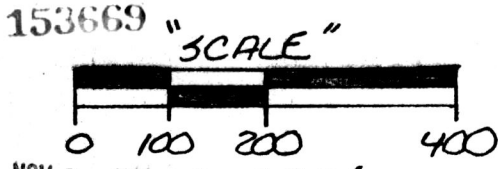

REC'D. NOV 7 1986 1" = 200'
AT 9:42 O'CLOCK AM
RECORDED NOV. 7, 1986
Plat VOL. 10 PG. 642
Holmes Co., Ohio Fee: 5.00
Richard Heaven Recorder
7-15-86

Deed V01. 233 Pg. 223
Prepared by: 227-815
"JOBES, HENDERSON & ASSOC., INC."
*1649 Granville Rd., Newark, Ohio
Ph. No.: (614) 344-5451

William B. Henderson

Dated
Revised: 10-21-86
William B. Henderson; Reg. Surveyor #5242
EXHIBIT "A"